


REV


04
 P m m i n g
 Number

2/Nov 15/4/11
 3/3/2014

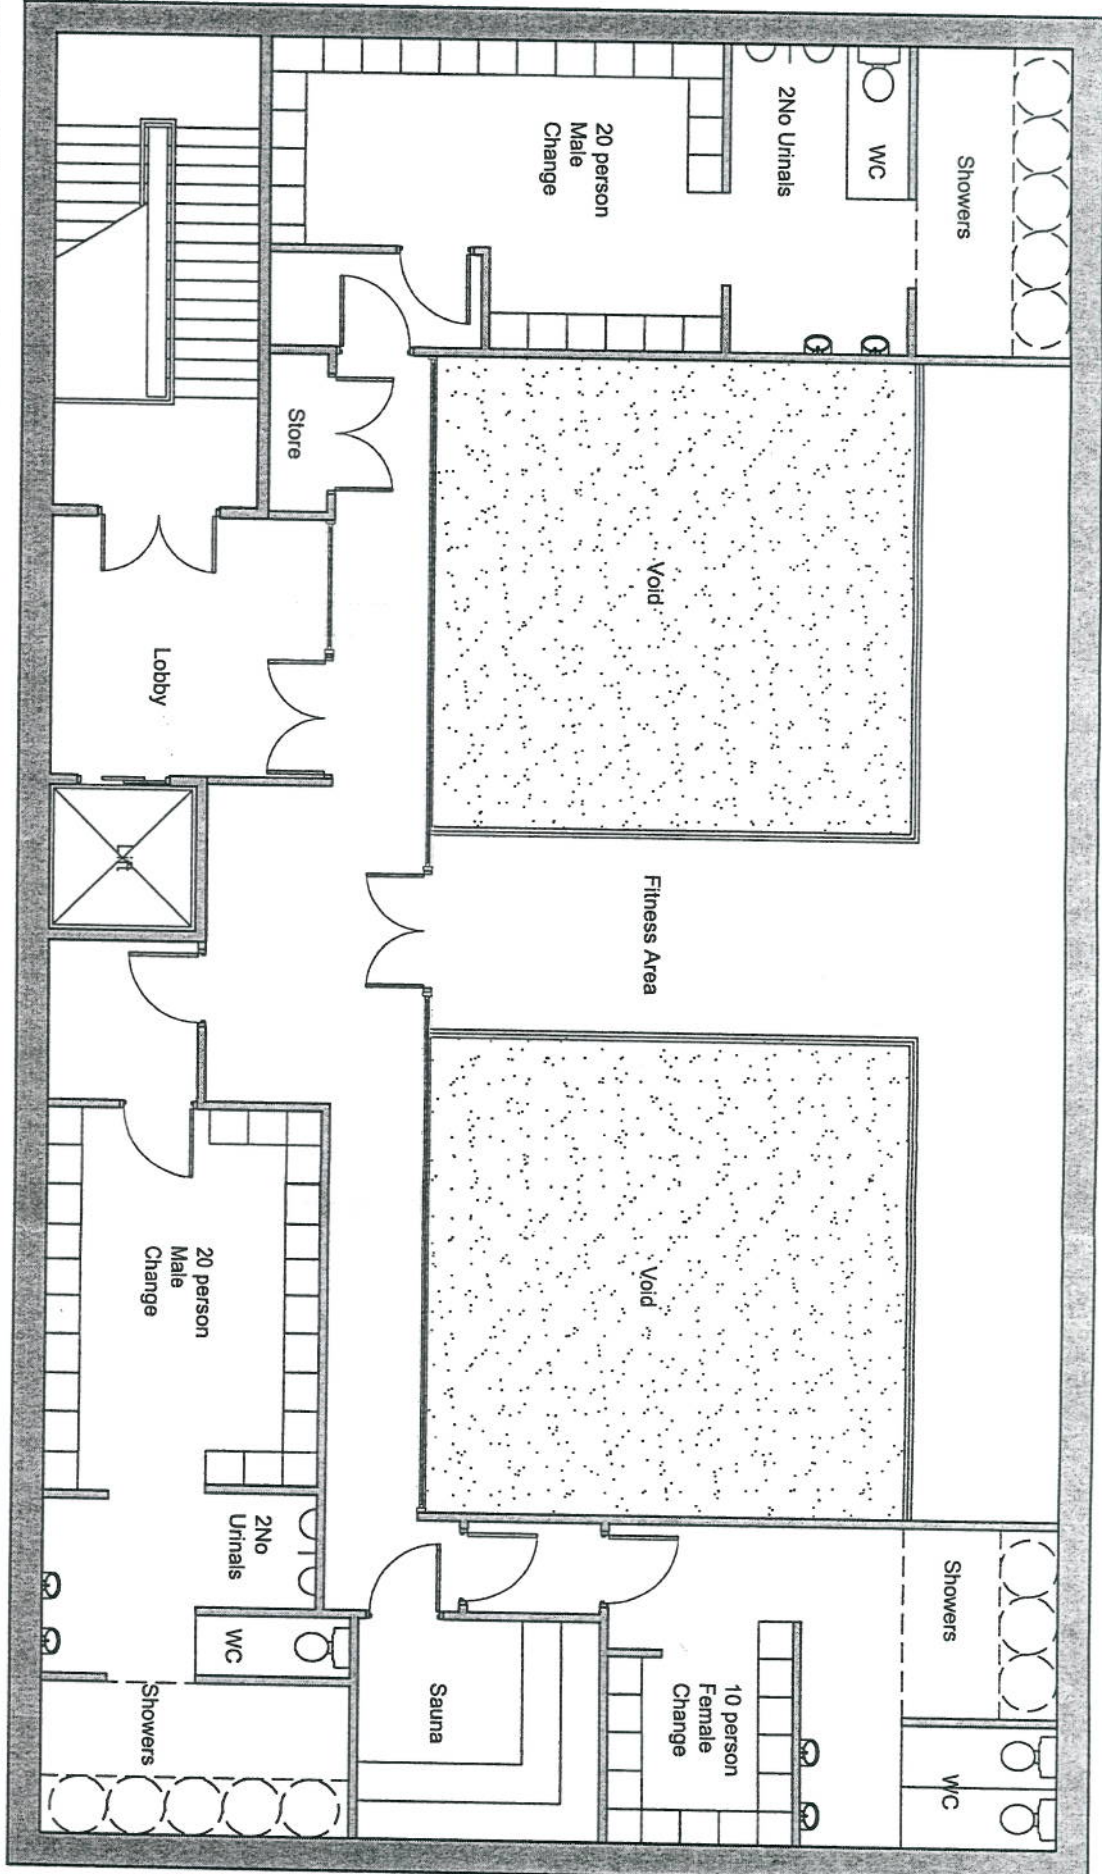


FIRST FLOOR PLAN

232sqm
 Acheson & Glover Pheonix, Classico Bianco
 Block with Athena, Classico Bianco strips
 and white mortar

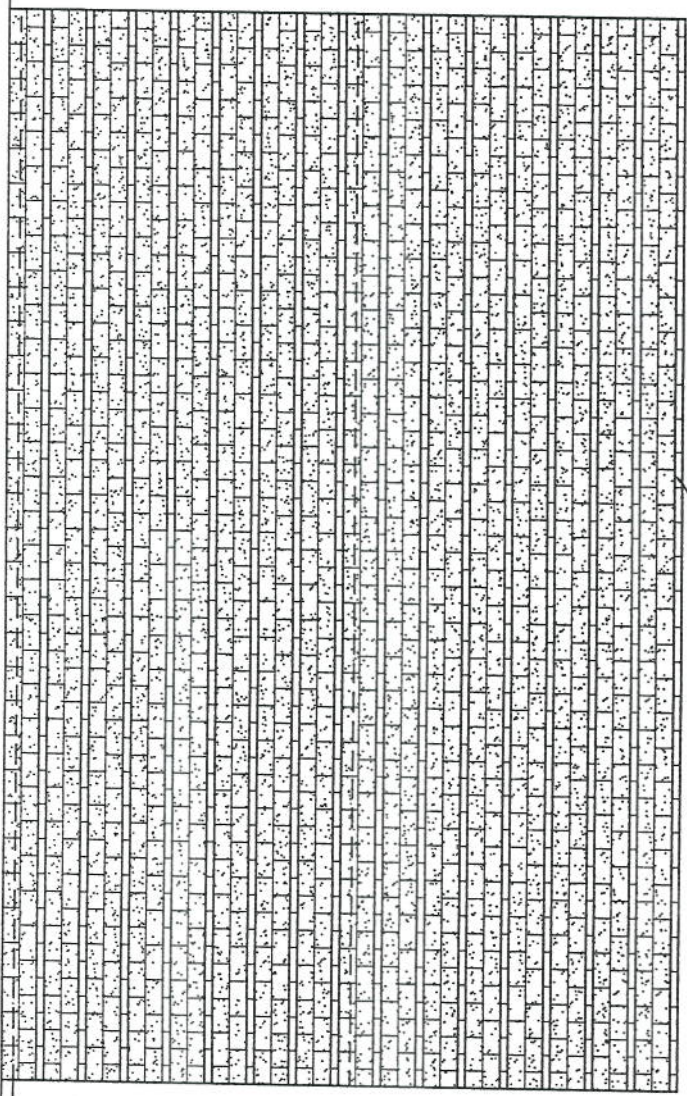

GABLE ELEVATION

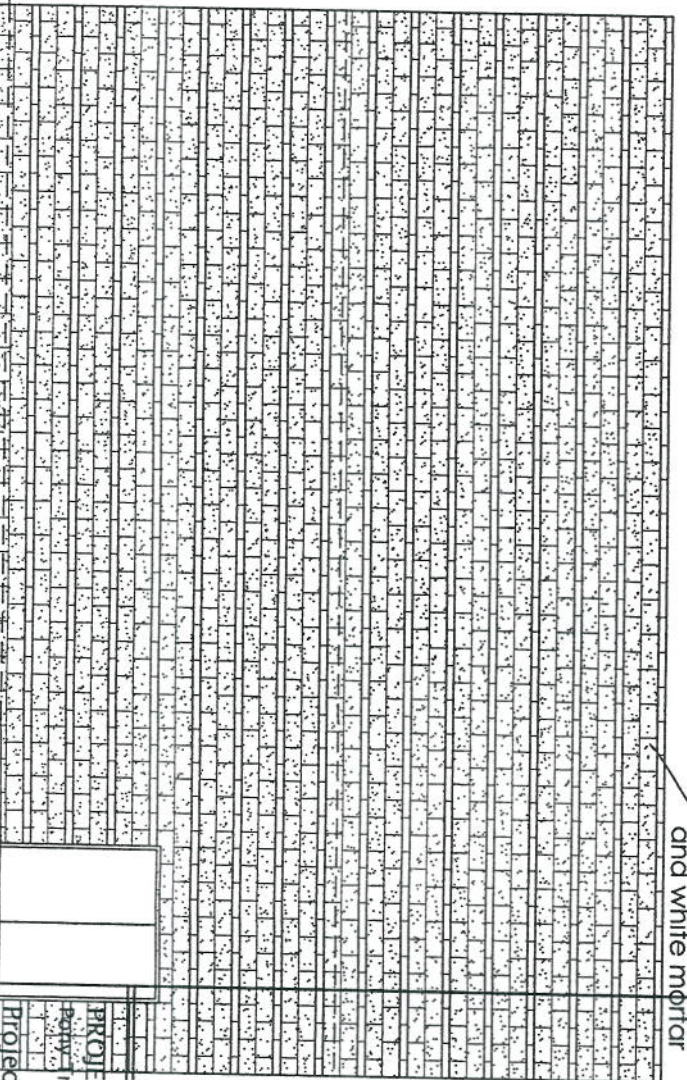

GABLE ELEVATION

Acheson & Glover Pheonix, Classico Bianco
 Block with Athena, Classico Bianco strips
 and white mortar

PROJECT:	Regency Track Hammer Community Centre
Project No:	09-42
Drawing Number:	P01.2 Plans & Elevations
Client:	Copiuis Consulting
Drawn by/ Check By:	Date: Nov 10 Scale: 1:100