



SECTION A-A

SCALE 1:50

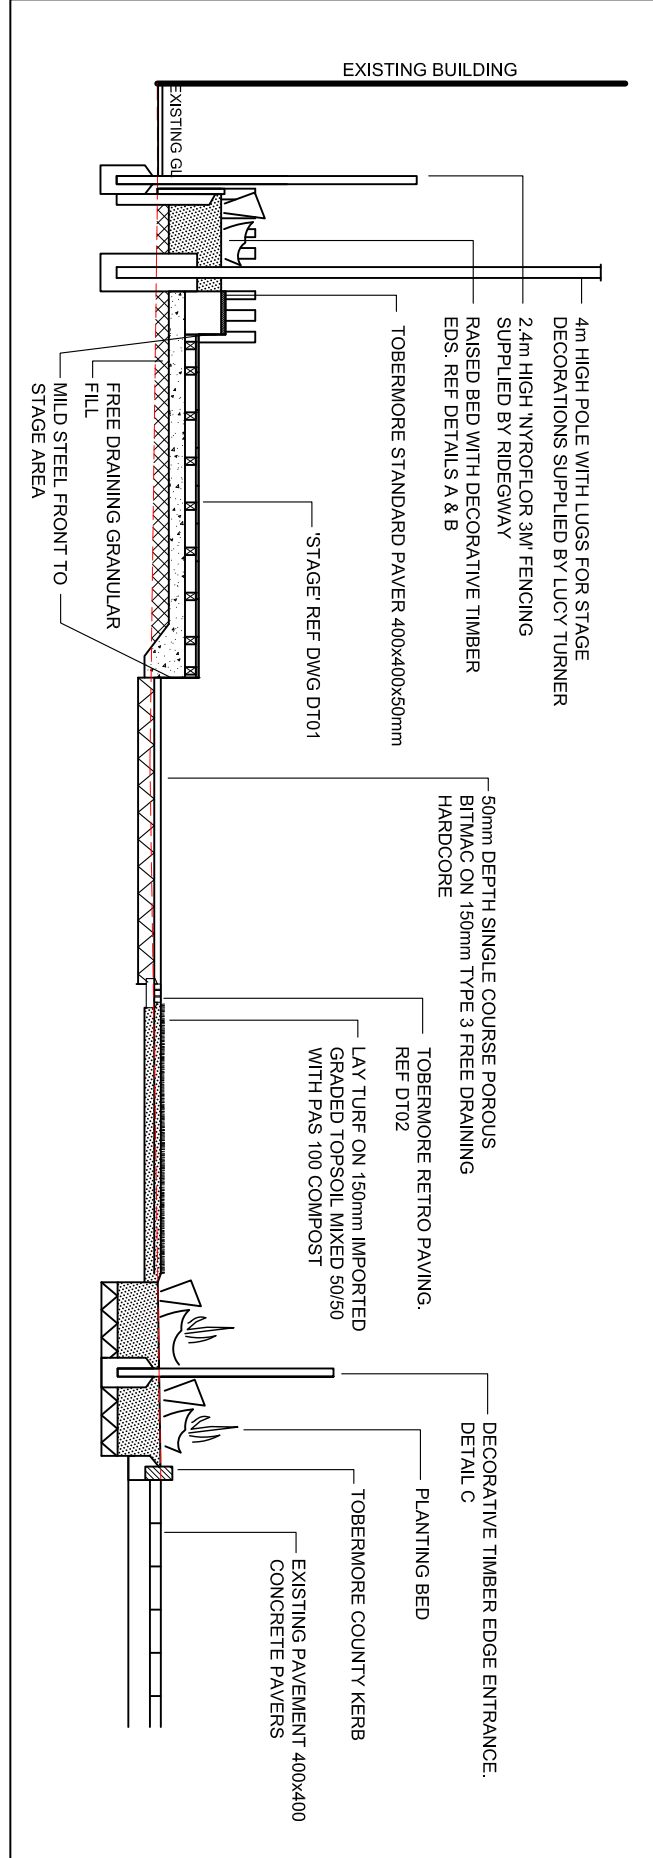


SECTION B-B

SCALE 1:50

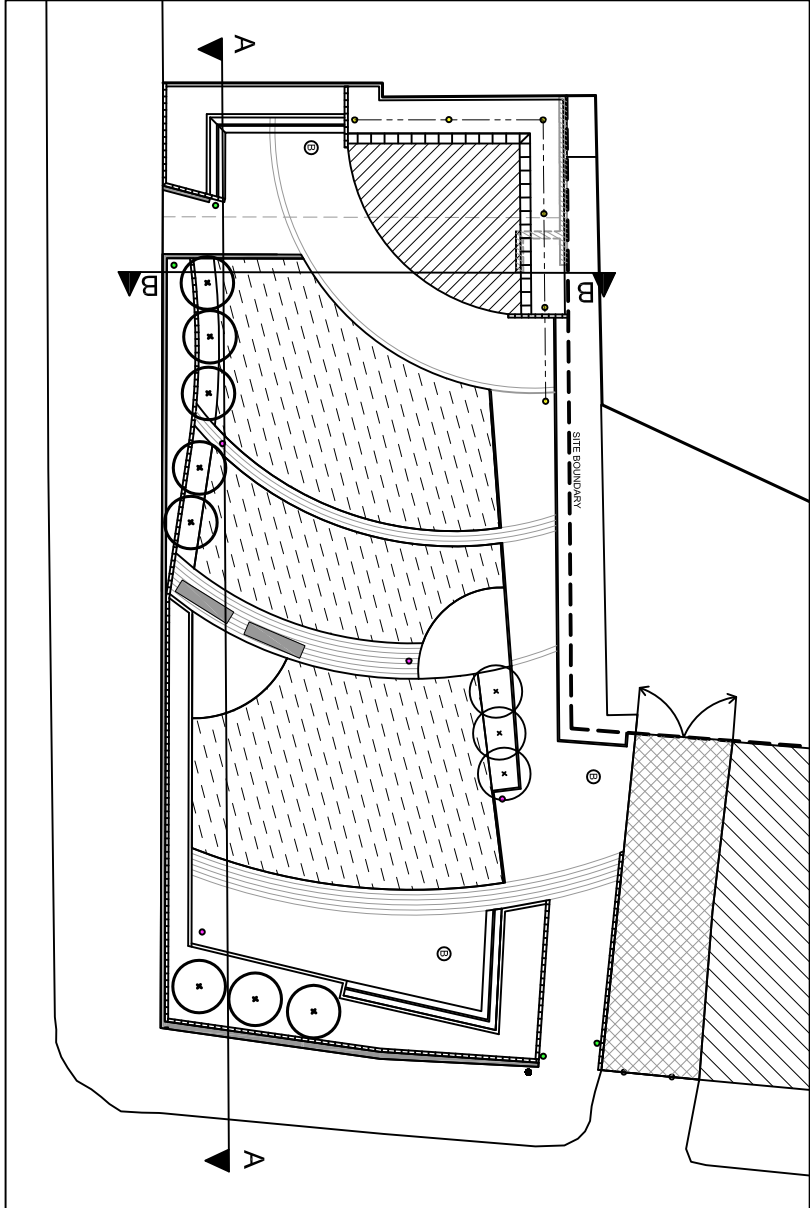

SITE PLAN

NOT TO SCALE

	
Groundwork Northern Ireland 63/71 Ouzardin Gardens Belfast BT19 2QB Telephone 028 96 765464 Fax 028 96 765273 Email info@groundwork.co.uk	
<b>PROJECT:</b> <b>NEWTOWNARDS ROAD</b>	
<b>DRAWING TITLE:</b> <b>SECTIONS A-A AND B-B</b>	
<b>DRAWINGS NO.:</b> NRD SD01	<b>DRAWN BY:</b> HT
<b>SCALE:</b> VARIES @ A2	<b>DATE:</b> MAY 2012
<b>CHECKED BY:</b> PMD	