




PROPOSED ELEVATION
SCALE 1:100

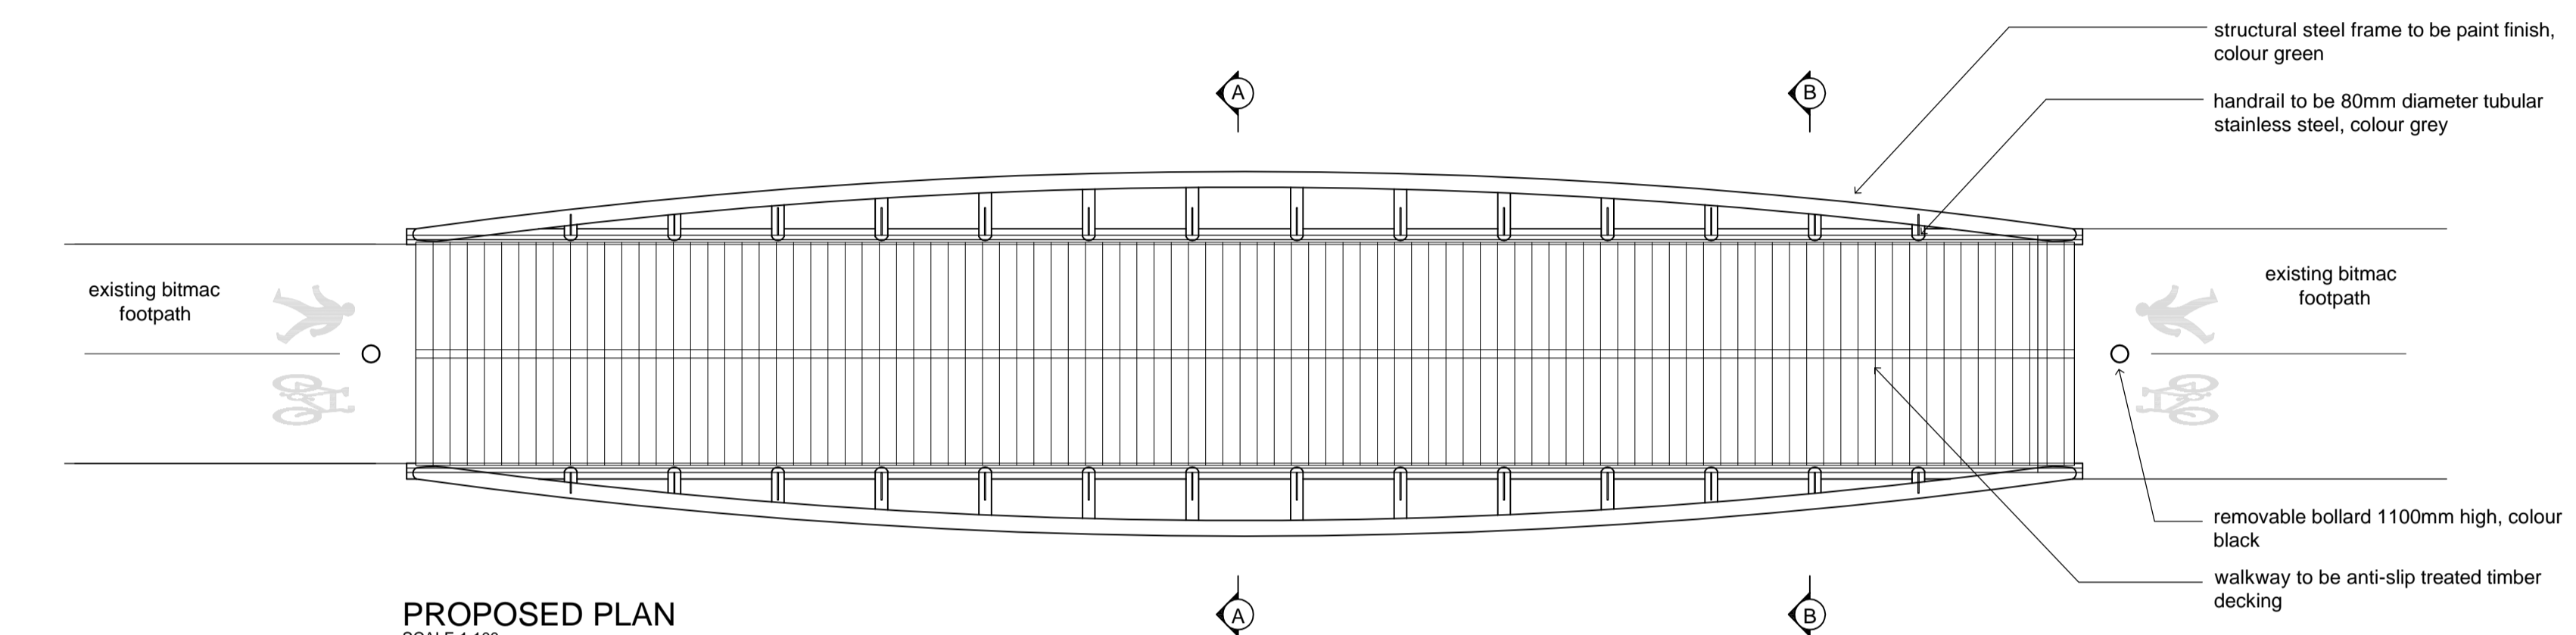


PROPOSED PLAN
SCALE 1:100

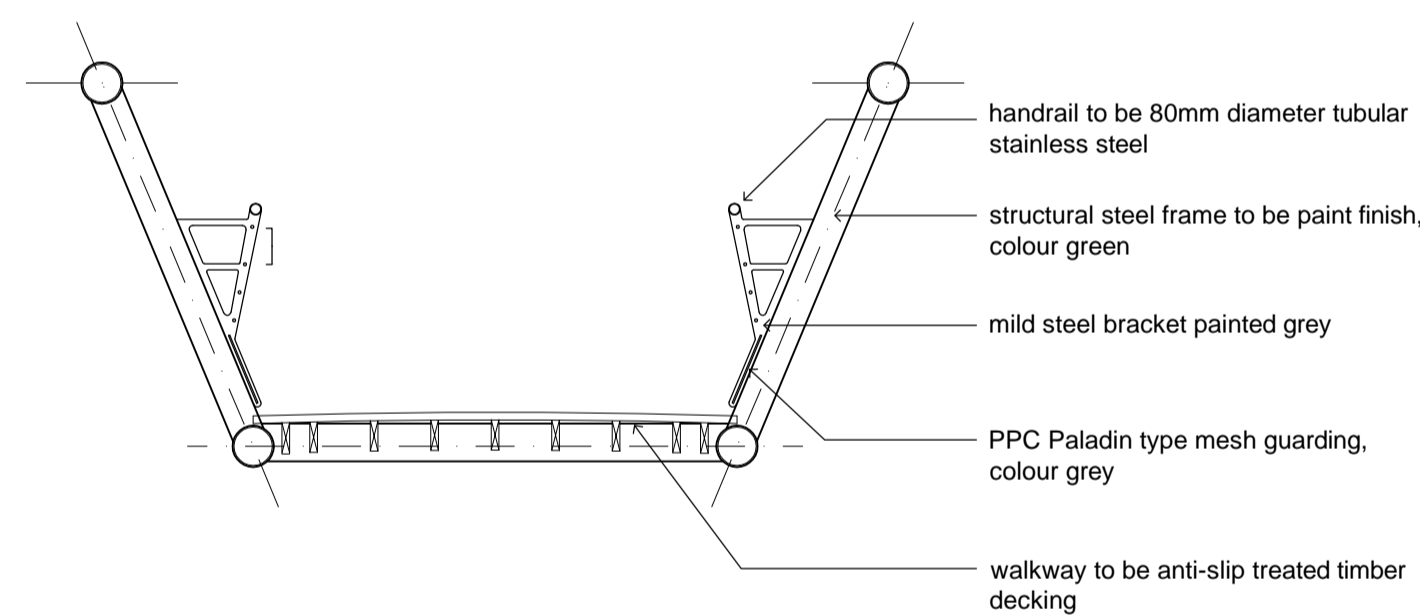


PROPOSED SECTION A-A
SCALE 1:50

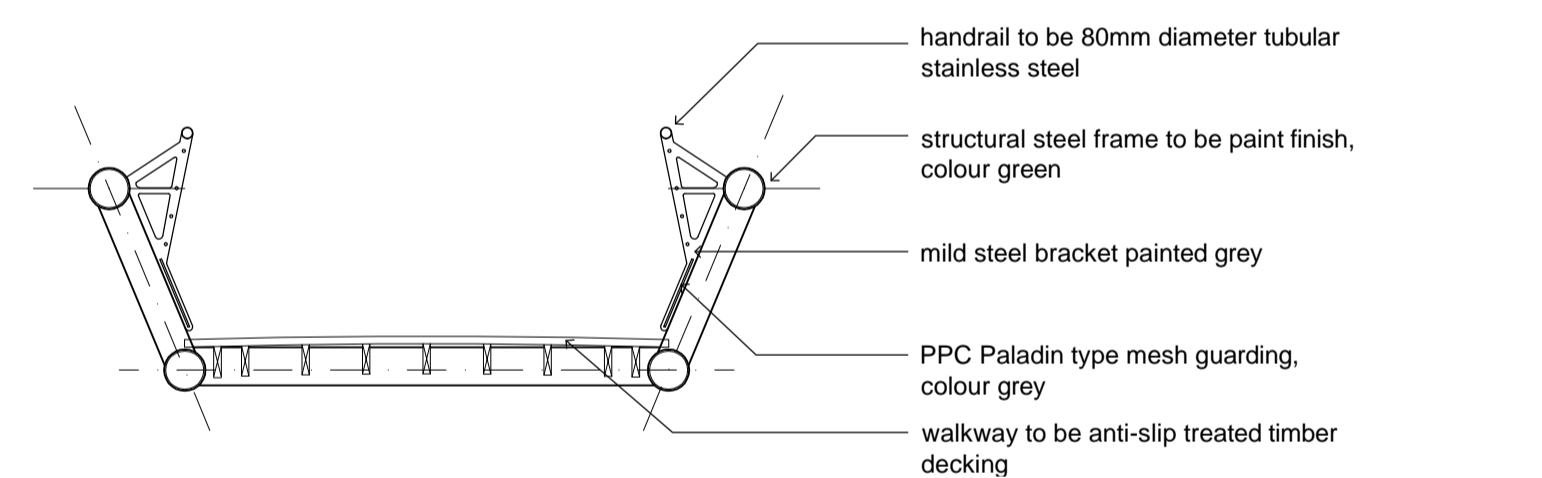

PROPOSED SECTION B-B
SCALE 1:50

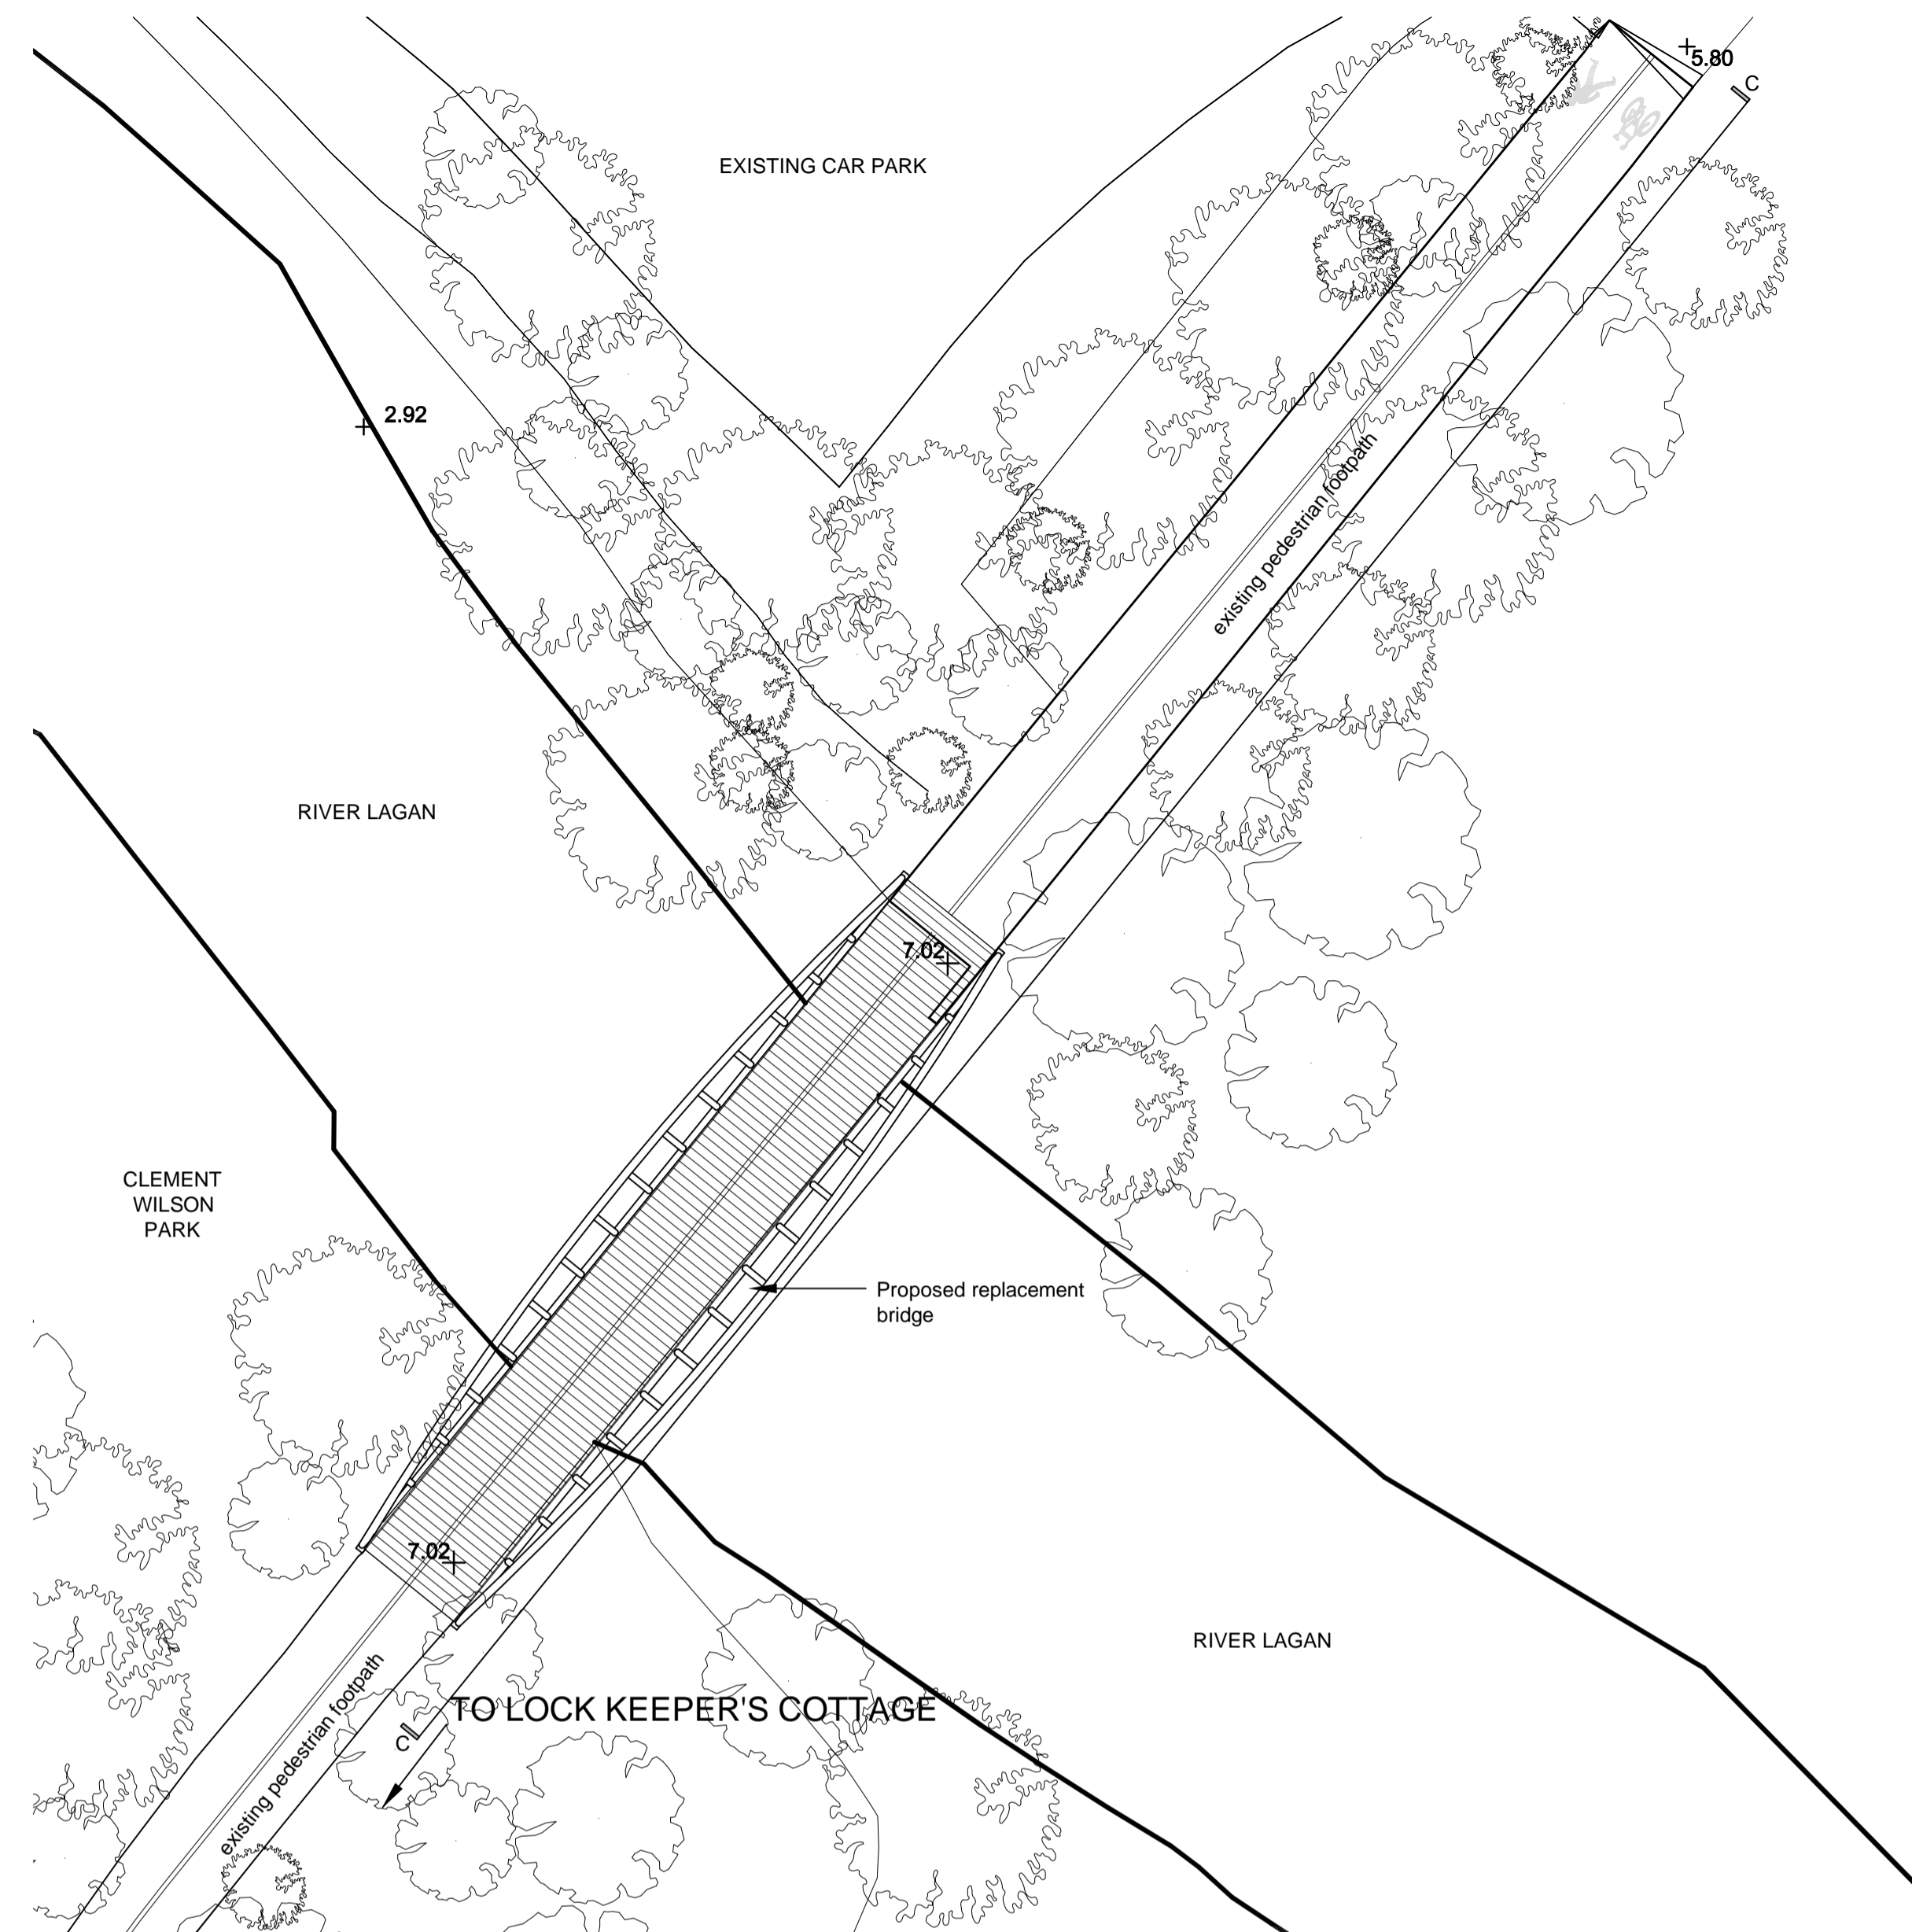

PROPOSED SITE PLAN
SCALE 1:200

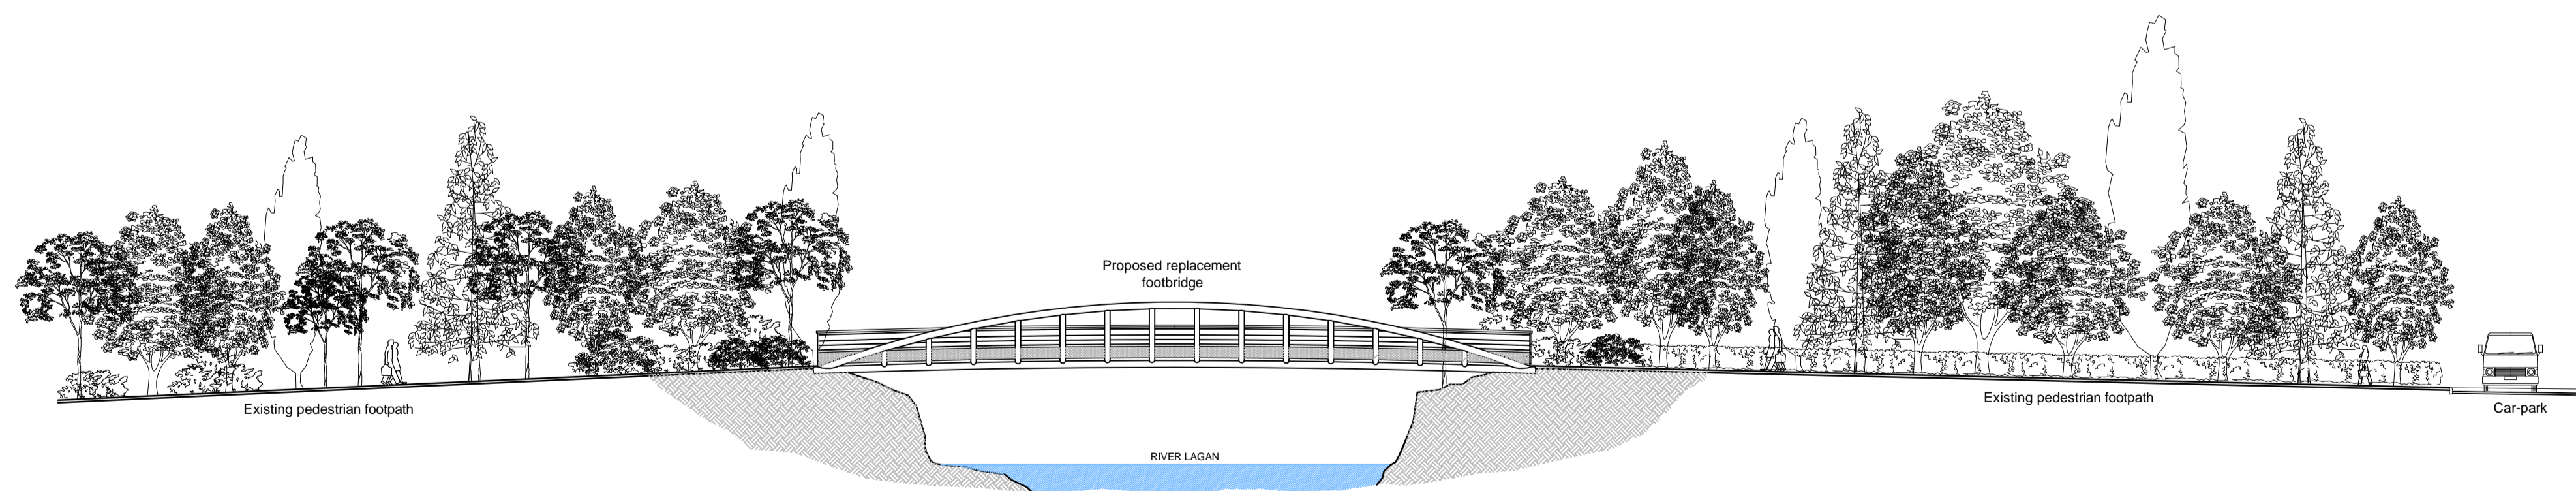

PROPOSED BRIDGE / PATH ELEVATION C-C
SCALE 1:200

Revision Details	By	Date	Suffix	NOTES	<table border="1"> <tr> <td>CONSTRUCTION RISKS</td> <td>MAINTENANCE / CLEANING RISK</td> <td>DEMOLITION RISKS</td> </tr> <tr> <td colspan="3">In addition to the hazard risks normally associated with the types of work detailed on this drawing take note of above. It is assumed that all works on this drawing will be carried out by a competent contractor working, where appropriate, to an appropriate method statement.</td> </tr> <tr> <td colspan="3">SAFETY, HEALTH AND ENVIRONMENTAL INFORMATION BOX</td> </tr> </table>	CONSTRUCTION RISKS	MAINTENANCE / CLEANING RISK	DEMOLITION RISKS	In addition to the hazard risks normally associated with the types of work detailed on this drawing take note of above. It is assumed that all works on this drawing will be carried out by a competent contractor working, where appropriate, to an appropriate method statement.			SAFETY, HEALTH AND ENVIRONMENTAL INFORMATION BOX			Purpose of issue Planning	Project Title Clement Wilson Park Replacement of Foot & Cycle Bridge	Drawing Title Proposed Elevations and Sections	Designed RK URS Internal Project No. 47059473 Scale @ A1 AS NOTED	Drawn CF	Checked RS	Approved RK	Date 05.11.12	URS Infrastructure & Environment UK Limited Beechill House Beechill Road, Belfast BT8 7RP T: +44 (0)28 9070 5111 F: +44 (0)28 9079 5651 www.ursglobal.com	
	CONSTRUCTION RISKS	MAINTENANCE / CLEANING RISK	DEMOLITION RISKS																					
	In addition to the hazard risks normally associated with the types of work detailed on this drawing take note of above. It is assumed that all works on this drawing will be carried out by a competent contractor working, where appropriate, to an appropriate method statement.																							
SAFETY, HEALTH AND ENVIRONMENTAL INFORMATION BOX																								
Client	Belfast City Council		Drawing Number 47059473 - 4003	Rev																				
This document has been prepared in accordance with the scope of URS' appointment with its client and is subject to the terms of that appointment. URS accepts no liability for any use of this document other than by its client and only for the purposes for which it was prepared and provided. Only written dimensions shall be used. © URS Infrastructure & Environment UK Limited																								