



NOTES


1. Verifying Dimensions. The contractor shall verify dimensions against other drawings or site conditions as per the part of the work.
2. Services. Approved openings for services through the structure are incorporated on the drawing. Any additional openings of a minor nature required by the main contractor or his subcontractors must be submitted on a drawing for approval before work commences.
3. Existing Structures. Any information concerning the location of existing services indicated on this drawing is intended for general guidance only. It shall be the responsibility of the contractor to determine and verify the exact horizontal and vertical alignment of all cables, pipes, etc. (both underground and overhead) before work commences.
4. Issue of Drawings. Hard copies, soft and pdf will form a controlled issue of the drawing. All other formats (dwg, dxf etc.) are deemed to be an uncontrolled issue and any work carried out based on these files is at the recipient's own risk. RPS will not accept any responsibility for any errors arising from the use of these files, either by human error by the recipient, arising from un-dimensioned measurements, corrupting files with the recipient's software, and any errors arising when these files are used to aid the recipient's drawing production, or setting out on site.
5. DATUM.
6. CONCRETE MIX TYPE COVER FINISH

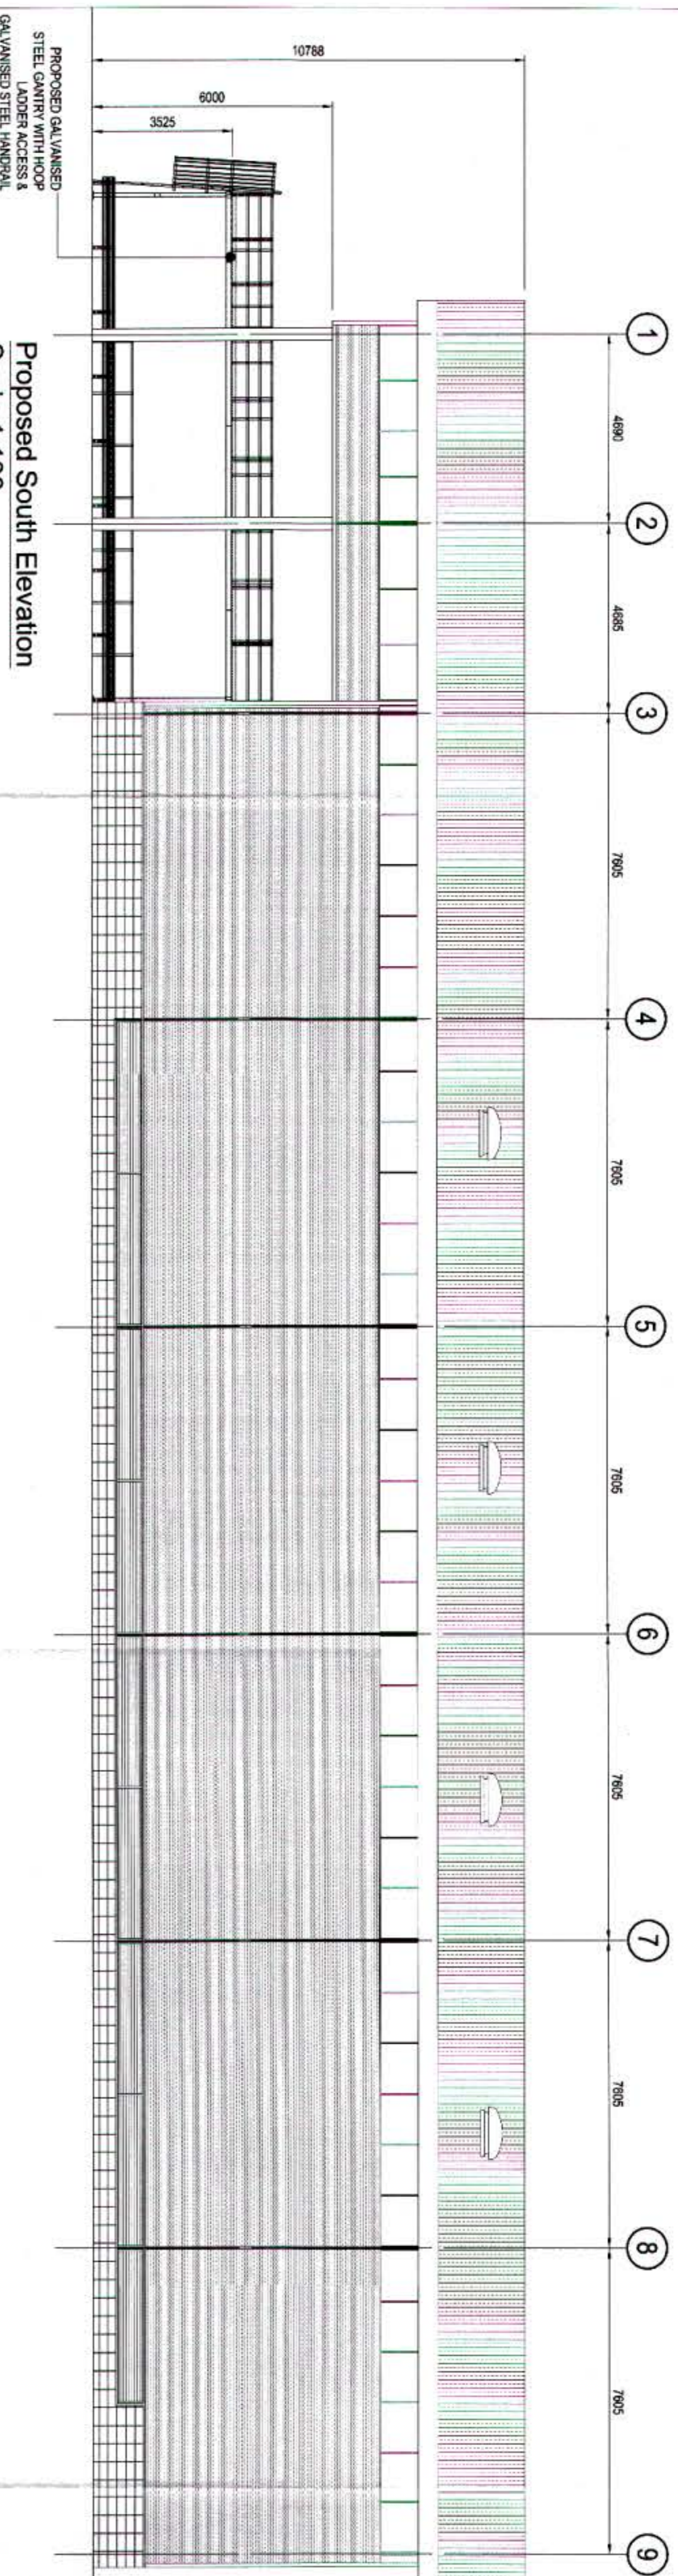

Proposed South Elevation
Scale 1:100

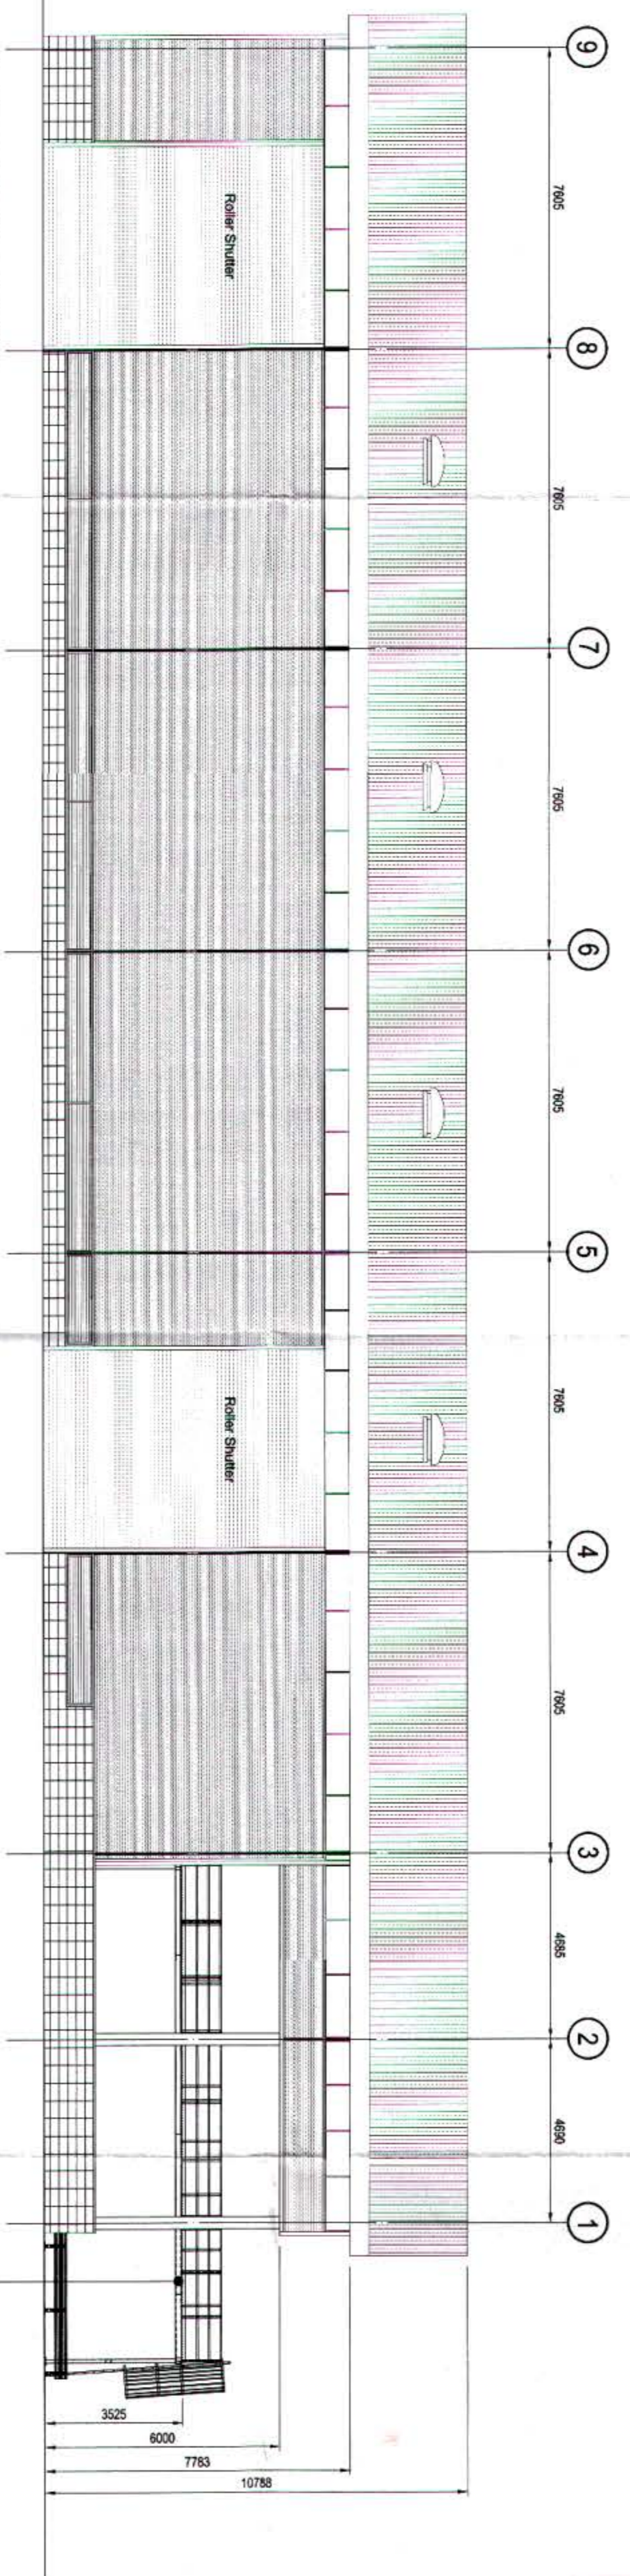

Proposed North Elevation
Scale 1:100

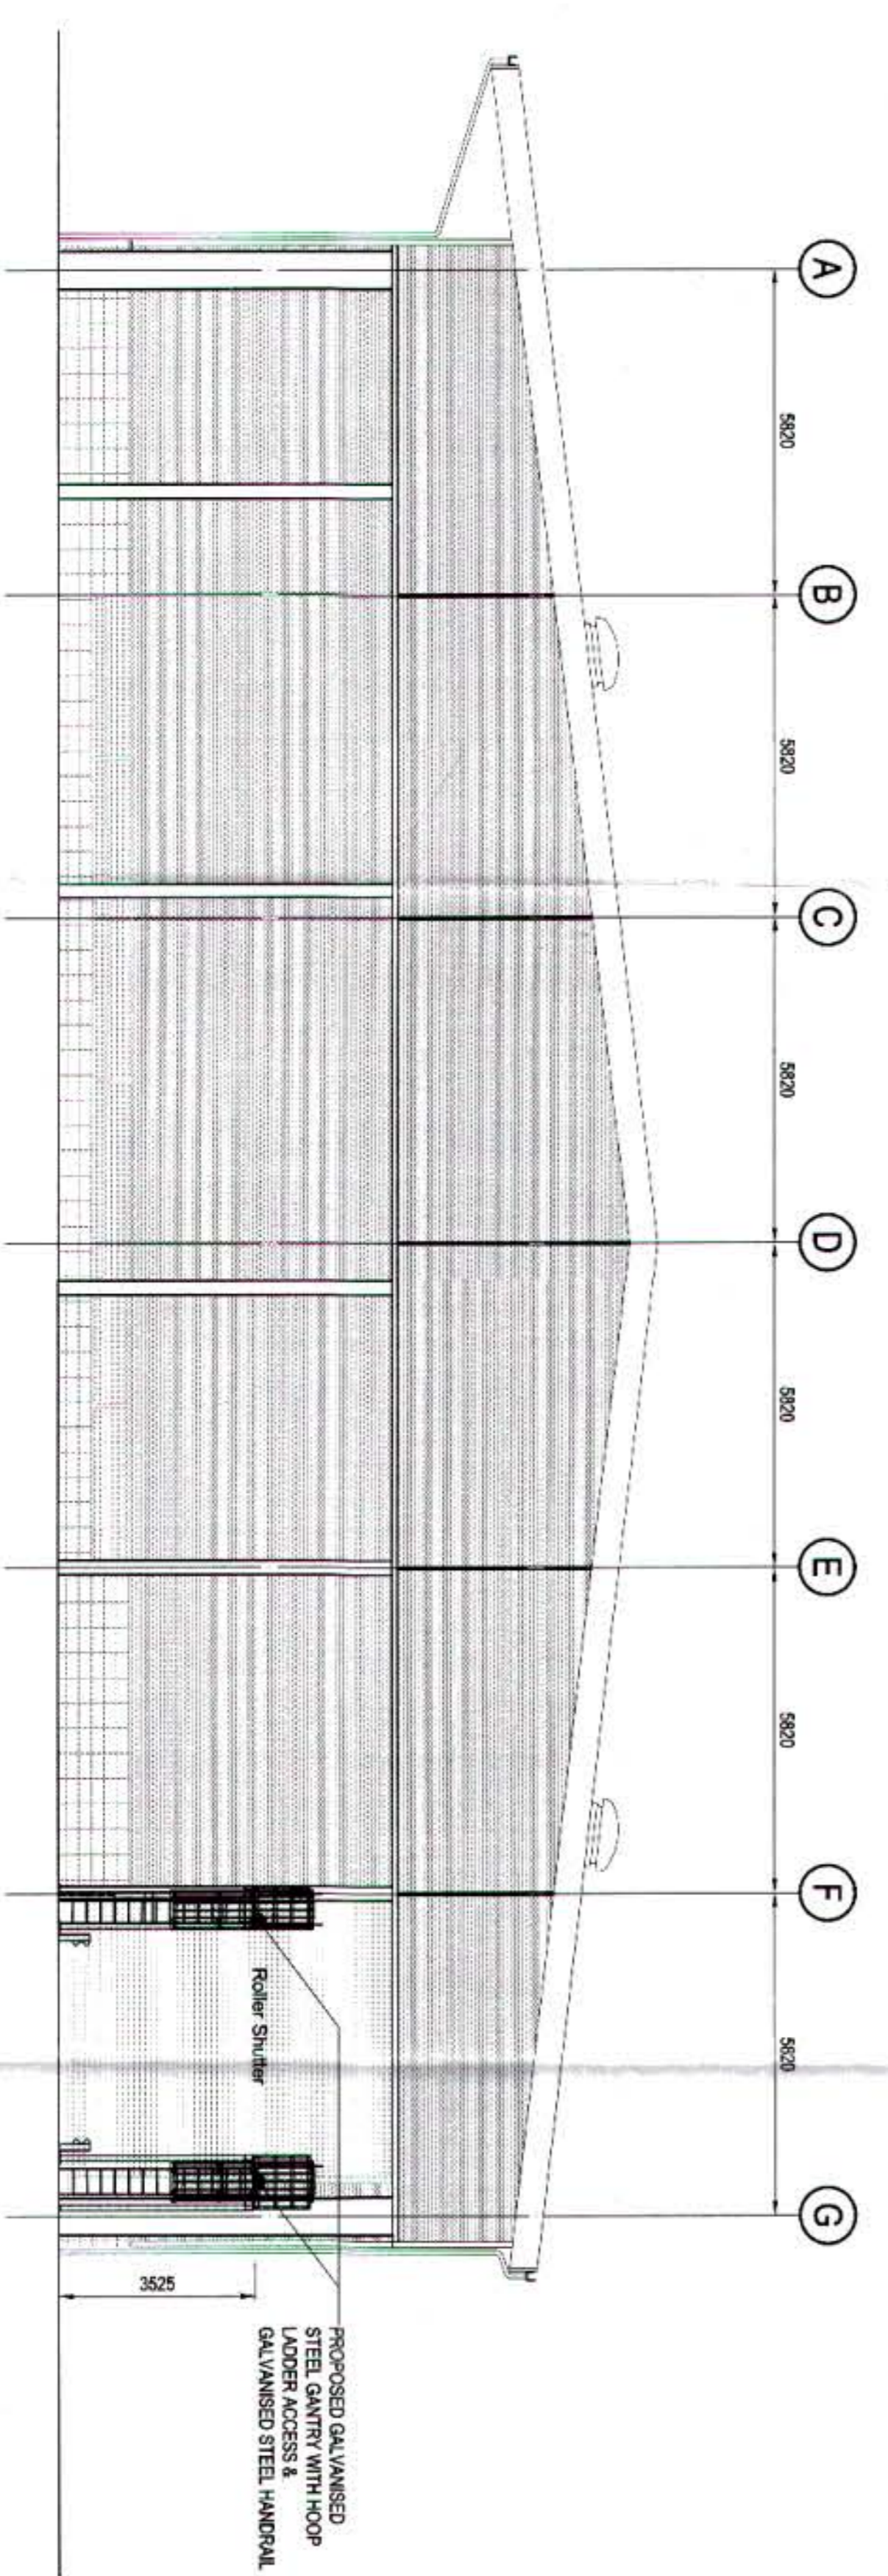

Proposed West Elevation
Scale 1:100

*This copy has been made by or with the authority of the Department of the Environment and Heritage from "plans" returned to Section 47 of the Copyright Designs and Patents Act 1988. Unless the act provides, no consent is given to copy, or to permit the copy to be copied, without the prior permission of the copyright owner.

DOE Planning
 RECEIVED
 17 JAN 2014
 File No: 10/0101/14

Drawing Number 06
 DOE

rev	amendments	drawn	date

Client		Belfast City Council	
Project		Dargan Road Waste Transfer Station	
Title		Waste Transfer Building Proposed Elevations	
Architect			
Drawing Status		Sheet Size	Drawing Scale
Planting		A1	1:100
Drawing Number		IBS1919/013	
Project Leader	Drawn By	Date	Initial Review
		Oct 2013	

SCALE 1:100

