




existing rear elevation within courtyard

existing rear elevation from rear alley

existing side elevation to courtyard

existing side elevation to Ebrington Grids

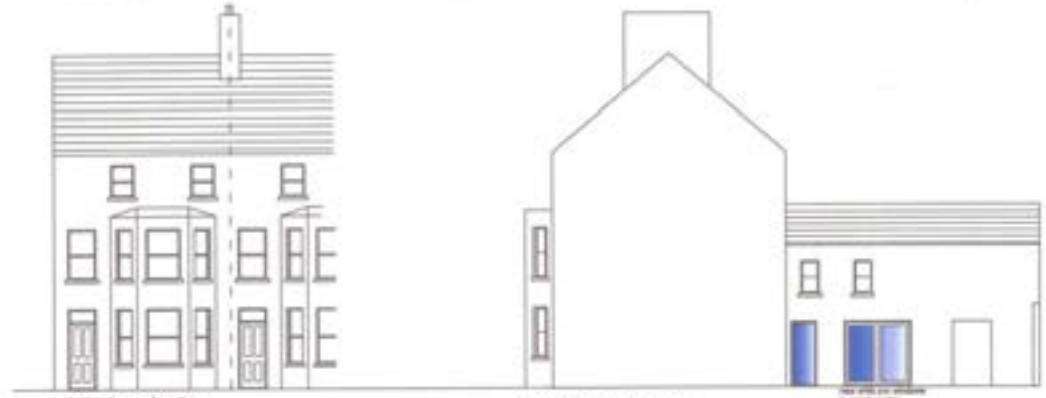

existing front elevation

proposed side elevation to courtyard

new side elevation to courtyard

all existing elevations to remain unchanged except for side elevation facing into courtyard.

DOE
Drawing Number C/4

Area Planning Office
RECEIVED
08 DEC 2014
File No. 14/0214

JWA Architectural Design	
Project CONVERSION TO HMO 184 UPPER NEWTOWARDS ROAD, BELFAST	
Issued EXISTING/PROPOSED ELEVATIONS	
Dwg No. 028/14/102	
Scale: 1:100	Date: 11/2014
<small> 1. Jordan Street, 26 Canal Quay, Belfast, Northern Ireland BT9 5AG Tel: 028 2626 2626 E: info@jwa.co.uk T: info@jwa.co.uk </small>	

THIS DRAWING IS TO BE READ IN CONJUNCTION WITH ALL RELEVANT ARCHITECTURE AND ENGINEERING DRAWINGS. NO DRAWING IS TO BE SCALED FROM THIS DRAWING WITHOUT THE CONSENT OF THE JWA DESIGN.