



SECTION AA




NORTH EAST ELEVATION

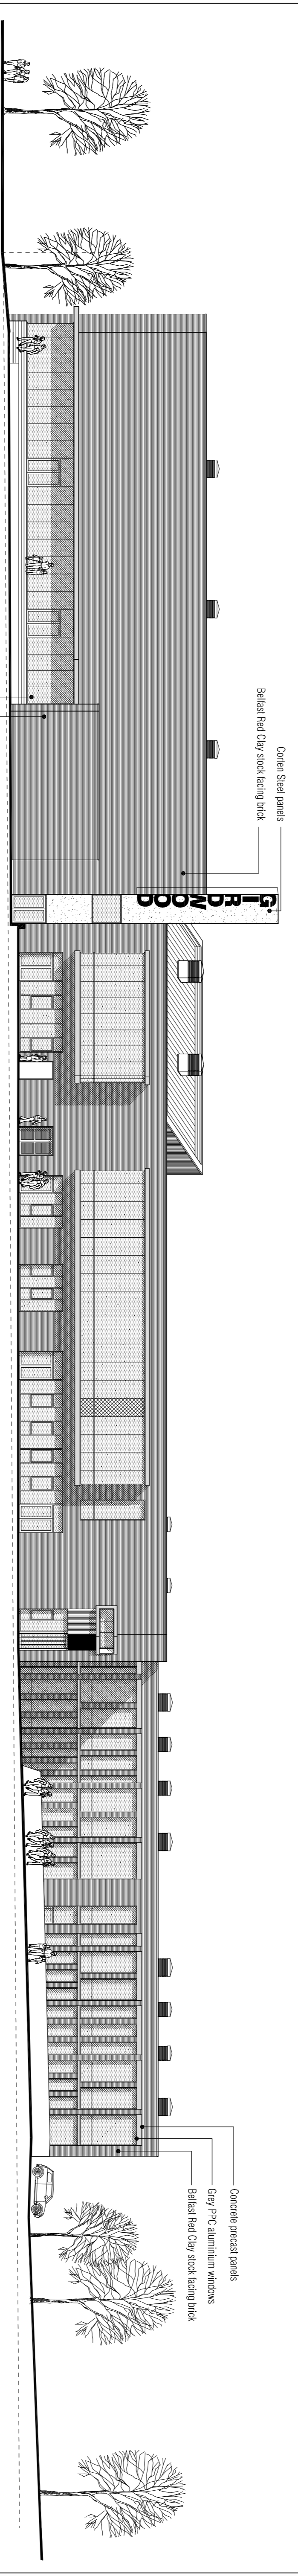

SOUTH WEST ELEVATION

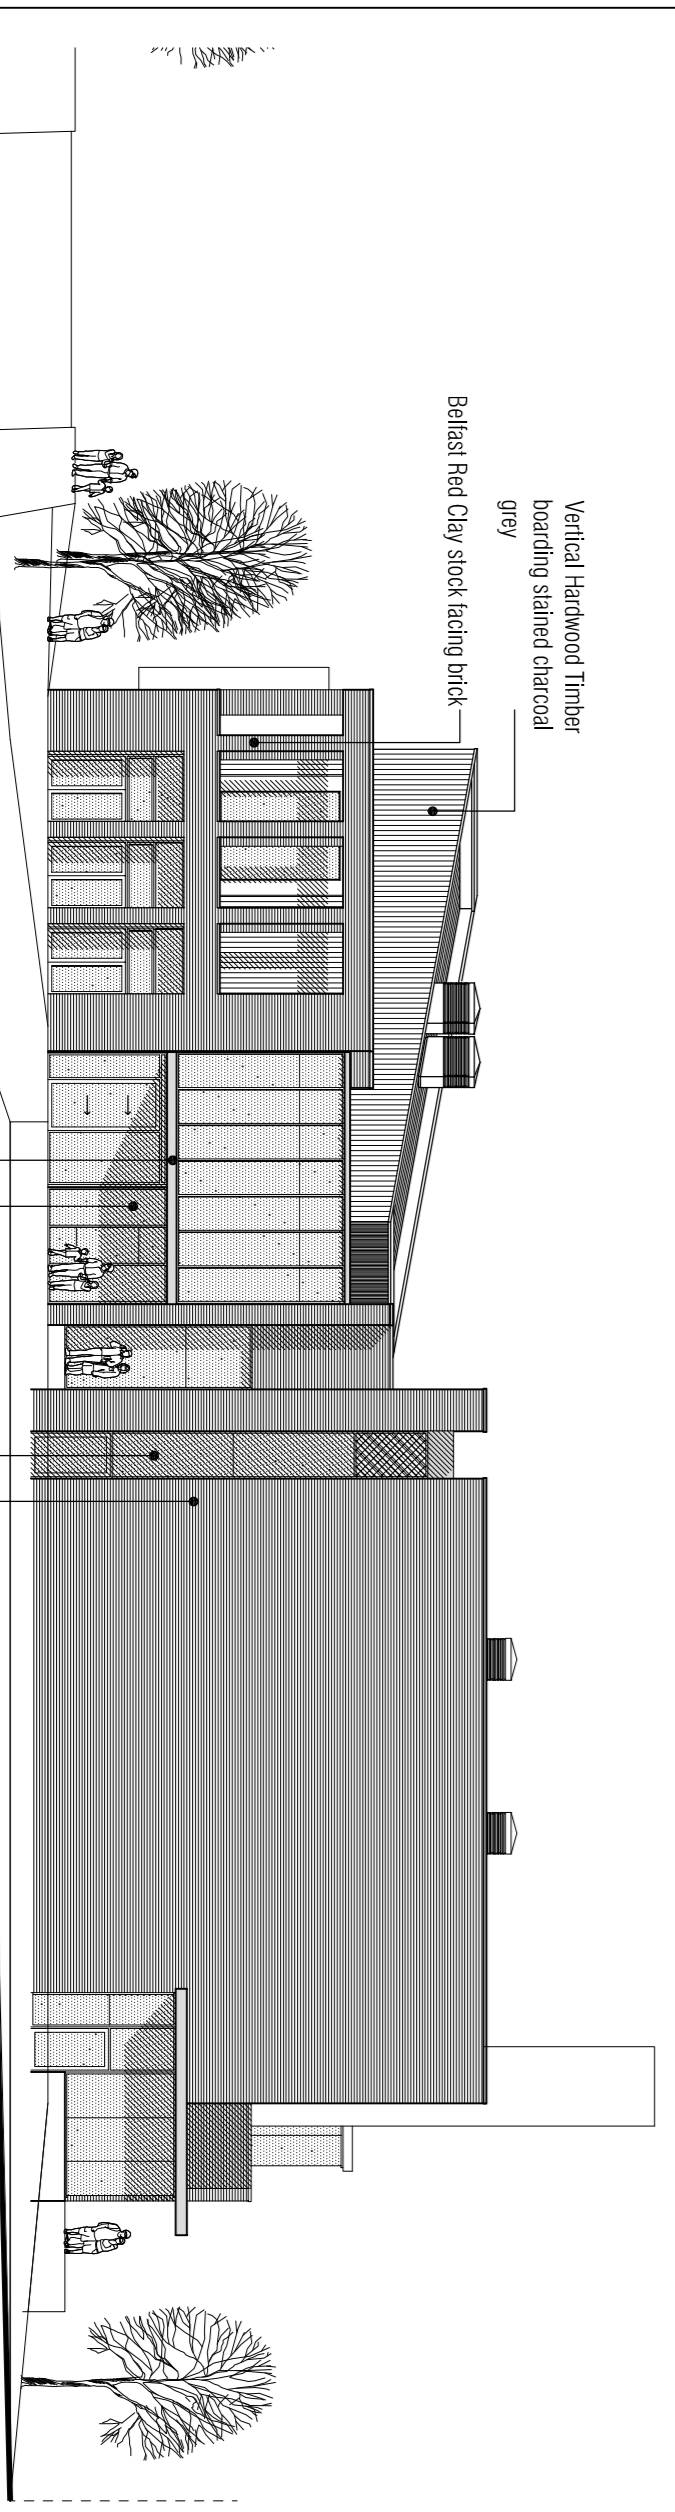

SOUTH EAST ELEVATION

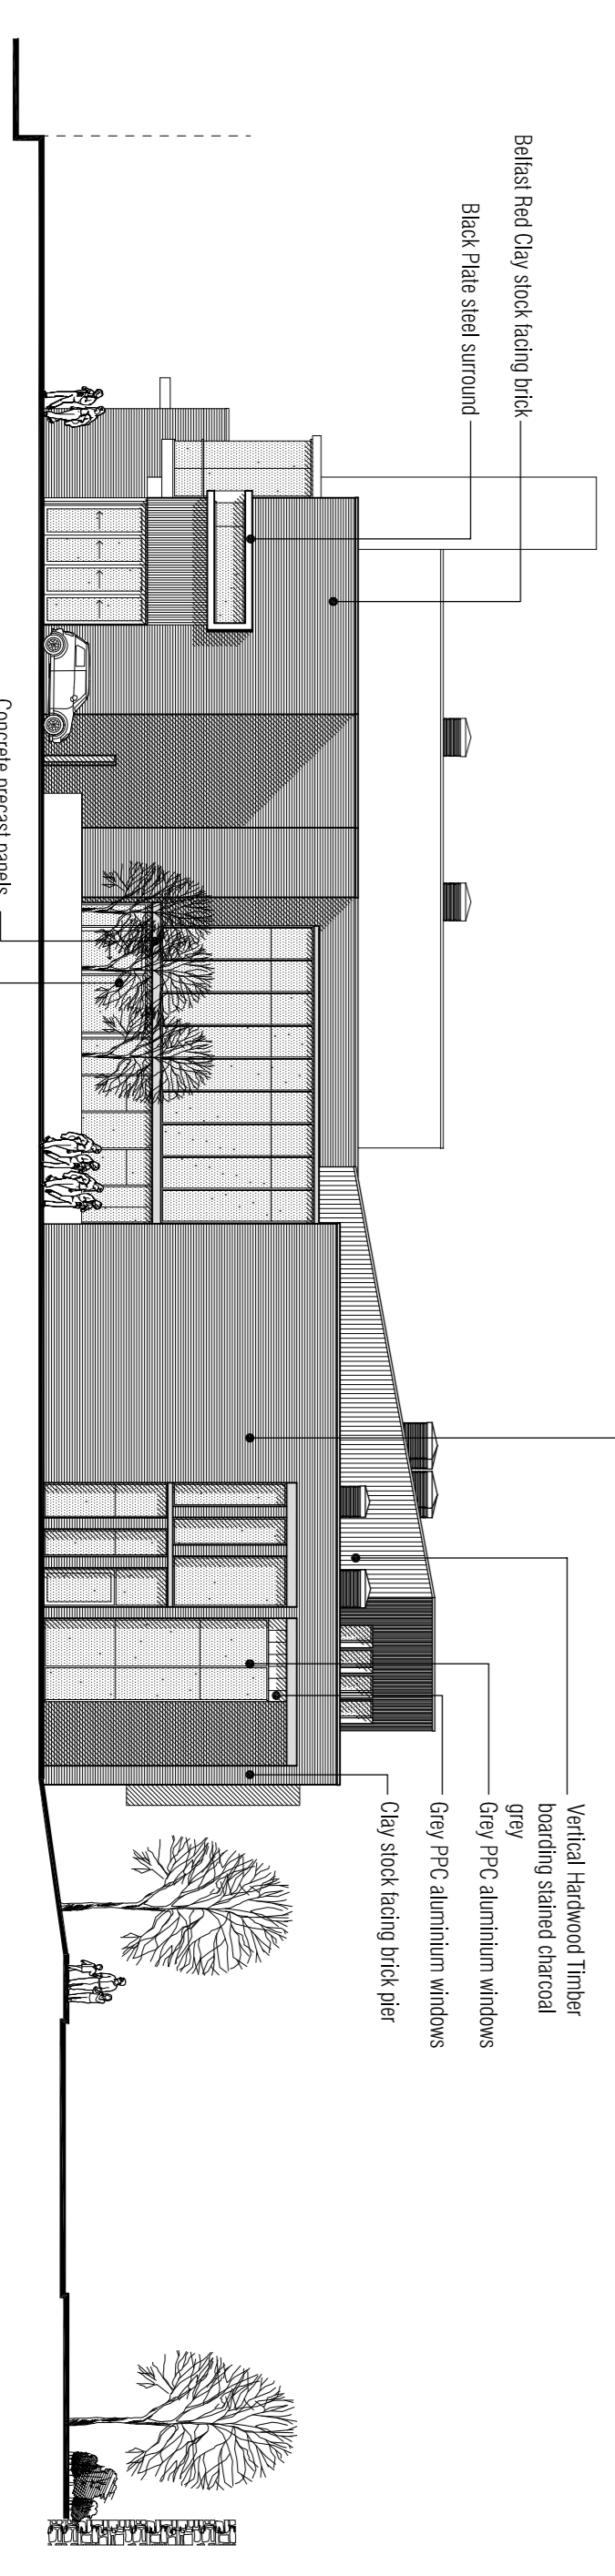

NORTH WEST ELEVATION

Amended By:	PG	Rev.	B
Date:	26/06/2013		
Notes:	General amendments		

Amended By:	PG	Rev.	A
Date:	1/2/13		
Notes:	Minor revisions to ext treatment Section AA added		

Project:  
New Girdwood  
Community HUB  
for BCC

Drawing Title

### Proposed Elevations & Section AA

Scale  
1:200

Drawn By  
P.G.

Date Drawn  
January 2013

Project Reference  
12/GHB

Drawing Number  
PD13

Revision  
B