




EXISTING SOUTH ELEVATION

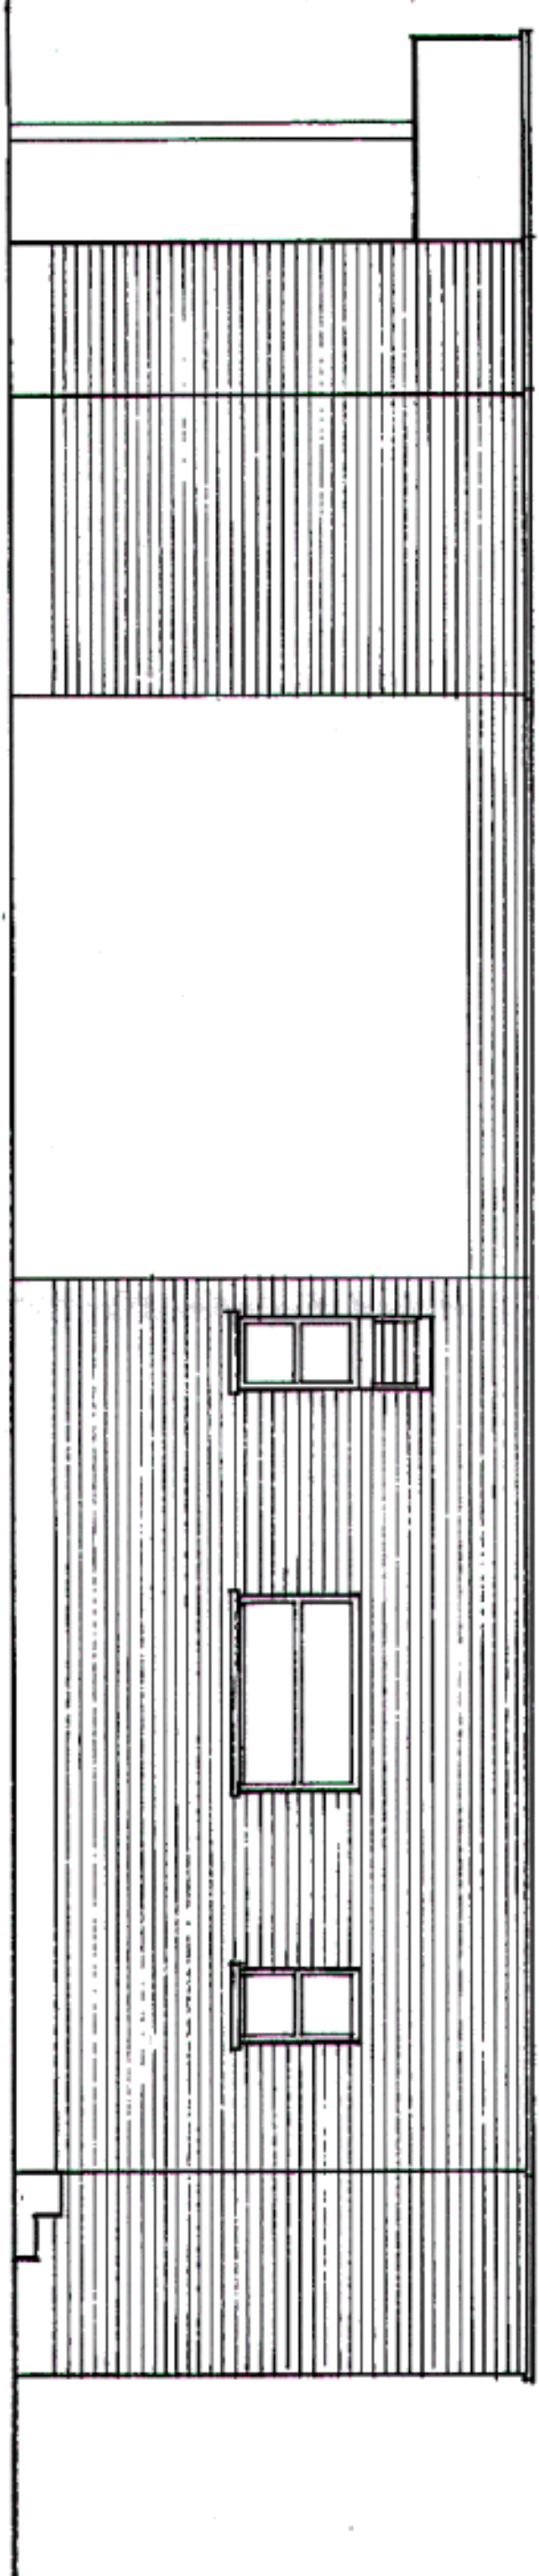


EXISTING WEST ELEVATION

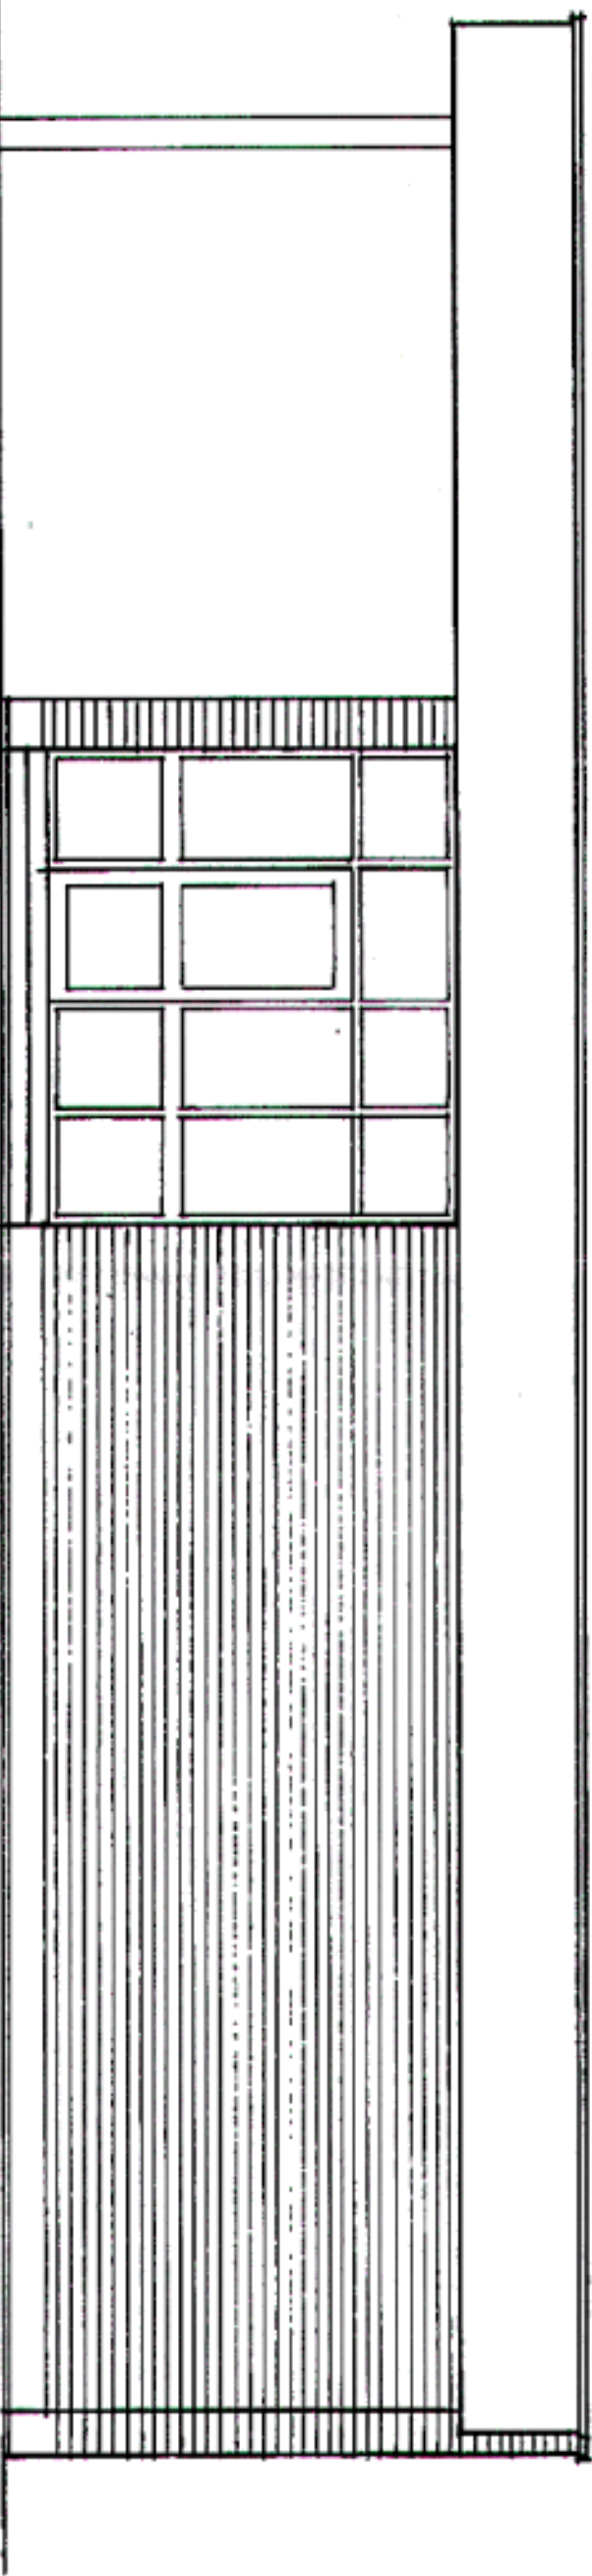

EXISTING NORTH ELEVATION

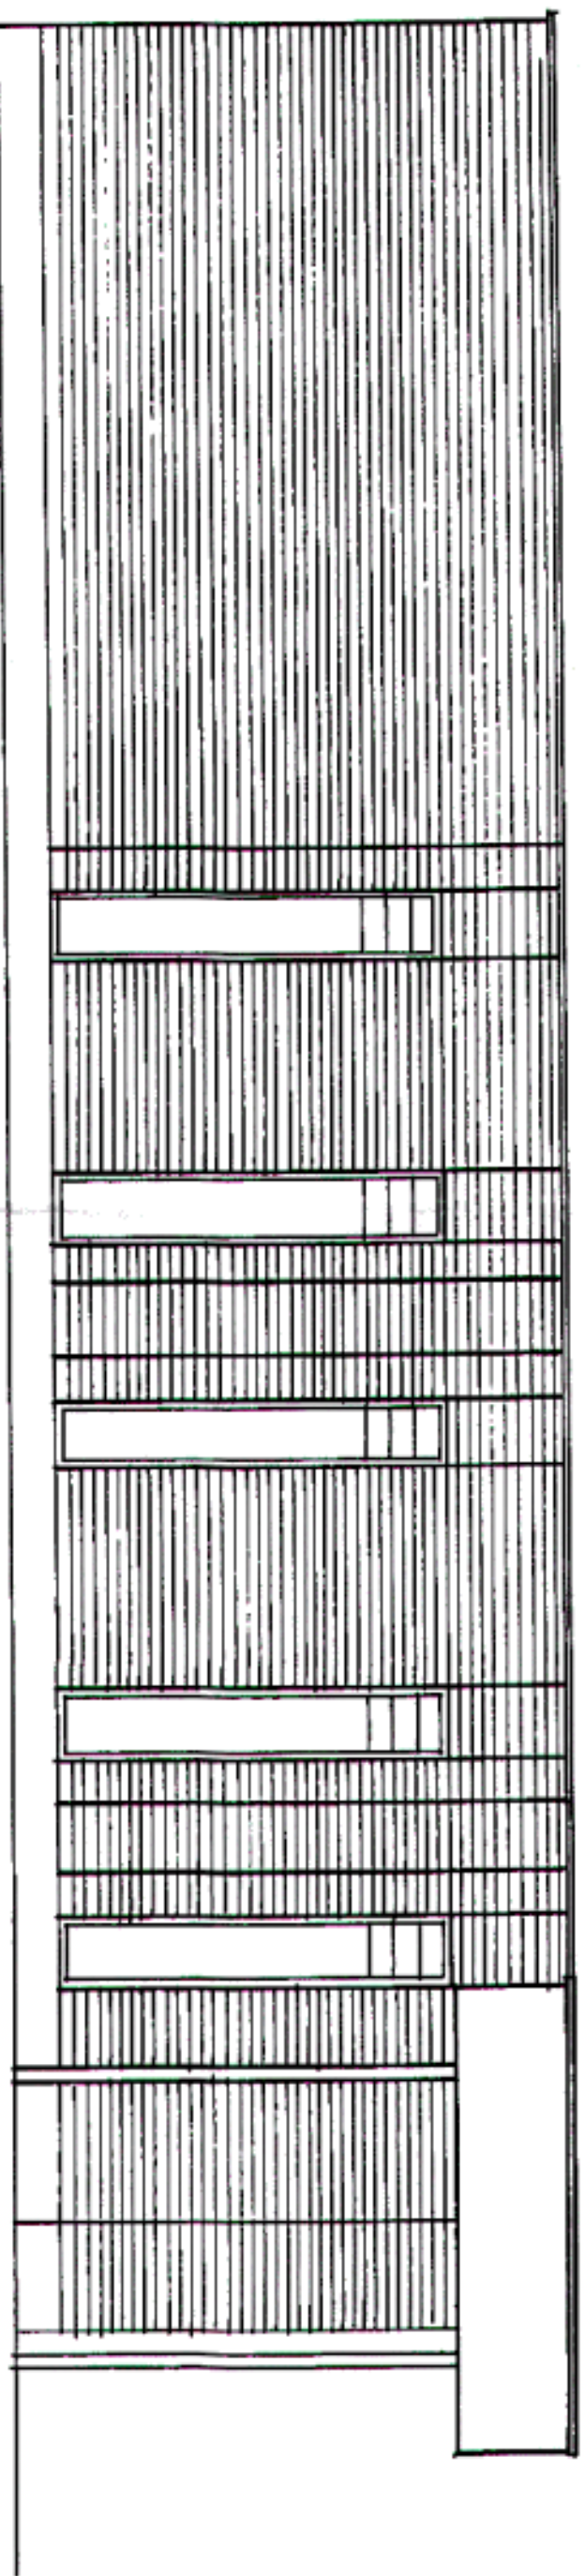

EXISTING EAST ELEVATION

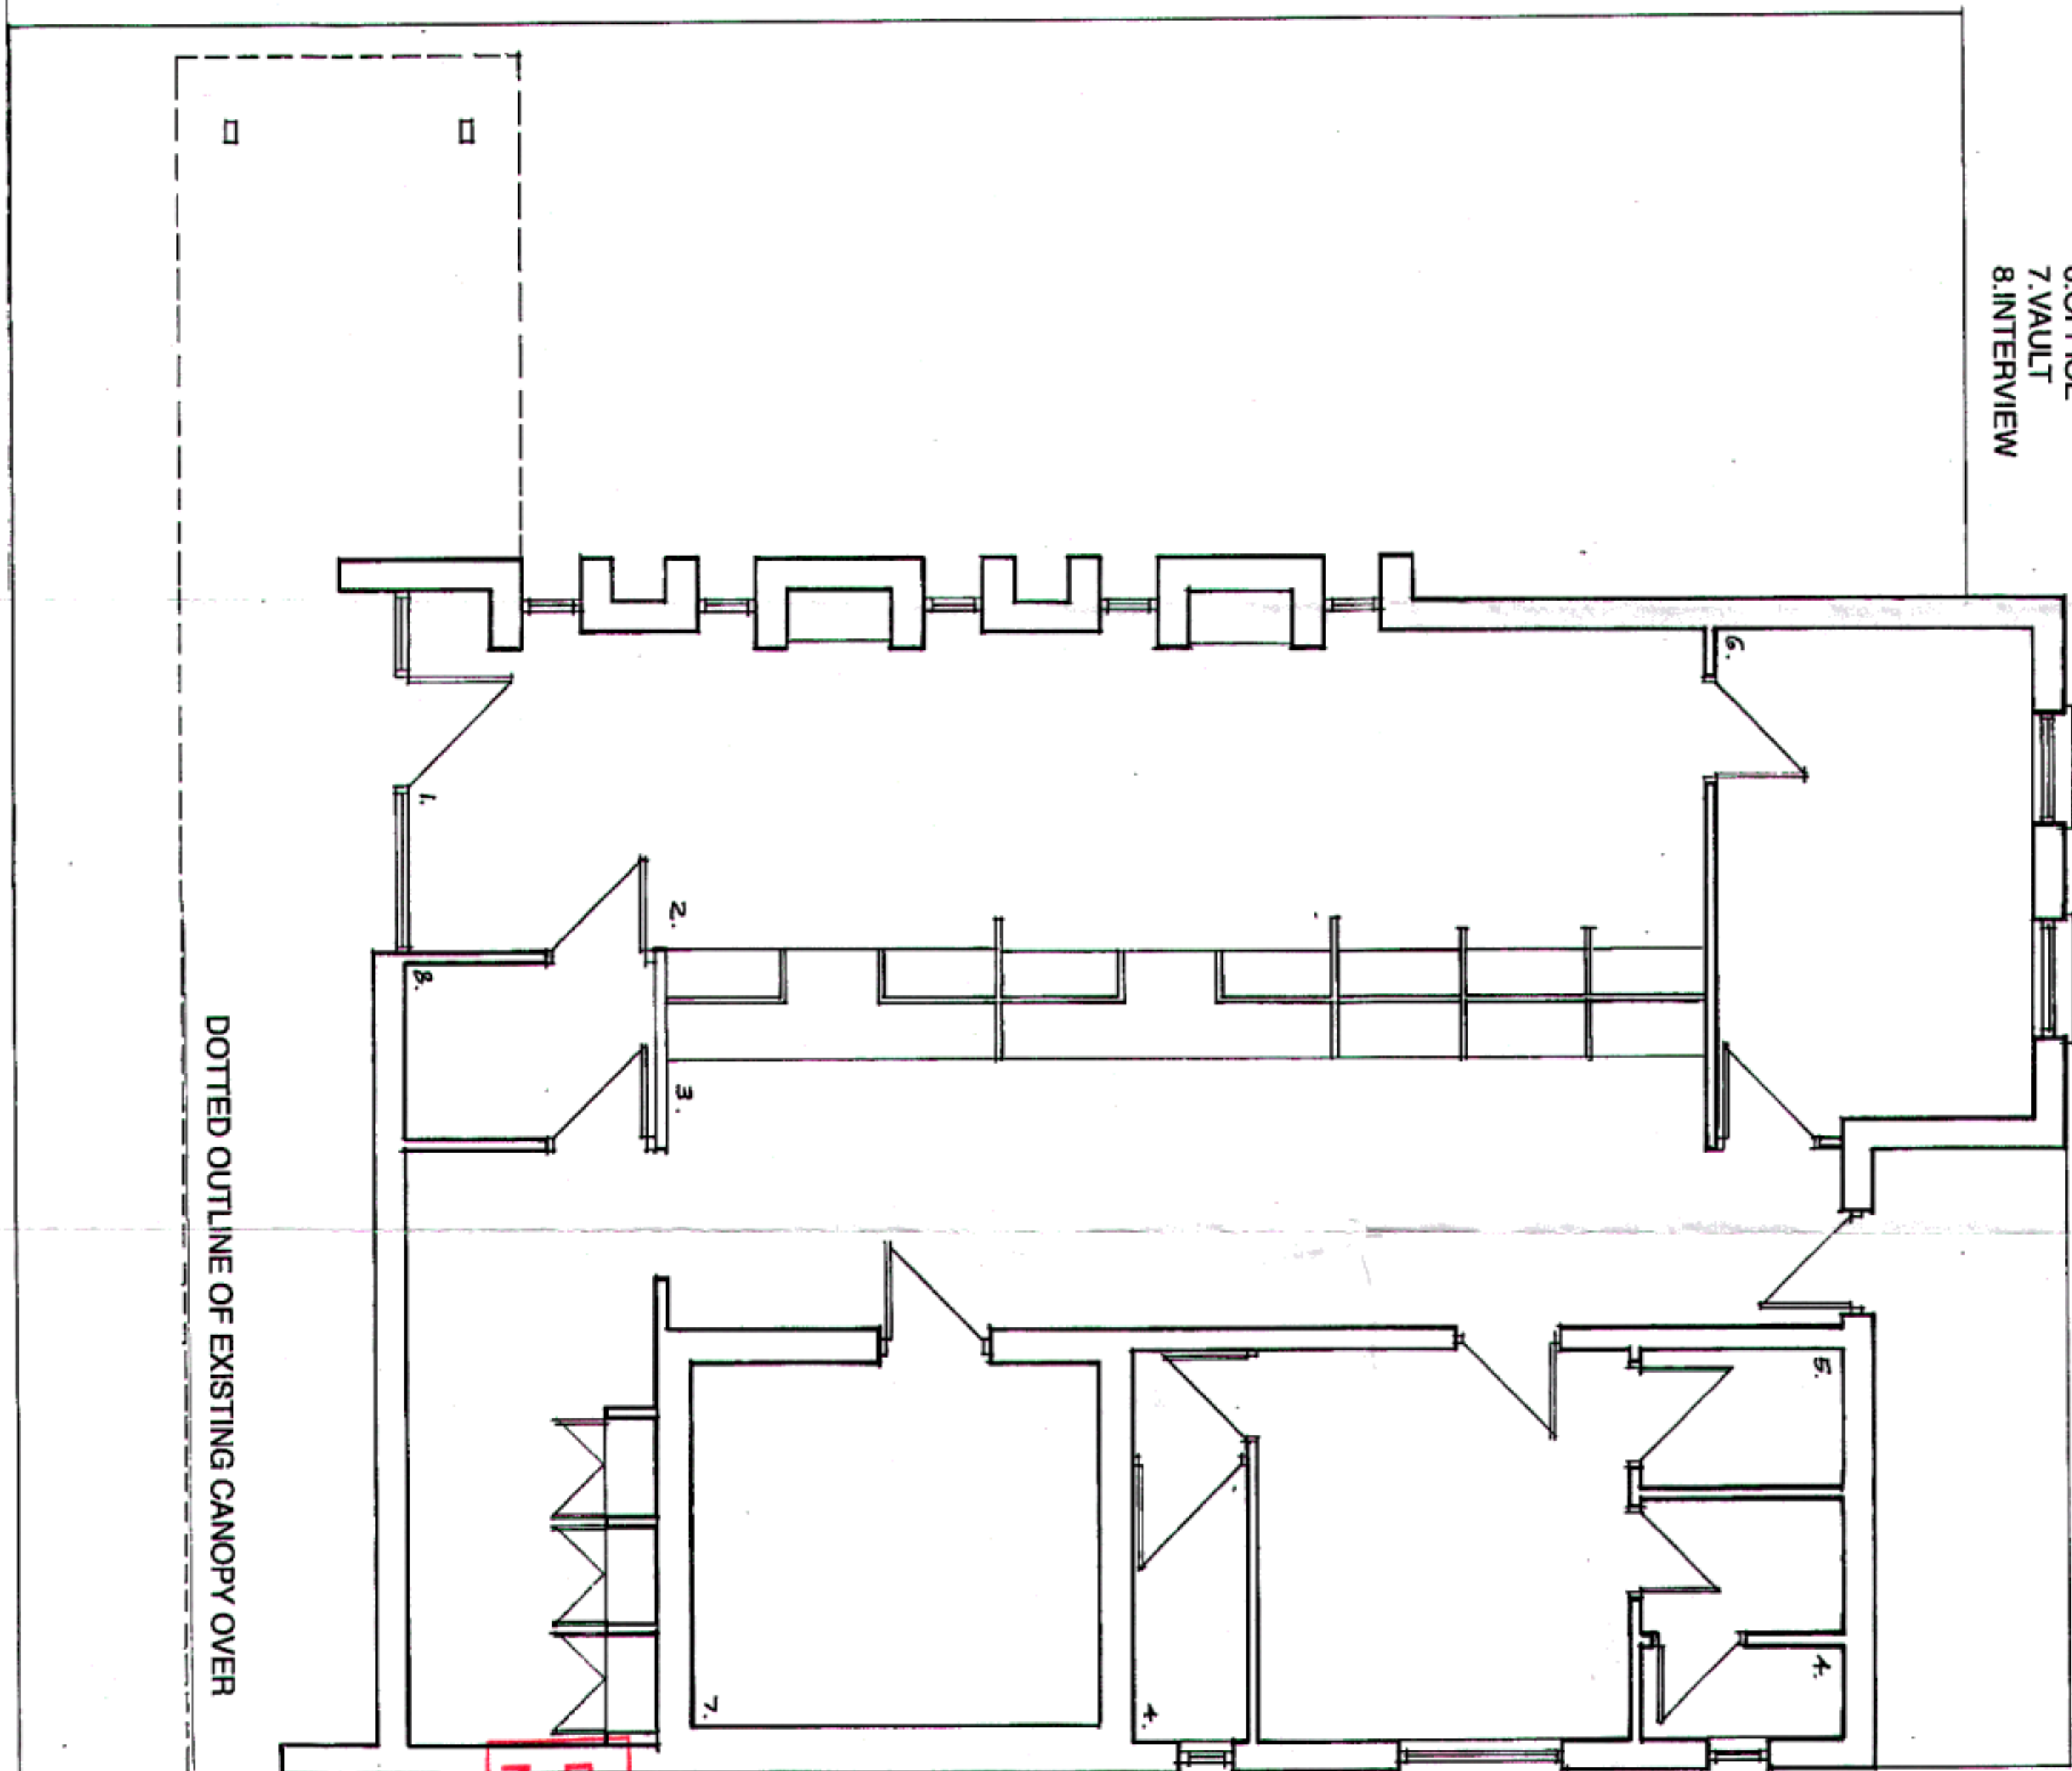

- KEY
- 1. ENTRANCE
 - 2. BANKING HALL
 - 3. TELLERS
 - 4. TOILET
 - 5. STORE
 - 6. OFFICE
 - 7. VAULT
 - 8. INTERVIEW

EXISTING PLAN AND SITE LAYOUT

DOTTED OUTLINE OF EXISTING CANOPY OVER

Drawing Number 02

EXISTING EXTERNAL MATERIALS:
 EXTERNAL WALLS: DARK BROWN BRICK
 WINDOW FRAMES and ENTRANCE SCREEN: MILL FINISH ALUMINIUM
 FASCIAS: PAINTED PLYWOOD
 PAVING: PRE-CAST CONCRETE FLAGSTONES

| |
|--|
| PROJECT / 157 TQ CANTEEN |
| DRAWING / EXISTING PLAN, SITE LAYOUT AND ELEVATIONS / 1:50 |
| DATE / JANUARY 2014 |

MCGONIGLEMCCRATH

OFFICE / 474A RAVENHILL ROAD BELFAST BT6 0BW NORTHERN IRELAND
 T. +44 (0)28 9064 0080 / OFFICE@MCGONIGLEMCCRATH.COM / MCGONIGLEMCCRATH.COM
 COMPANY REGISTERED IN NORTHERN IRELAND AS LLP NO. 000853