

Public Document Pack

**Democratic Services Section
Legal and Civic Services Department
Belfast City Council
City Hall
Belfast
BT1 5GS**



**Belfast
City Council**

7th December, 2023

PLANNING COMMITTEE

Dear Alderman/Councillor,

The above-named Committee will meet in the Lavery Room - City Hall on Tuesday, 12th December, 2023 at 5.00 pm, for the transaction of the business noted below.

You are requested to attend.

Yours faithfully,

John Walsh

Chief Executive

AGENDA:

3. (c) Provision - 236 Duncairn Gardens (Pages 1 - 4)
9. ~~(c)~~ **ITEM WITHDRAWN:** ~~LA04/2022/2103/F - Proposed change of use and redevelopment of the existing waste management facility and adjoining plant hire business to create a new waste disposal installation for the incineration of healthcare and hazardous waste streams and associated works. - 1 and 2 Duncrue Pass~~



Department for

Infrastructure

An Roinn

Bonneagair

Department for

Infrastructure

www.infrastructure-ni.gov.uk

Annex 7

Castle Buildings

Stormont Estate

Tel: 0300 200 7899

Email: traffic.eastern@infrastructure-ni.gov.uk

Network Traffic, Street Lighting and
Transportation

Eastern Division

Mr. John Walsh
Chief Executive
Belfast City Council
City Hall
BELFAST
BT1 5GS

OfficeoftheChiefExecutive@BelfastCity.gov.uk

Being dealt with by: Mr. Ling Gillespie
Direct Line: 02890522272

Your reference:
Our reference: MT

Date: 5 December 2023

Dear Mr Walsh

**PROVISION OF AN ACCESSIBLE/ BLUE BADGE PARKING BAY AT 236
DUNCAIRN GARDENS, BELFAST**

I am writing to advise you that we propose to provide an accessible/disabled parking bay at the above location. (See attached plan)

We would welcome your comments on this proposal.



Yours sincerely

PP Ling Gillespie
Graham Campbell
Traffic Manager

ENC

This page is intentionally left blank

Duncairn Gardens, Belfast (south-west side) – from a point 108 metres south-east of its junction with Antrim Road, for a distance of 5.5 metres in south-easterly direction.

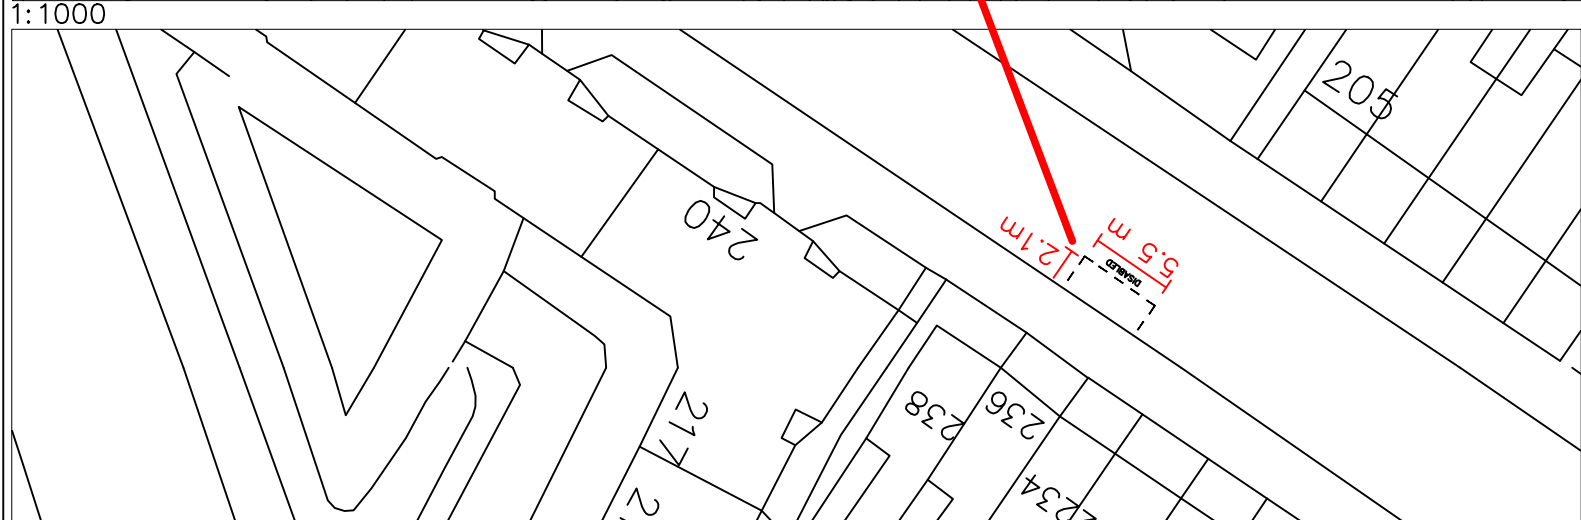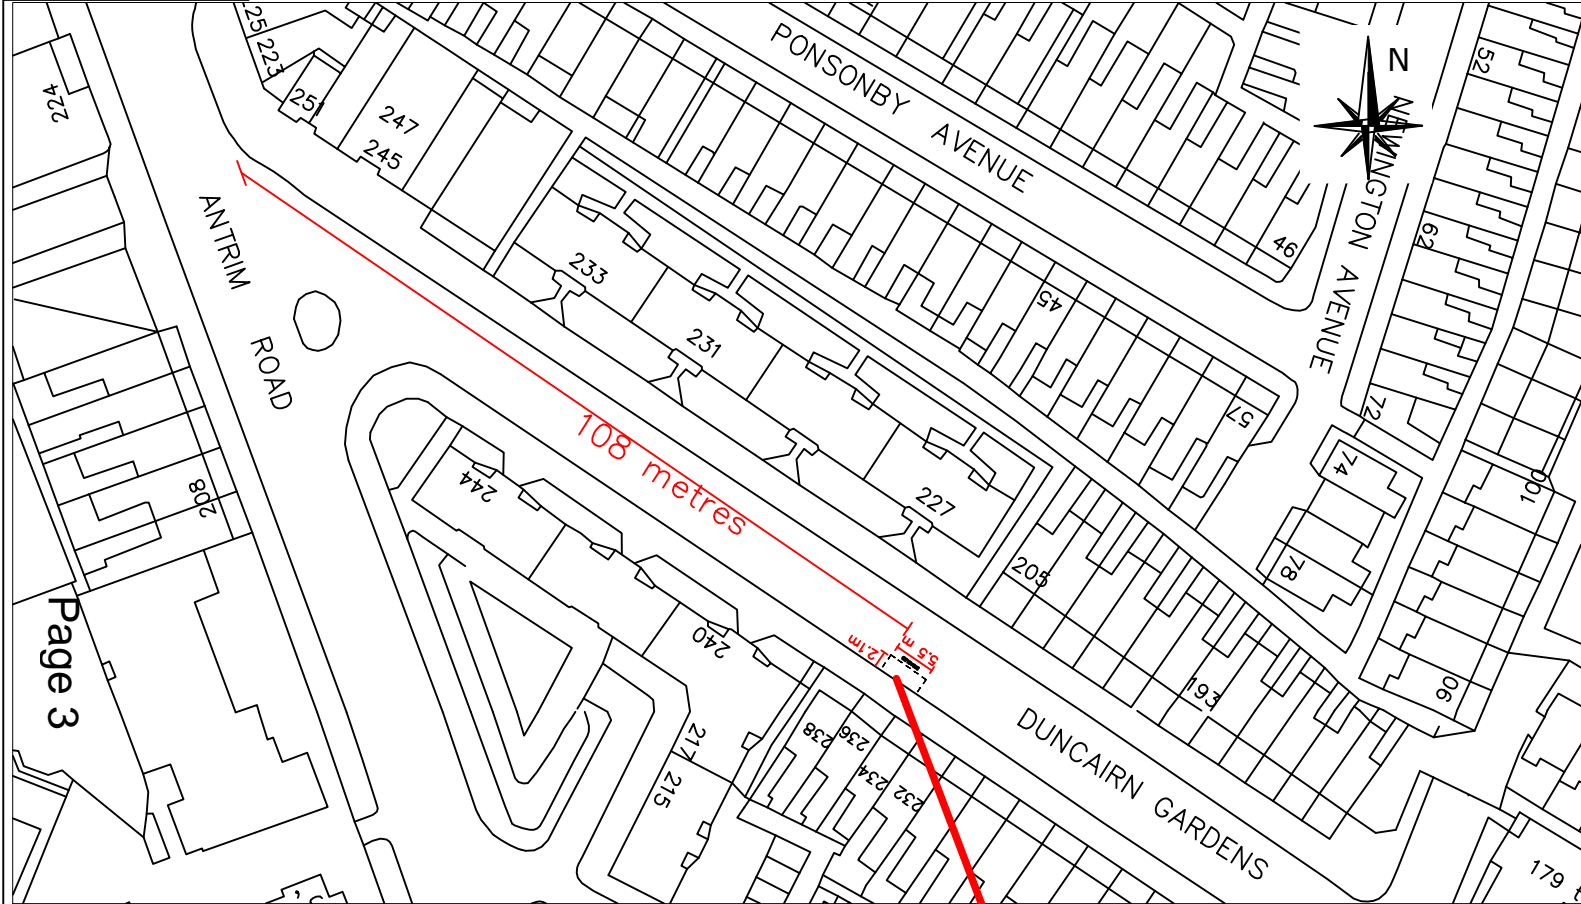

NO.	REVISION	DATE	
<p>Based upon the Ordnance Survey of Northern Ireland 1:1000 Scale Map with the Permission of the Director and Chief Executive © Crown Copyright Unauthorised reproduction infringes Crown Copyright and may lead to prosecution or civil proceedings</p>			
Project			
PROPOSED ACCESSIBLE/ DISABLED PARKING BAY			
Title			
236 DUNCAIRN GARDENS BELFAST			
FILE NO.	DESIGNED	LG	date DEC'23
DRAWN	CHECKED		date
TRACED	APPROVED		date
Dr. No.	Revision		
TM2/BEL/DEC/23/59/A			

Scales AS SHOWN

Eastern Division

Annex 7
Castle Buildings
Stormont Estate
Belfast
BT4 3SQ

Telephone: 0300 200 7893
Textphone: 028 90540022



This page is intentionally left blank