



Belfast Planning Service
Belfast City Council
Cecil Ward Building
4-10 Linenhall Street
BELFAST
BT2 8BP

Annexe 7, Block 2
Castle Buildings
Stormont Estate
Upper Newtownards Road
BELFAST
BT4 3SQ

Telephone: 0300 200 7899

Textphone number: 028 9054 0022

Being Dealt With By: Patrick Keery

Email: patrick.keery@infrastructure-ni.gov.uk

Direct Line: 02890 522109

Your Ref:

Our Ref: MD2/Z/03/1079

Date: 17 May 2022

Dear Sir/ Madam,

**ROADS (NI) ORDER 1993
PROPOSED ABANDONMENT AT CHARLOTTE STREET, BELFAST.**

Department for Infrastructure Roads is proposing to abandon the land shown on the attached map.

The abandonment is necessary to remove public rights of way over land no longer owned by the Department.

Please let me have your comments on the above proposal.



If I do not receive your reply I shall assume you have no objection and will proceed accordingly.

Yours faithfully

Patrick Keery
Lands Section

ENCS



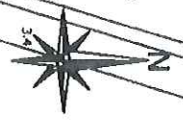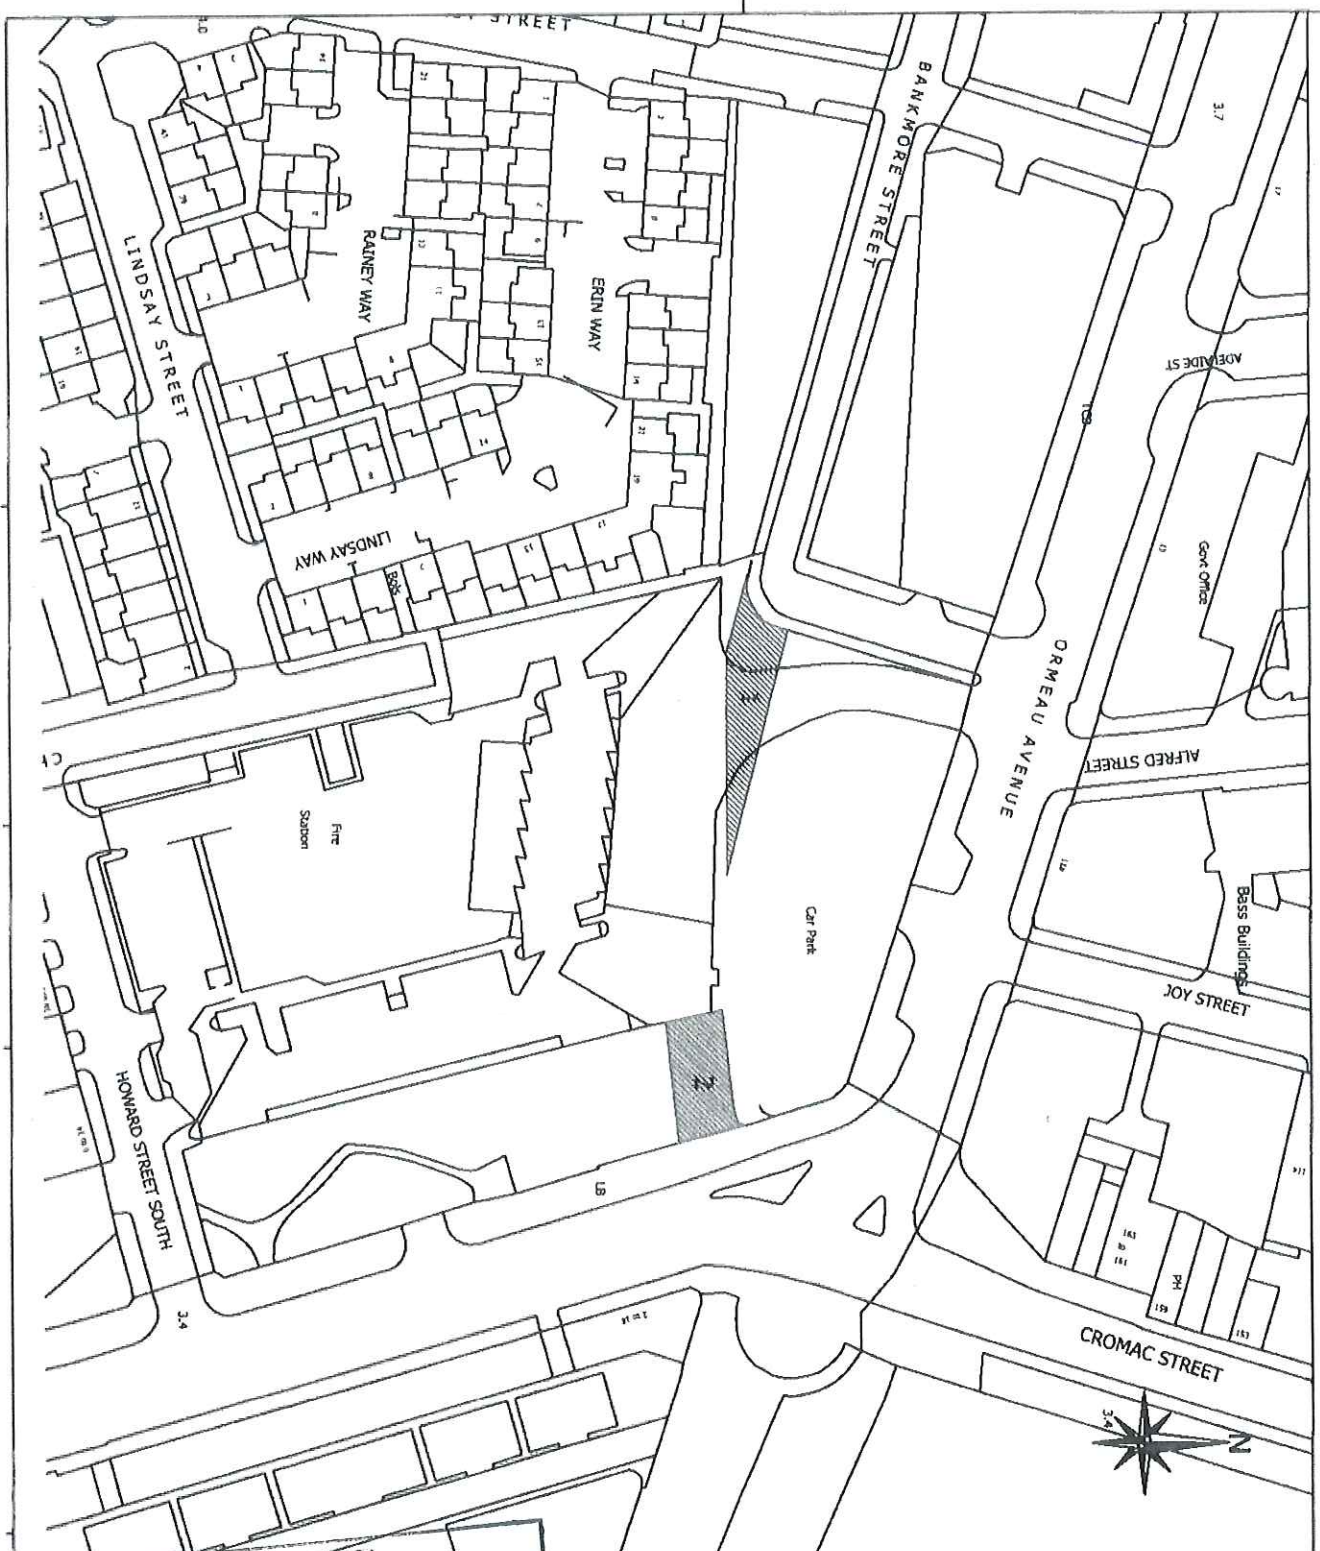

Based upon the Ordnance Survey of Northern Ireland 1:10,000 scale map with the Permission of the Director and Civil Engineer
 Crown Copyright
 All rights reserved. No part of this publication may be reproduced in any form or by any means without the prior permission in writing from the Controller of Her Majesty's Stationery Office.

Notes:
 Area
 Plot 1 = 253.015 Sq.m.
 Plot 2 = 206.616 Sq.m.
 Map Ref :- 14701NE2

Project: **Abandonment of Lands**

NO.	PERSON	DATE

THE
Charlotte Street Car Park

FILE NO.	DESIGNED	SC	DATE
			06/02/2019
DRAWN	CHECKED	INIT	DATE
			00/00/00
TRACED	APPROVED	INIT	DATE
			00/00/00

Dr. No. **DWG. No. 0** Revision

Scale: **1:1250**
 RECEIVED
 27 MAR 2022
 BELFAST PLANNING SERVICE
 Eastern Division
 Annex 7
 Castle Buildings
 Stormont Estate
 Belfast BT9 3DQ
 Telephone: 028 9025 3000