



Belfast Planning Service
Belfast City Council
Cecil Ward Building
4-10 Linenhall Street
BELFAST
BT2 8BP

Annexe 7, Block 2
Castle Buildings
Stormont Estate
Upper Newtownards Road
BELFAST
BT4 3SQ

Telephone: 0300 200 7899

Textphone number: 028 9054 0022

Being Dealt With By: Patrick Keery

Email: patrick.keery@infrastructure-ni.gov.uk

Direct Line: 02890 522109

Your Ref:

Our Ref: MD2/Z/03/1077

Date: 17 May 2022

Dear Sir/Madam,

**ROADS (NI) ORDER 1993
PROPOSED ABANDONMENT AT LITTLE VICTORIA STREET, BELFAST.**

Department for Infrastructure Roads is proposing to abandon the land shown on the attached map.

The abandonment is necessary to remove public rights of way over land no longer owned by the Department.

Please let me have your comments on the above proposal.


If I do not receive your reply I shall assume you have no objection and will proceed accordingly.

Kind Regards,

Patrick Keery
Lands Section

ENCS



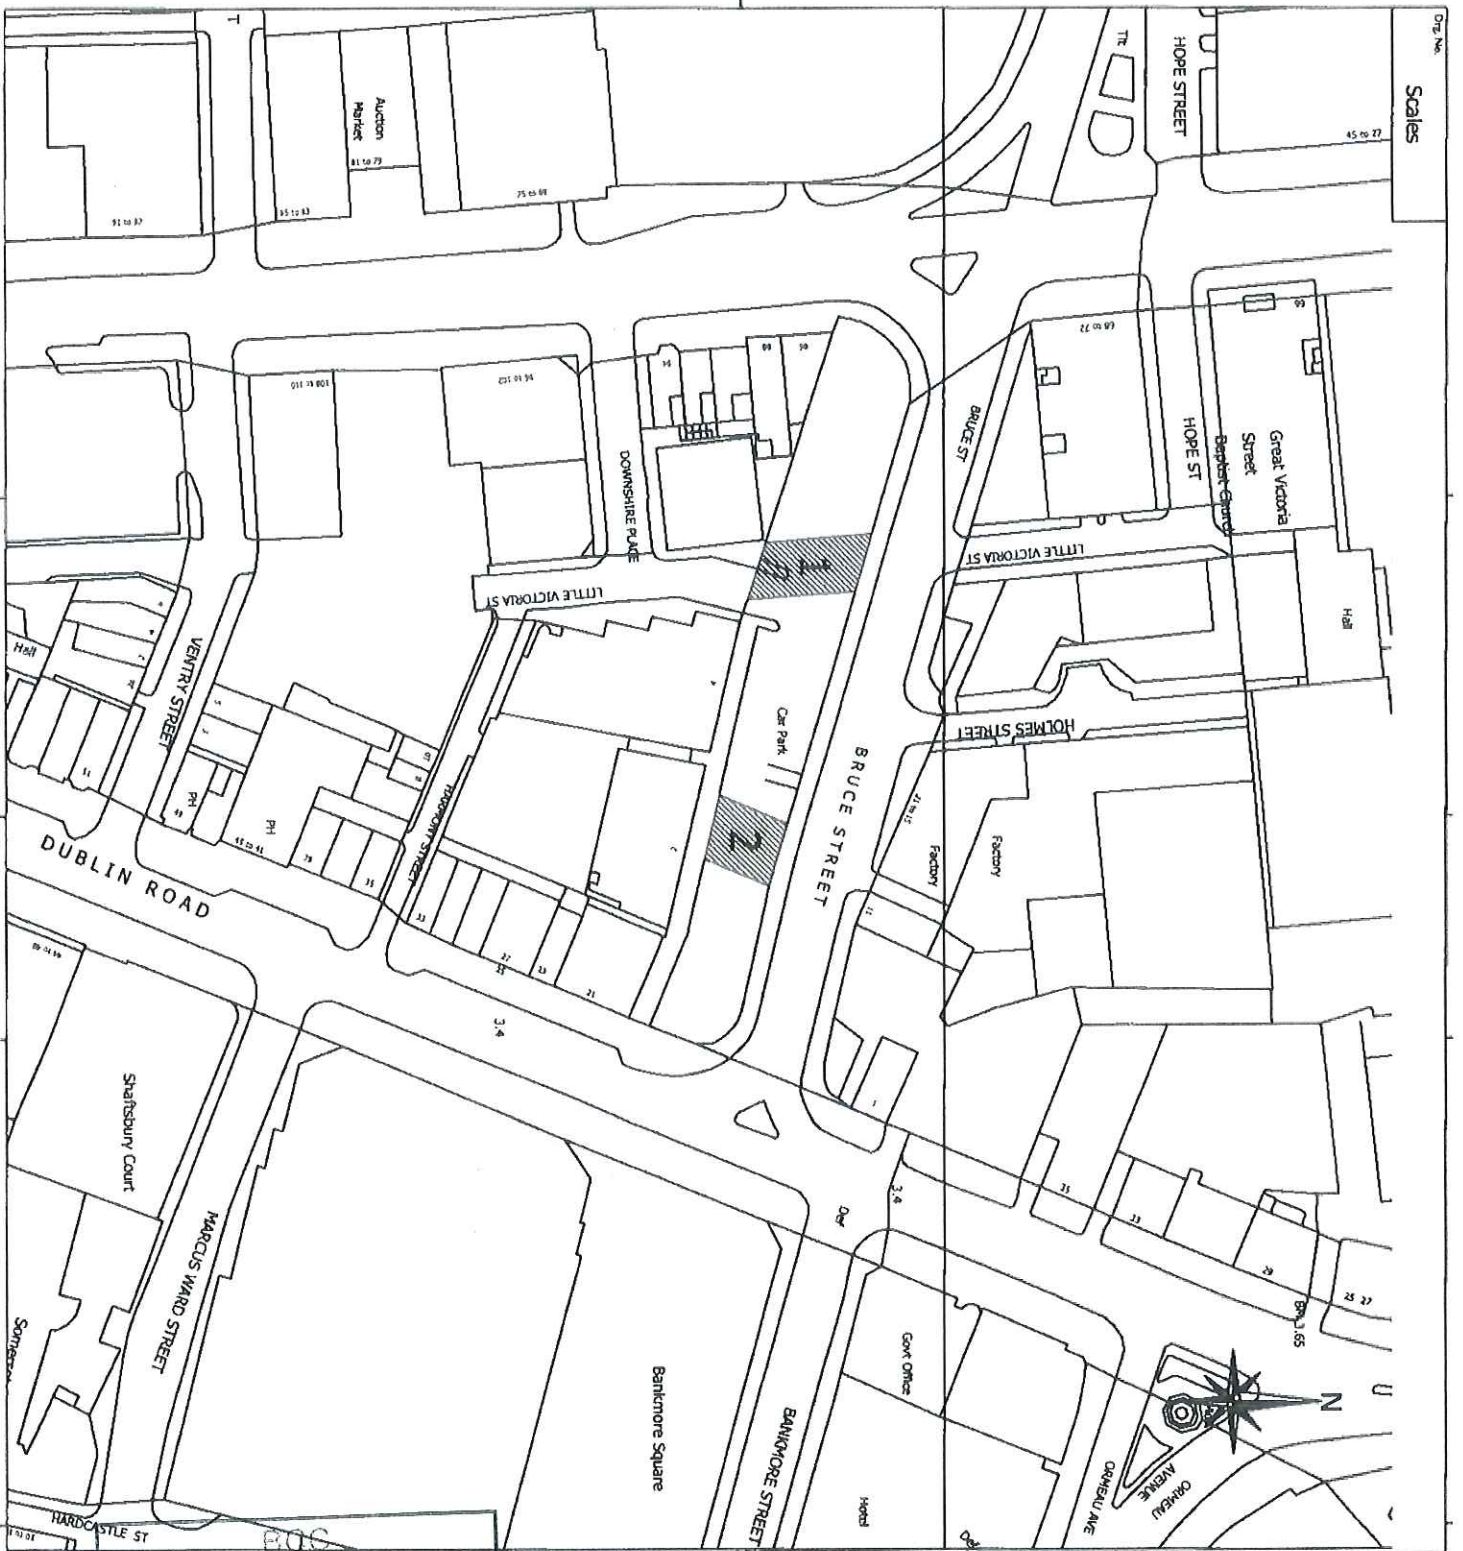

Dwg No. Scales 45 to 27

General note: This Ordnance Survey of Northern Ireland is published with the permission of the Controller of Her Majesty's Stationery Office. Crown Copyright. Unauthorised reproduction, including copying, is prohibited and may lead to prosecution or civil proceedings.

Notes:
 Area =
 Plot 1 - 177,691 Sq.m.
 Plot 2 - 137,184 Sq.m.

Map Ref :- 13013SE3 & 14701NE1

NO.	REVISION	DATE

Abandonment of Lands

Little Victoria Street Car Park, Belfast

FILE NO.	DESIGNED	SC	DATE
			11/07/2019
DRAWN	CHECKED	INIT	DATE
			00/00/00
TRACED	APPROVED	INIT	DATE
			00/00/00

Dwg No. **0**

Scale: 1:1250

RECEIVED
 27 MAY 2022
 BELFAST PLANNING SERVICE

Eastern Division
 Anann 2
 Castle Buildings
 Stormont Estate
 Belfast BT4 3SQ
 Telephone: 028 9025 3000