


Appendix '1'

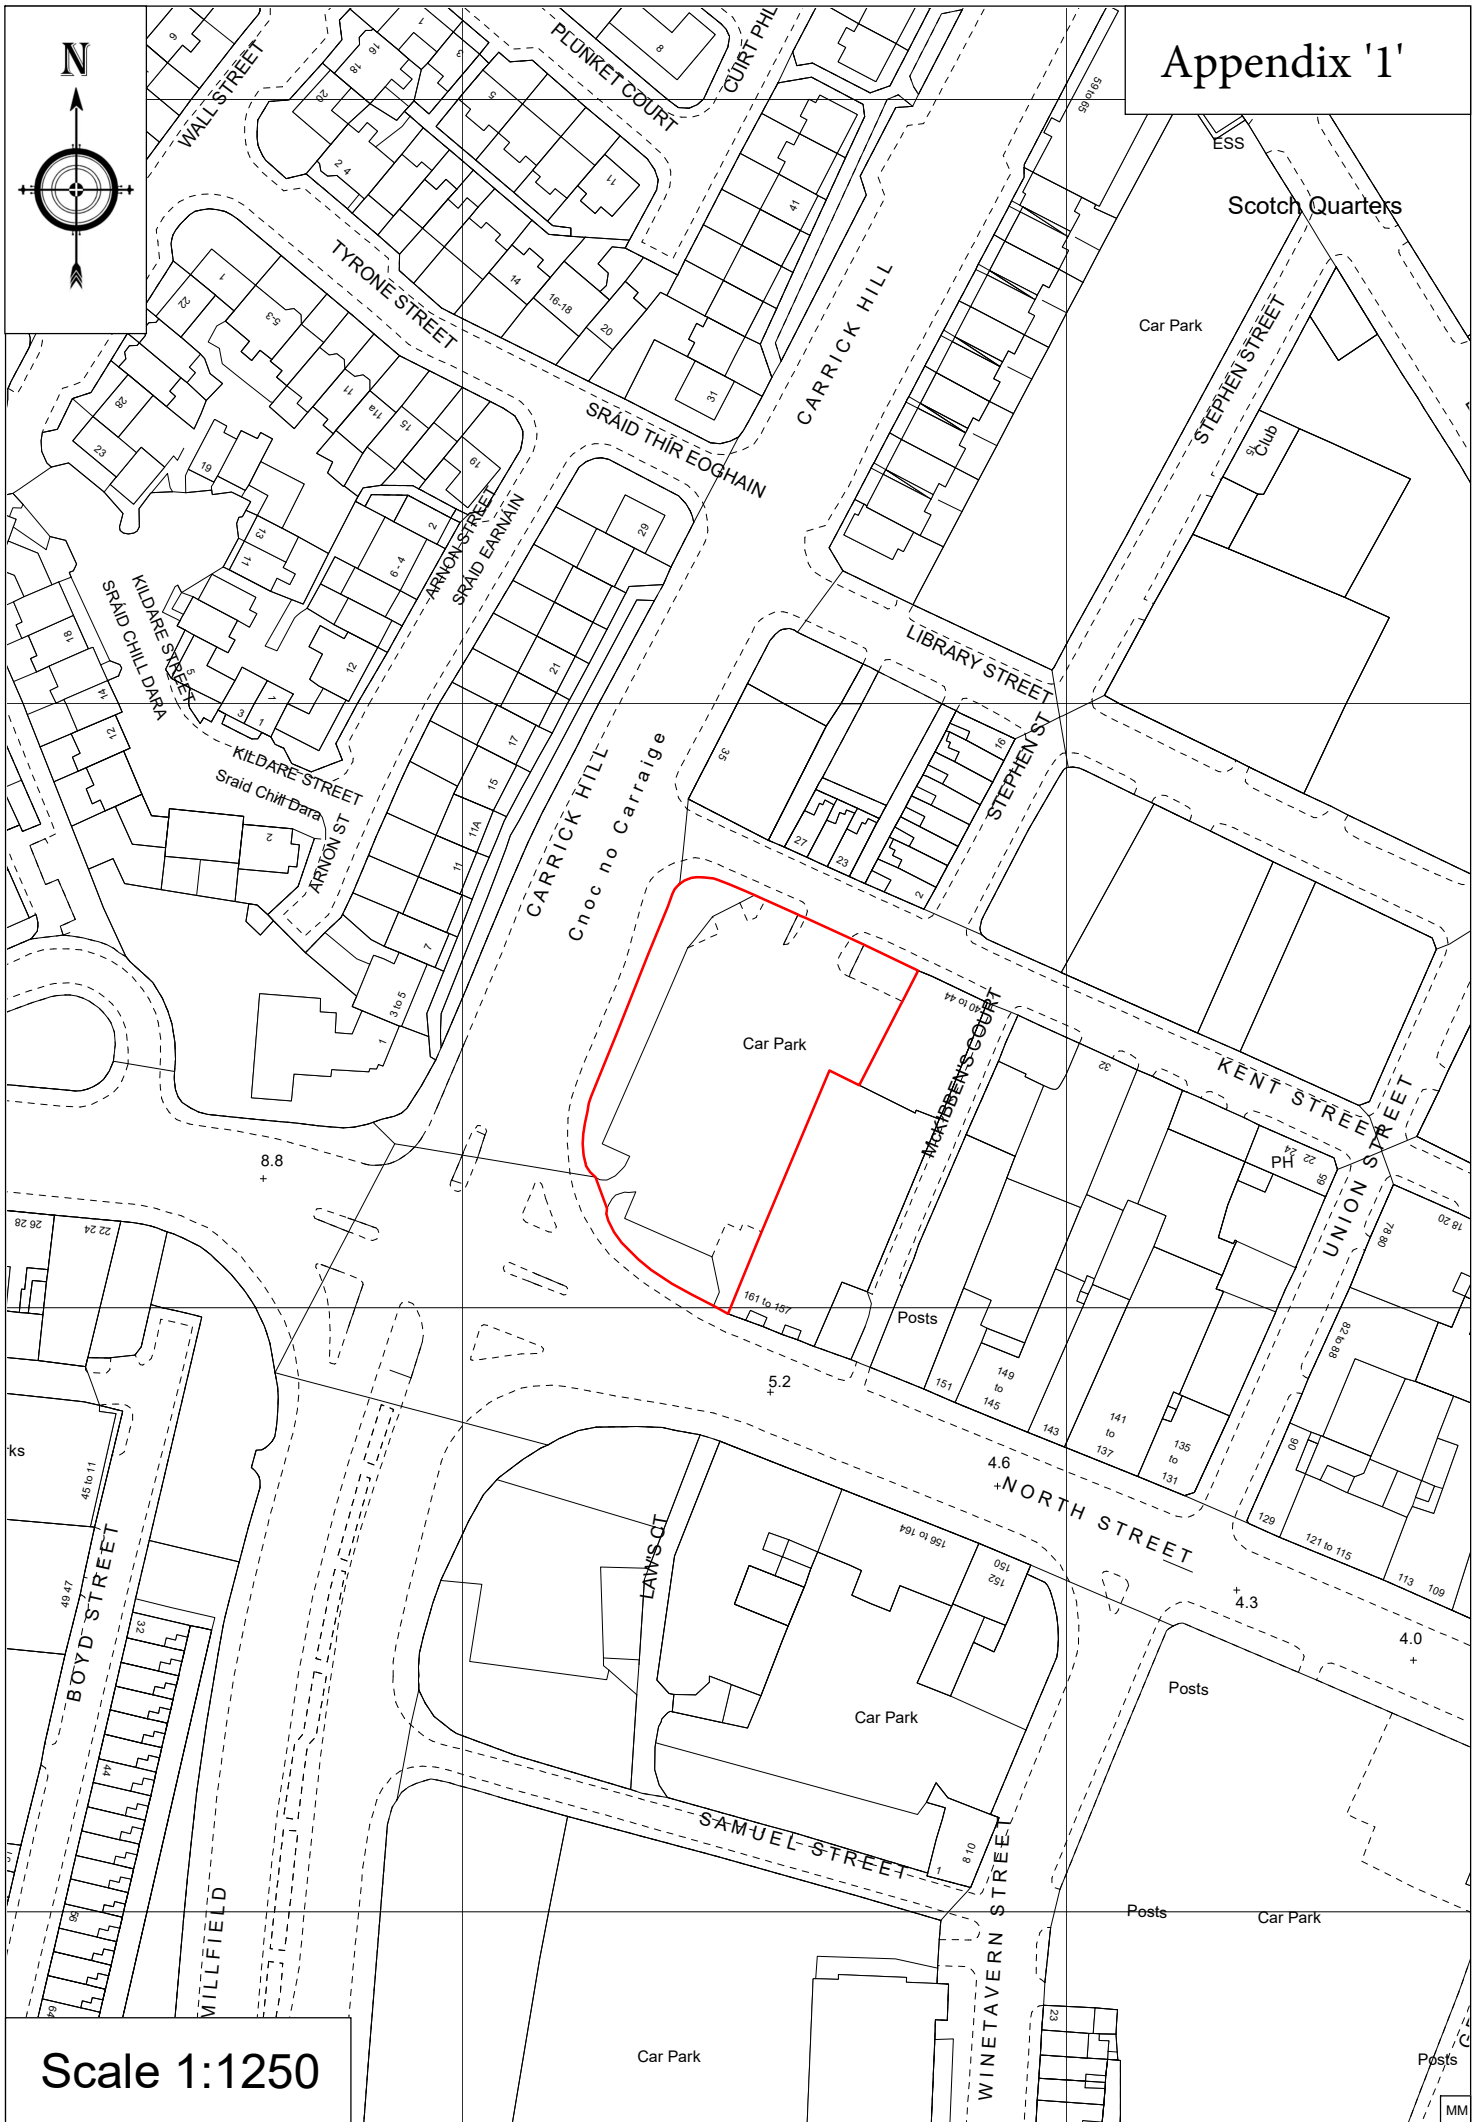

Scale 1:1250

Car Park

Posts

MM