


Glantane Drive, Belfast (east side) – from a point 35 metres south of its junction with Glantane Drive, Belfast (east side) for a distance of 5.5 metres in a southerly direction.



1:1000

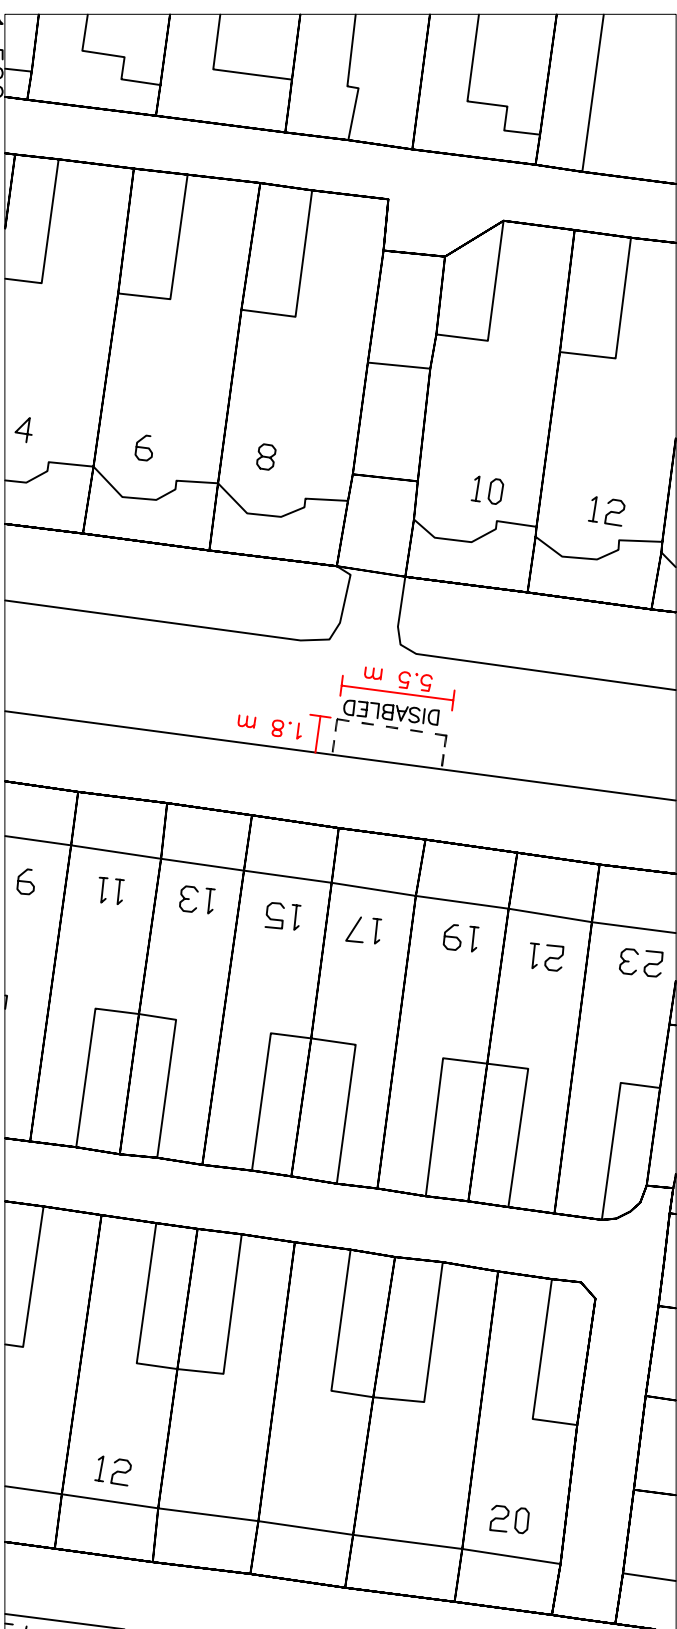

1:500

NO.	REVISION	DATE

Based upon the Ordnance Survey of Northern Ireland 1:1000 Scale Map with the Permission of the Director and Chief Executive
 © Crown Copyright
 Unauthorised reproduction infringes Crown Copyright and may lead to prosecution or civil proceedings

Project
 17 GLANTANE DRIVE
 BELFAST

Title
 PROPOSED ACCESSIBLE/
 DISABLED PARKING BAY

FILE NO.	DESIGNED	AO'H	date
			JUL'23
	DRAWN	CHECKED	date
	TRACED	APPROVED	date

Dwg. No.
 TM2/BEL/JUL/23/35/A

Scales
 AS SHOWN

Eastern Division
 Annex 7
 Castle Buildings
 Stormont Estate
 Belfast
 BT4 3SQ

Telephone: 0300 200 7893
 Textphone: 028 90540022

Department for Infrastructure
 Infrastructure
 Bonnegarri
 Department for Infrastructure
 Infrastructure