

Belfast Planning Service
Belfast City Council
Cecil Ward Building
4-10 Linenhall Street
BELFAST
BT2 8BP

Annexe 7, Block 2
Castle Buildings
Stormont Estate
Upper Newtownards Road
BELFAST
BT4 3SQ

Telephone: 0300 200 7899

Textphone number: 028 9054 0022

Being Dealt With By: Victor Clegg

Email: Victor.clegg@infrastructure-ni.gov.uk

Direct Line: 02890 526193

Our Ref:MD2/Z/03/1108

Date: 14 June 2023

DEAR SIR/ MADAM,

ROADS (NI) ORDER 1993

PROPOSED ABANDONMENT AT GREAT PATRICK STREET, BELFAST BT1 2NX.

Department for Infrastructure Roads has received an application from Beggs and Partners Limited to abandon the land/ footpath as shown hatched on the attached map, Drawing No 22-38-L/202A.

The abandonment has been requested, as Beggs and Partners are seeking to acquire the land and incorporate it within the boundary of their property.

Could you please let me have your comments on the above proposal.

A prompt response would be appreciated and I look forward to hearing from you. If I do not receive your reply I shall assume you have no objection and will proceed accordingly.

Yours faithfully



Victor Clegg
Lands Section

ENC

19 JUN 2023

334228
375053

375050

375000

374950

374900

374850

374800

374773


334018

334050

334100

334150

334200

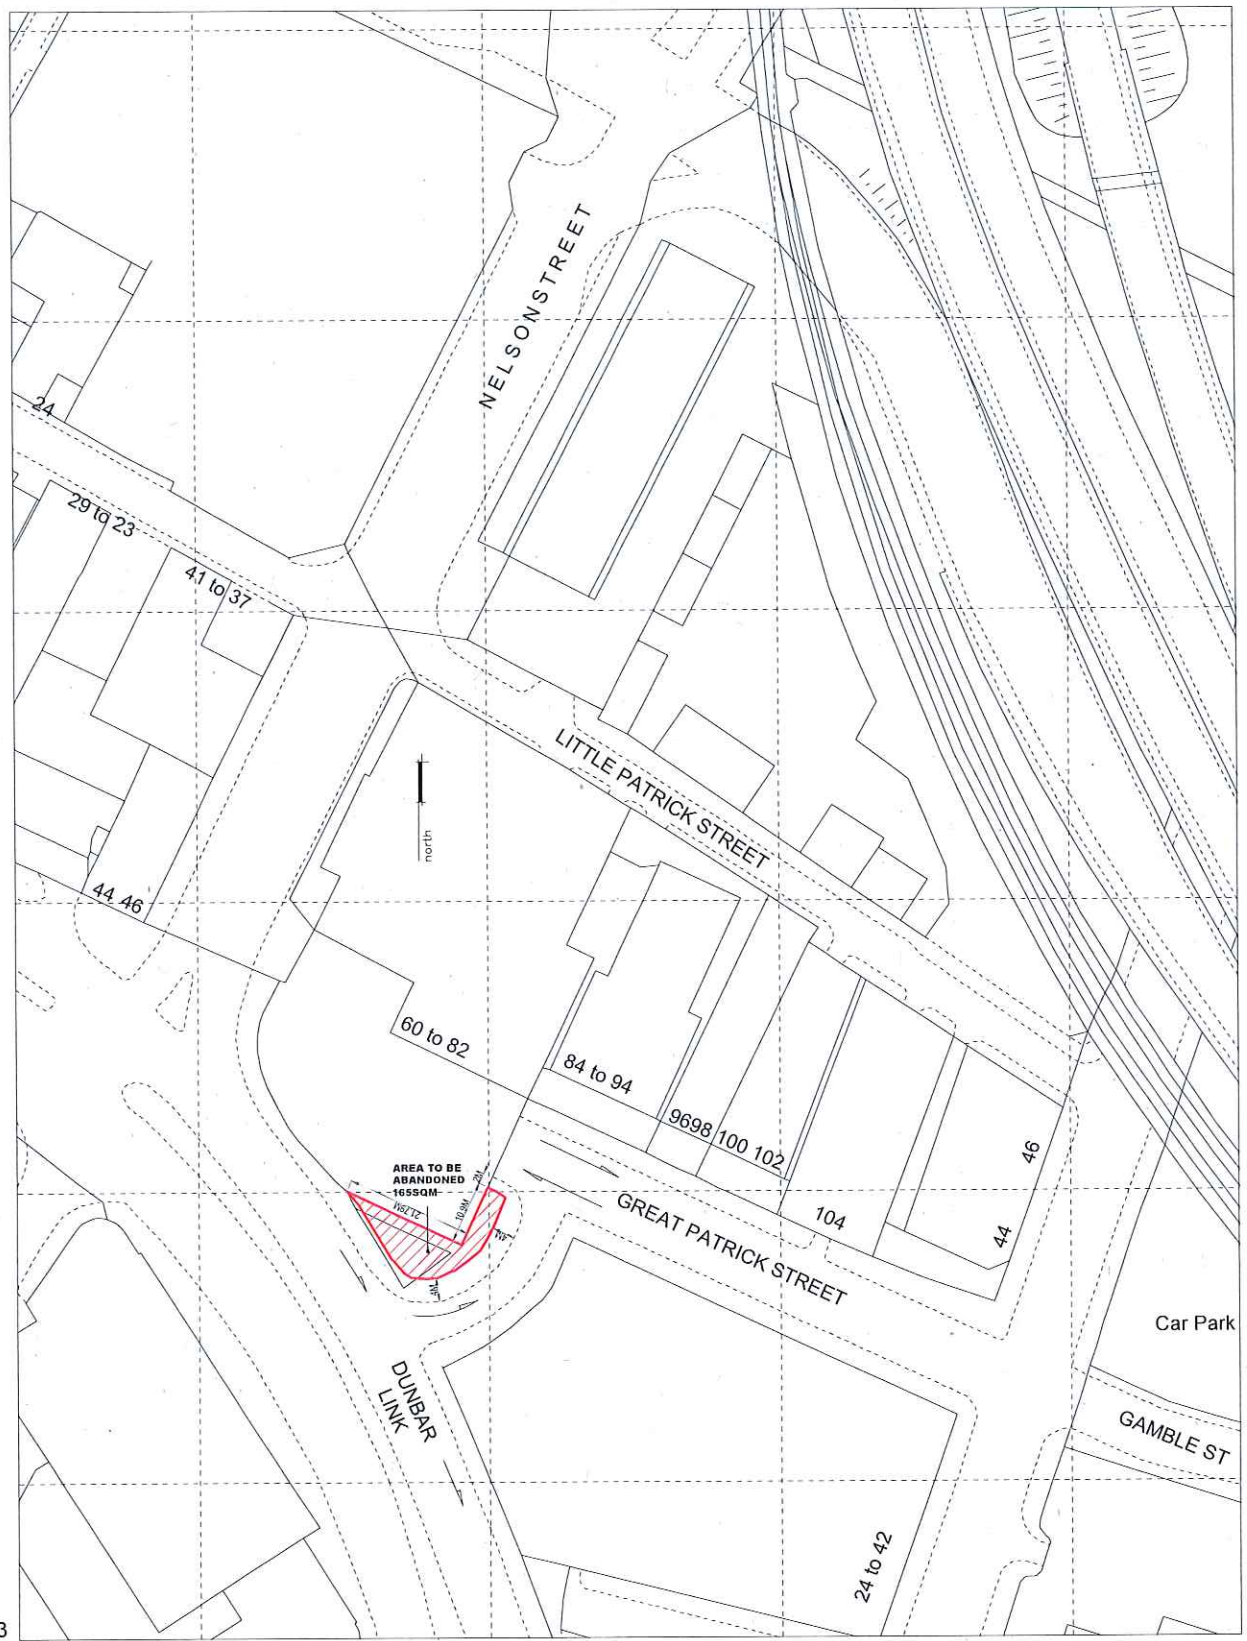


1:1250 @ A4

19 JUN 2023

22-38-L/200A

BEGGS + PARTNERS PRIVATE LTD COMPANY
ABANDONMENT MAP 01

ALAN BENNETT ARCHITECTS

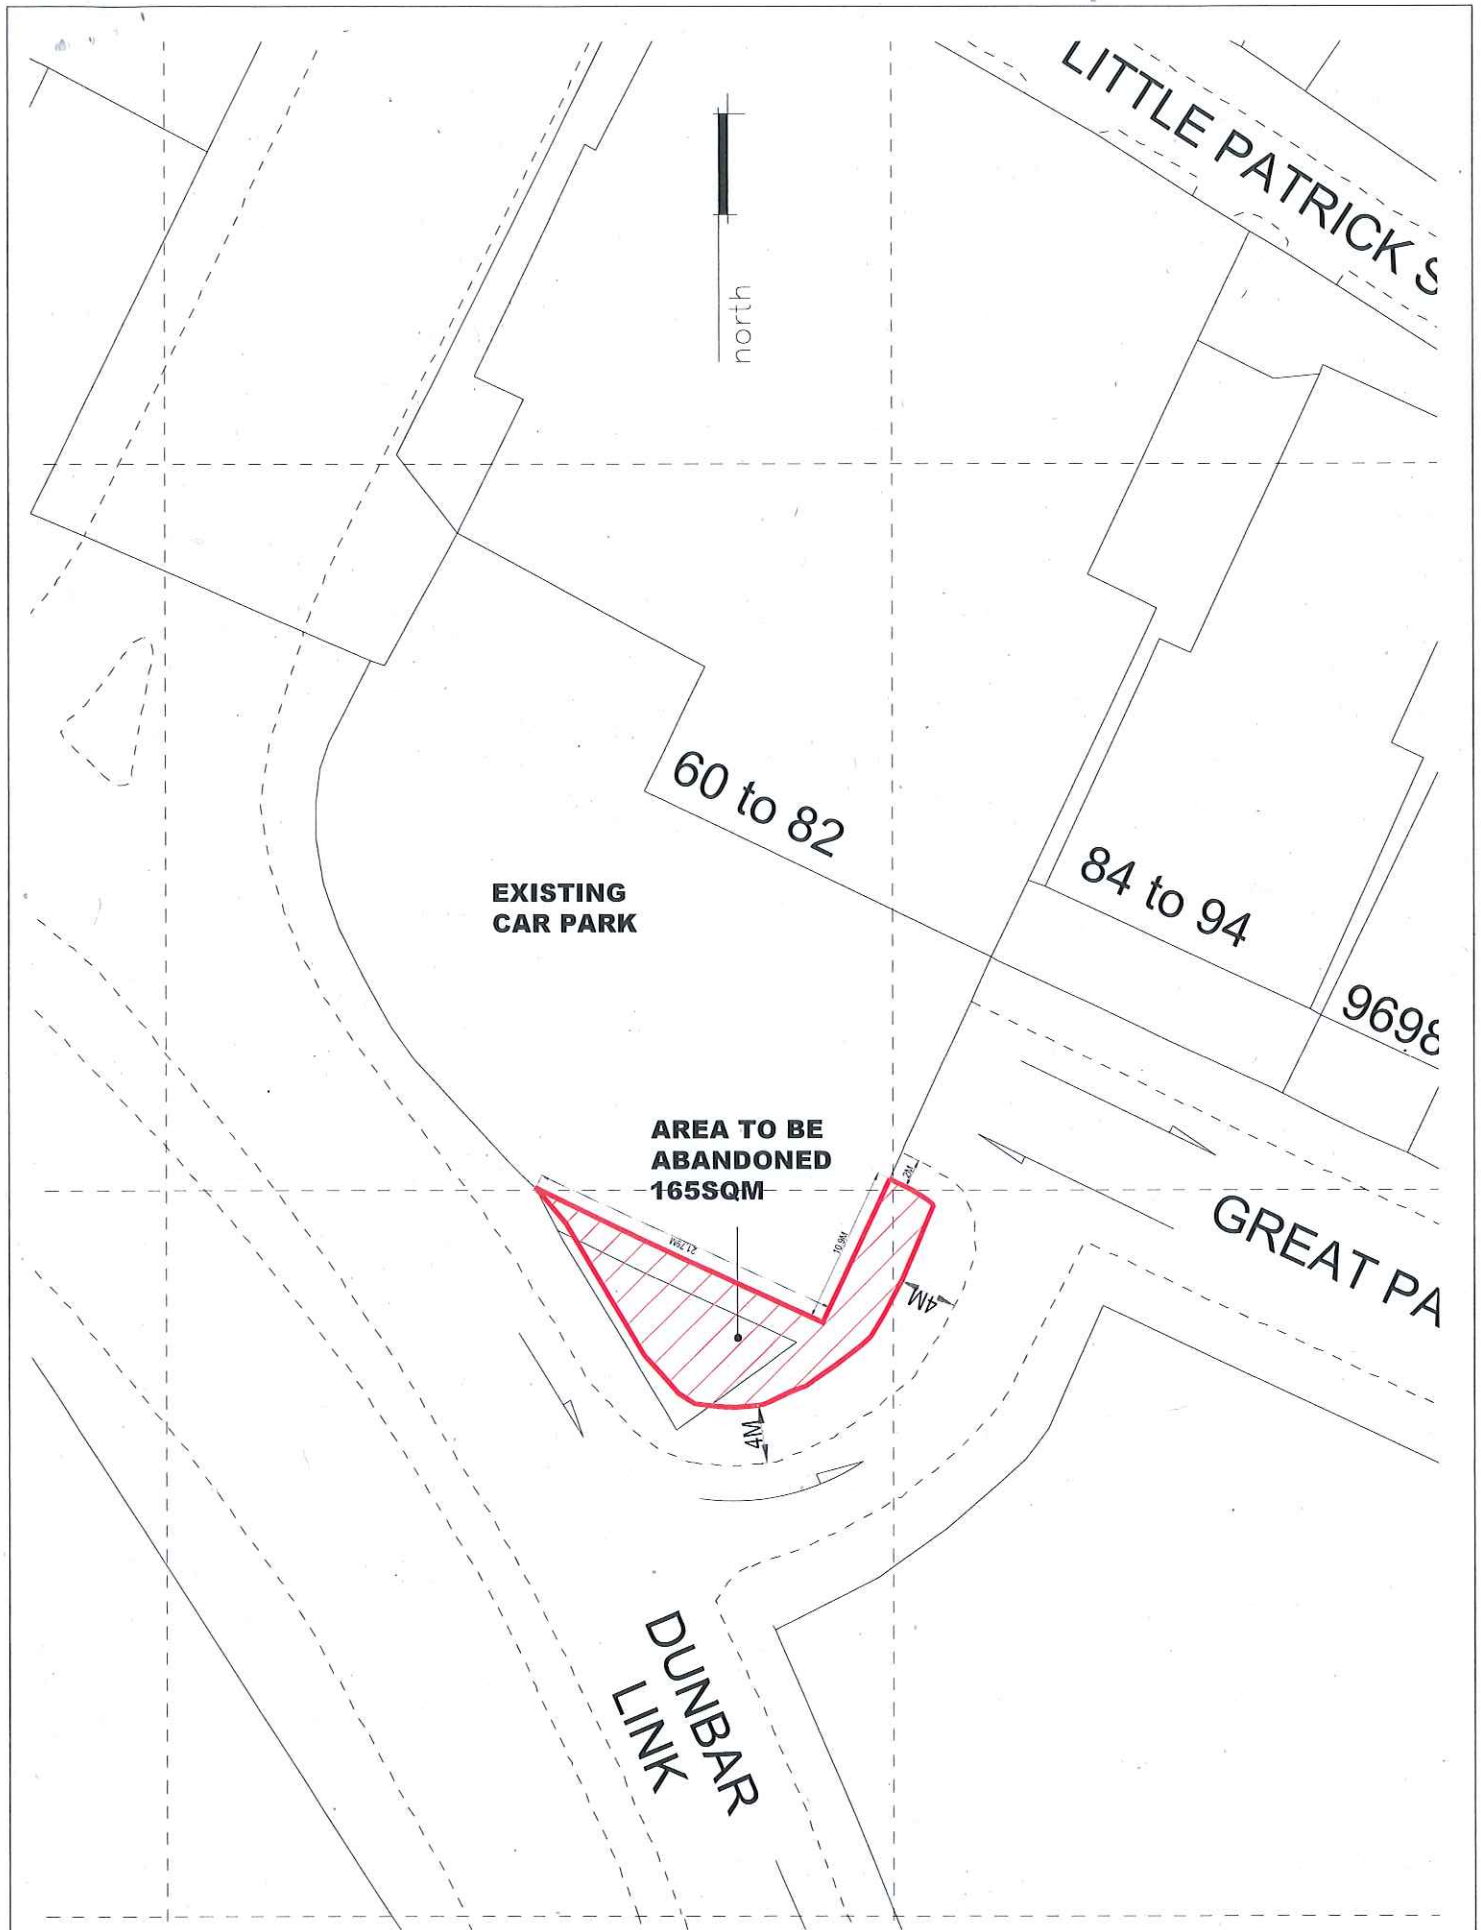

1:500 @ A4

22-38-L/201A