
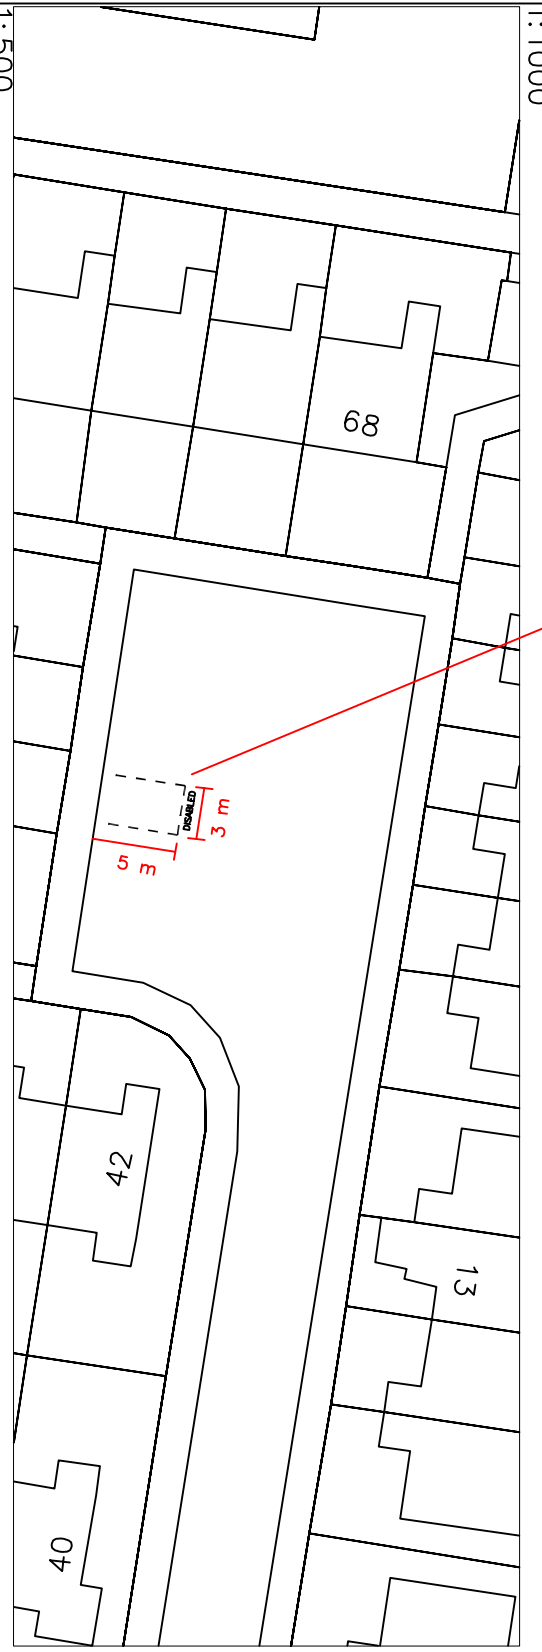


Fairhill Walk, Belfast (south side at the frontage of No. 54) – from a point 47 metres south and then 77 metres west of its junction with Fairhill Park, for a distance of 3 metres in a westerly direction.

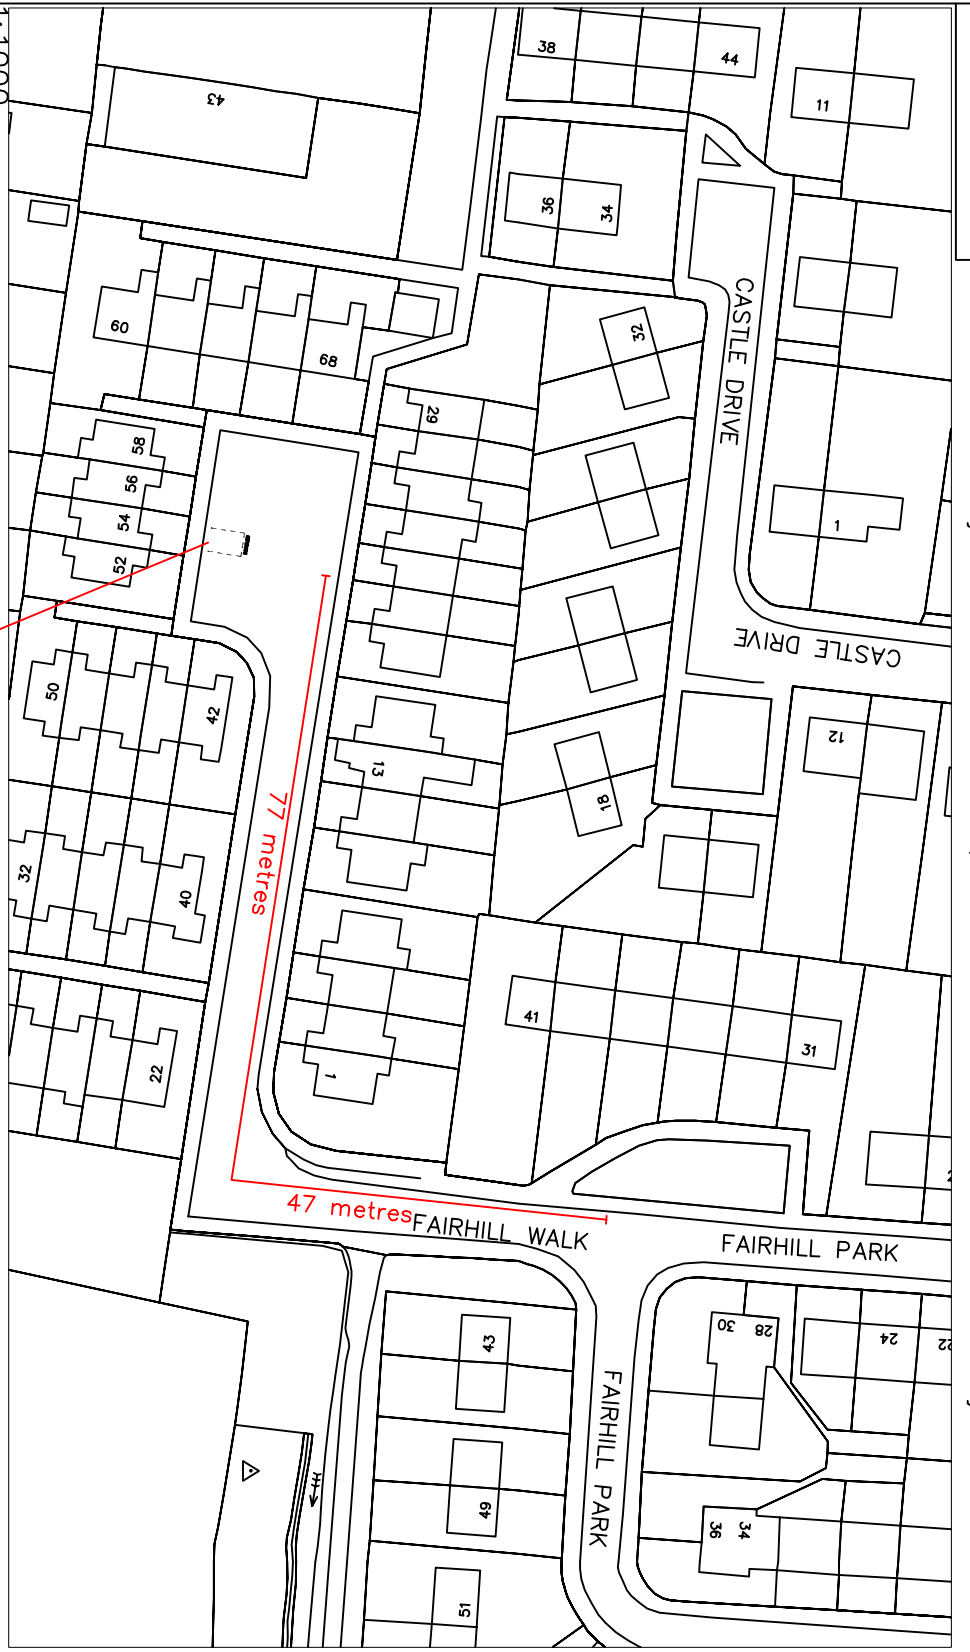

NO.	REVISION	DATE

Based upon the Ordnance Survey of Northern Ireland 1:1000 Scale Map with the Permission of the Director and Chief Executive  
 © Crown Copyright  
 Unauthorised reproduction infringes Crown Copyright and may lead to prosecution or civil proceedings

Project  
**PROPOSED ACCESSIBLE/  
 DISABLED PARKING BAY**

Title  
**54 FAIRHILL WALK  
 BELFAST**

FILE NO.	DESIGNED	AO'H	date	JUL'23
DRAWN	CHECKED		date	
TRACED	APPROVED		date	
Dwg. No.	Revision			
TM2/BEL/JUL/23/36/A				

Scales  
**AS SHOWN**

Eastern Division  
 Annex 7  
 Castle Buildings  
 Stormont Estate  
 Belfast  
 BT4 3SQ

Telephone: 0300 200 7893  
 Textphone: 028 90540022