
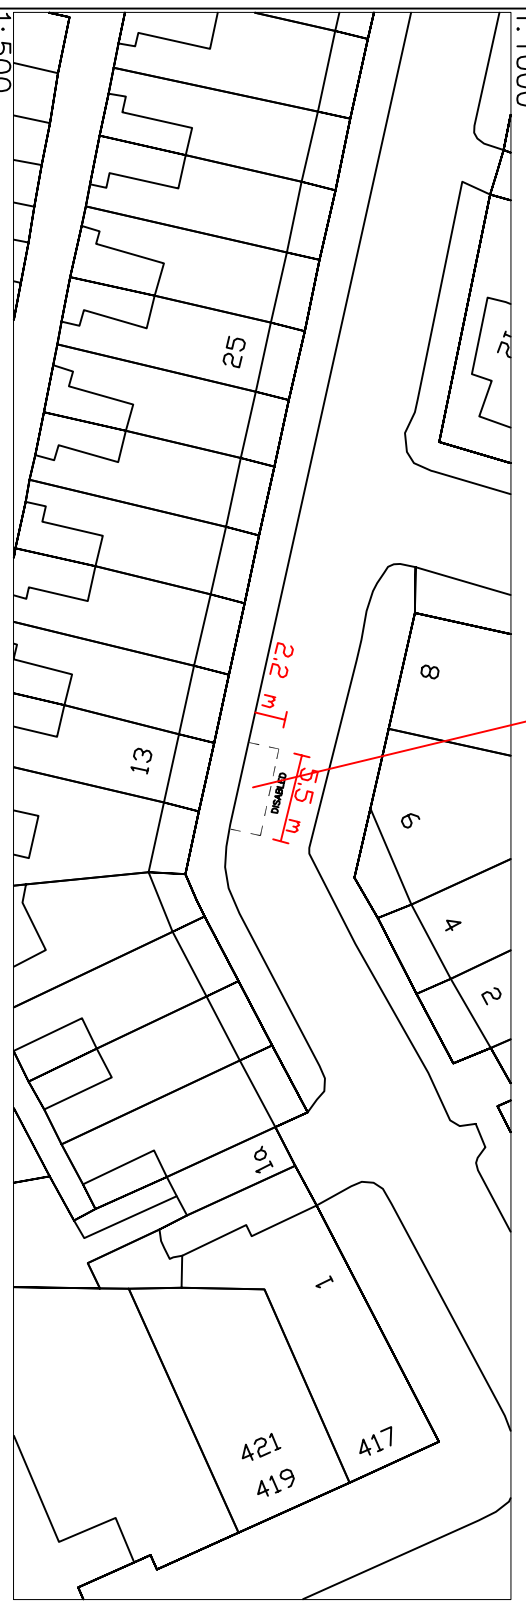


Haywood Avenue, Belfast (south side) — from a point 13 metres east of its junction with Deramore Street, for a distance of 5.5 metres in a easterly direction.

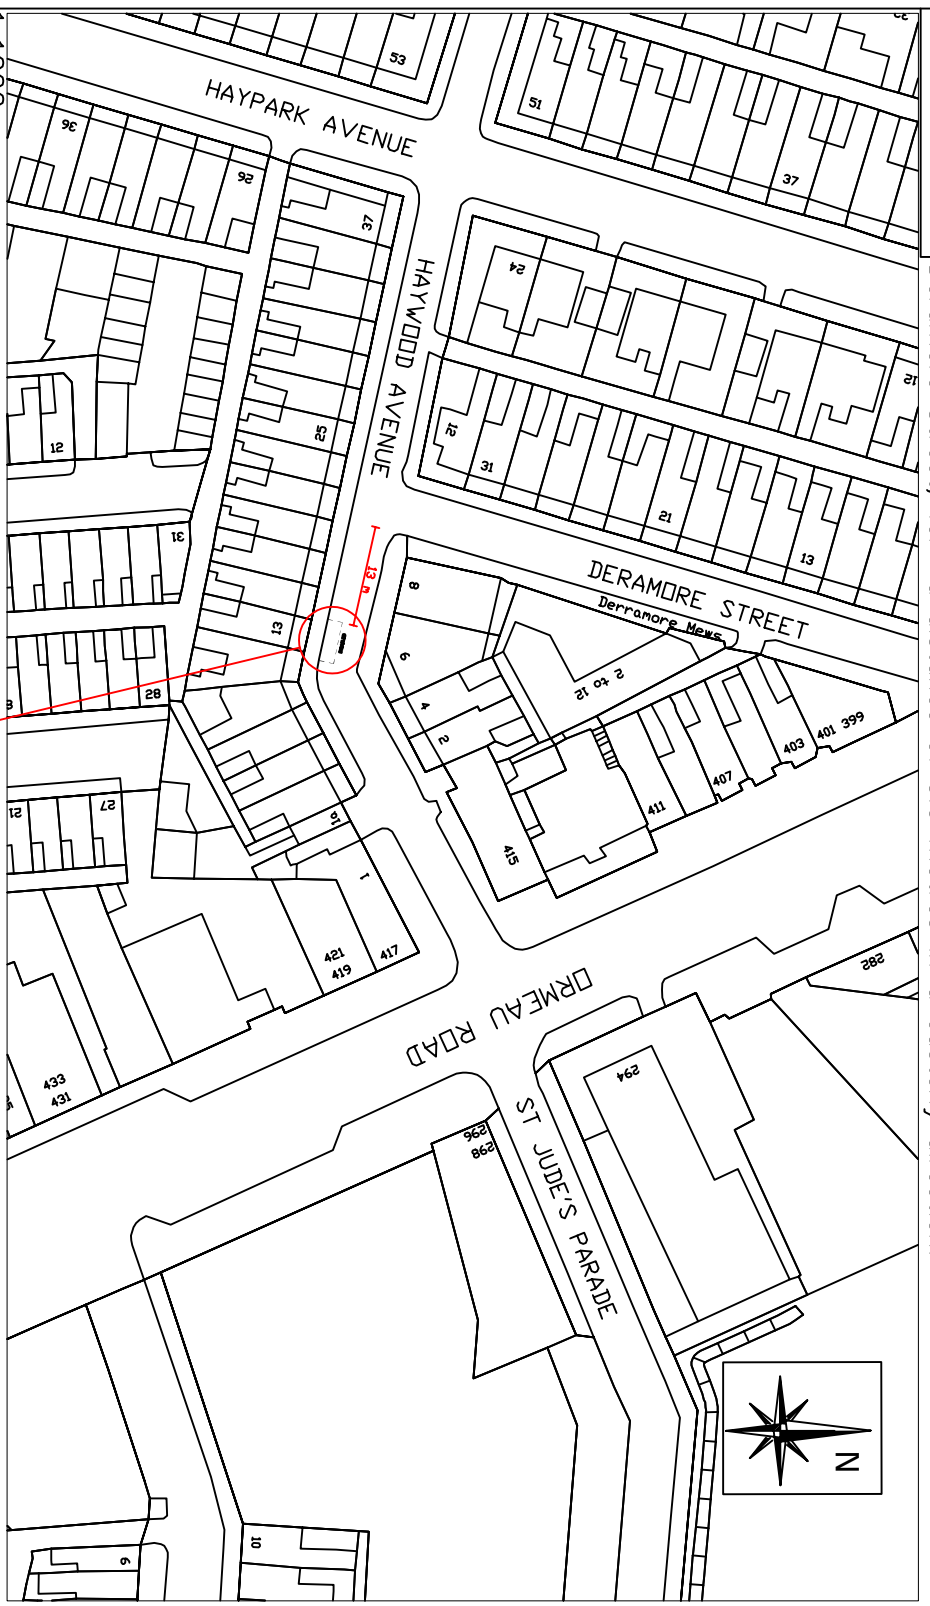

NO.	REVISION	DATE

Based upon the Ordnance Survey of Northern Ireland 1:1000 Scale Map with the Permission of the Director and Chief Executive
 © Crown Copyright
 Unauthorised reproduction infringes Crown Copyright and may lead to prosecution or civil proceedings

Project
**REMOVAL OF AN ACCESSIBLE/
 DISABLED PARKING BAY**

Title
 13 HAYWOOD AVENUE
 BELFAST

FILE NO.	DESIGNED	AO'H	date
			MAY'23
DRAWN	CHECKED		date
TRACED	APPROVED		date
Dwg. No.			Revision
TM2/BEL/MAY/23/24/A			

Scales AS SHOWN

Eastern Division
 Annex 7
 Castle Buildings
 Stormont Estate
 Belfast
 BT4 3SQ

Telephone: 0300 200 7893
 Telephone: 028 905440022

