


Drg. No.

Riverview Street, Belfast (north-east side) – from a point 40 metres south-east of its junction with Stranmillis Street, for a distance of 5.5 metres in a south-east direction.

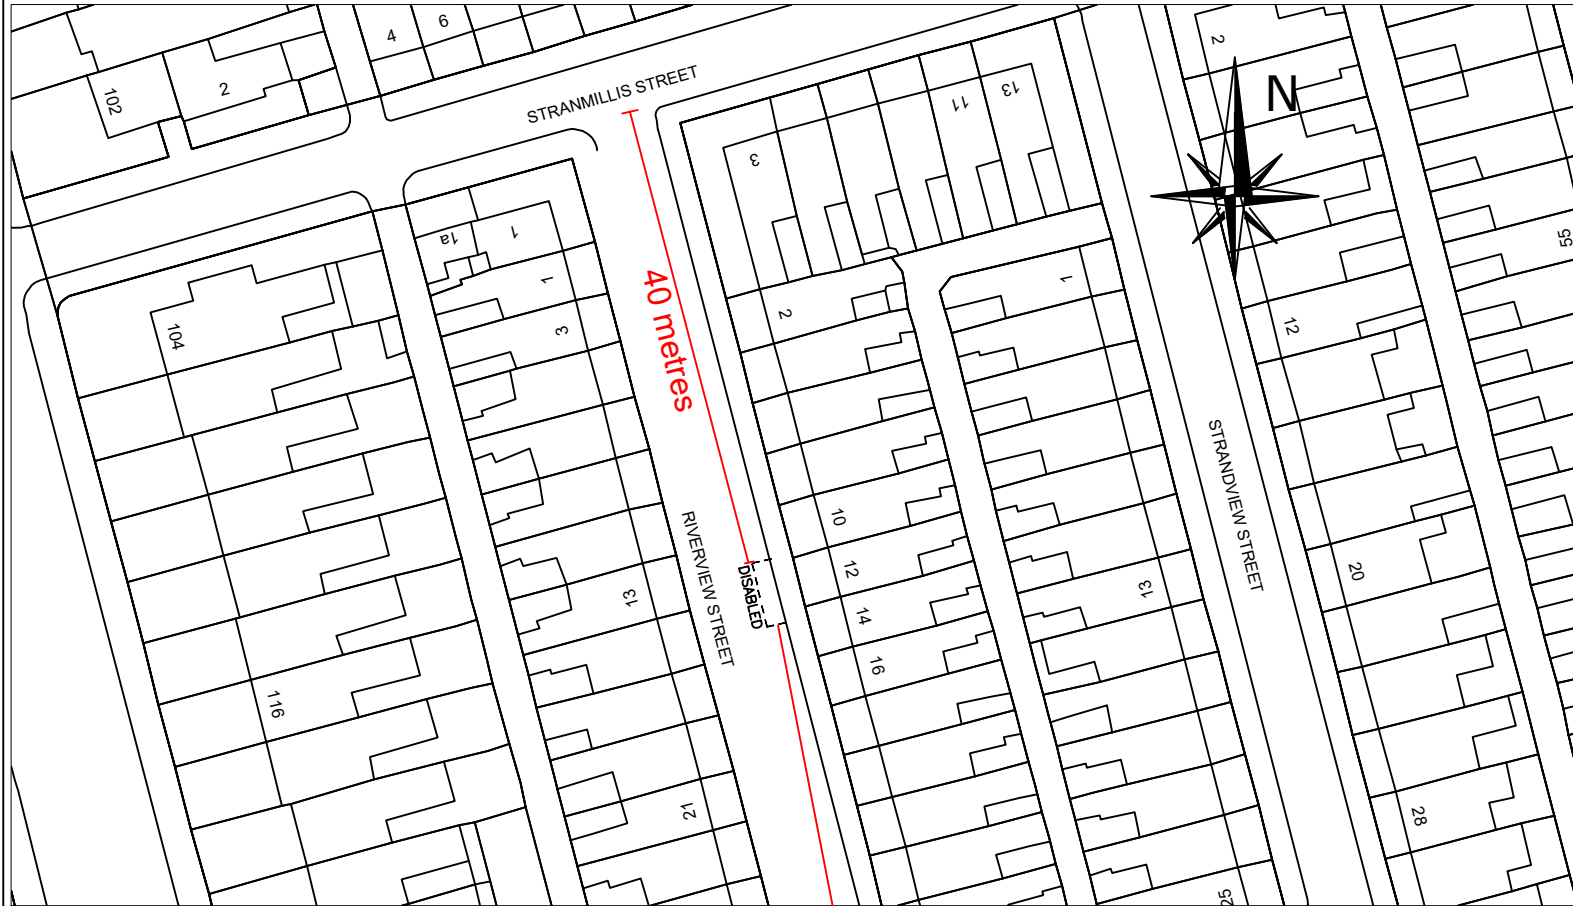

NO.	REVISION	DATE

Based upon the Ordnance Survey of Northern Ireland 1:1000 Scale Map with the Permission of the Director and Chief Executive
 © Crown Copyright
 Unauthorised reproduction infringes Crown Copyright and may lead to prosecution or civil proceedings

Project
 PROPOSED ACCESSIBLE/
 DISABLED PARKING BAY

Title
 12 RIVERVIEW STREET
 BELFAST

FILE NO.	DESIGNED	LG	date
DRAWN	CHECKED		date
TRACED	APPROVED		date

Drg. No.
 TM2/BEL/SEPT/23/51/A

Revision

Scales

Eastern Division
 Annex 7
 Castle Buildings
 Stormont Estate
 Belfast
 BT4 3SQ

Telephone: 0300 200 7893
 Textphone: 028 90540022