


Dr. No. Stranmillis Gardens, Belfast (north-west side) – from a point 39.50 metres south-west of its junction with Colenso Parade, for a distance of 5.5 metres in a south-westerly direction.



1:1000

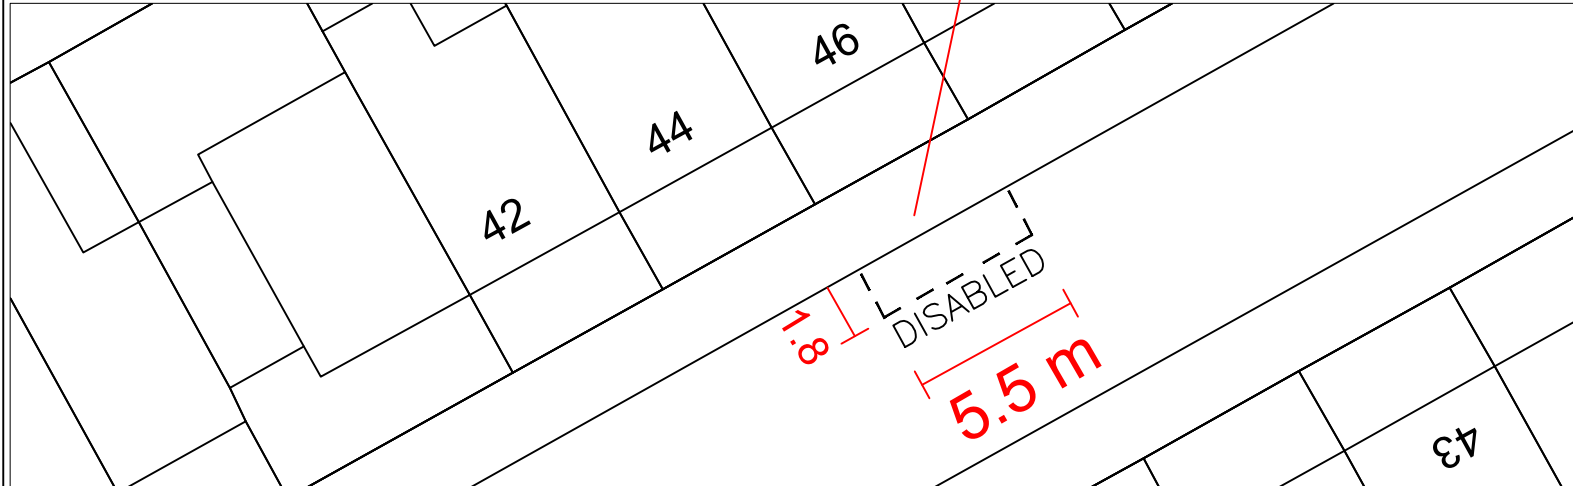

1:250

NO.	REVISION	DATE

Based upon the Ordnance Survey of Northern Ireland 1:1000 Scale Map with the Permission of the Director and Chief Executive  
 © Crown Copyright  
 Unauthorised reproduction infringes Crown Copyright and may lead to prosecution or civil proceedings

Project			
PROPOSED ACCESSIBLE/ DISABLED PARKING BAY			
Title			
46 STRANMILLIS GARDENS BELFAST			
FILE NO.	DESIGNED	LG	date Sep 23
DRAWN	CHECKED		date
TRACED	APPROVED		date
Dr. No.			Revision
TM2/BEL/SEPT/23/49/A			

Scales

Eastern Division  
 Annex 7  
 Castle Buildings  
 Stormont Estate  
 Belfast  
 BT4 3SQ

Telephone: 0300 200 7893  
 Textphone: 028 90540022

Department for  
**Infrastructure**  
 An Roinn  
**Bonneagair**

www.infrastructure-ni.gov.uk

INVESTOR IN PEOPLE