



Drg. No.

Cliftonville Road, Belfast (south-west side)—from a point 6.5 metres north-west of its junction with Rosapenna Drive, for a distance of 12 metres in a north-westerly direction.

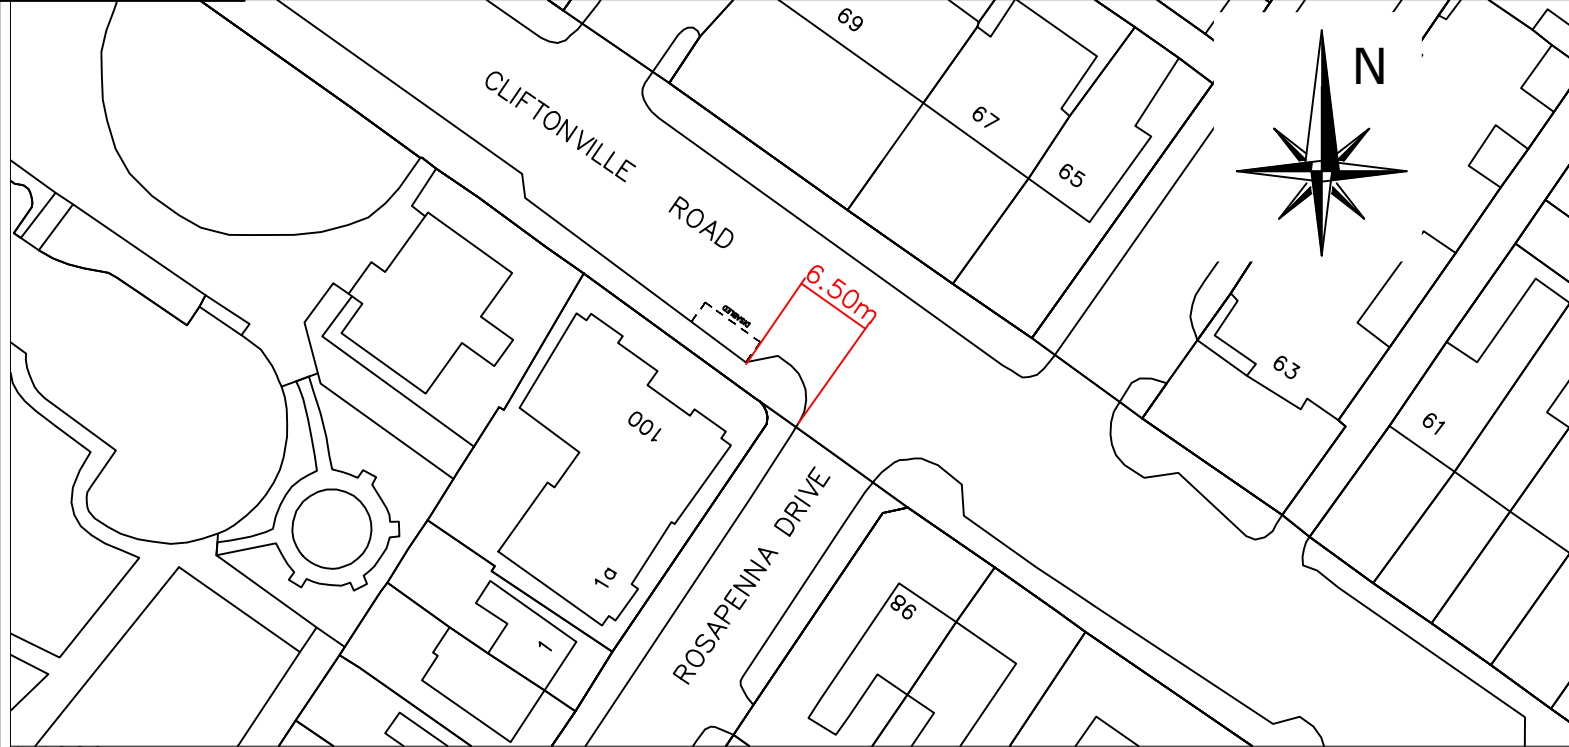

1:1000

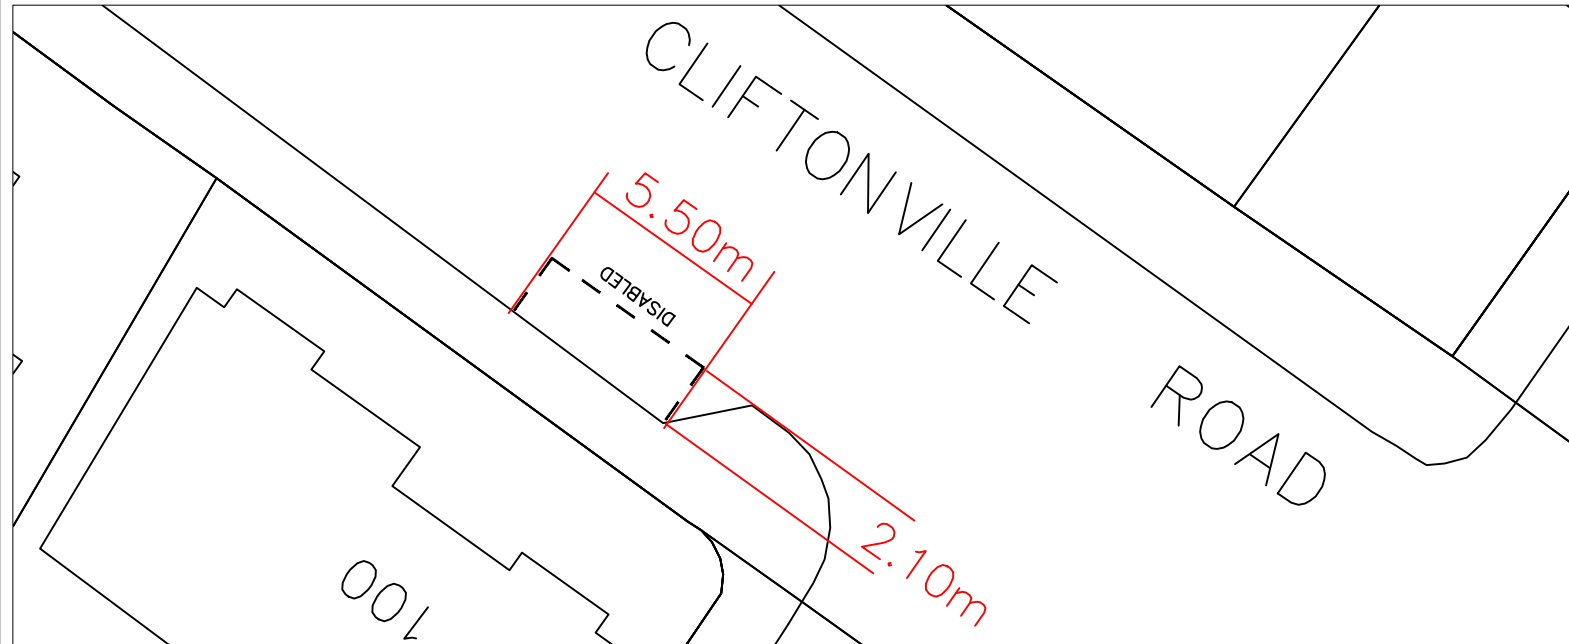

1:500

NO.	REVISION	DATE

Based upon the Ordnance Survey of Northern Ireland 1:1000 Scale Map with the Permission of the Director and Chief Executive  
 © Crown Copyright  
 Unauthorised reproduction infringes Crown Copyright and may lead to prosecution or civil proceedings

Project 100 CLIFTONVILLE ROAD BELFAST

Title PROPOSED ACCESSIBLE/ DISABLED PARKING BAY

FILE NO.	DESIGNED	LG	date SEP 23
DRAWN	CHECKED		date
TRACED	APPROVED		date

Drg. No. TM2/BEL/SEPT/23/52/A Revision

Scales

Eastern Division  
Annex 7  
Castle Buildings  
Stormont Estate  
Belfast  
BT4 3SQ

Telephone: 0300 200 7893  
Textphone: 028 90540022

