


Clonduff Drive, Belfast (north-west side)—for a distance of 47 metres south-west of its junction with Ardkeen Crescent, for a distance of 6 metres in a south-westerly direction.

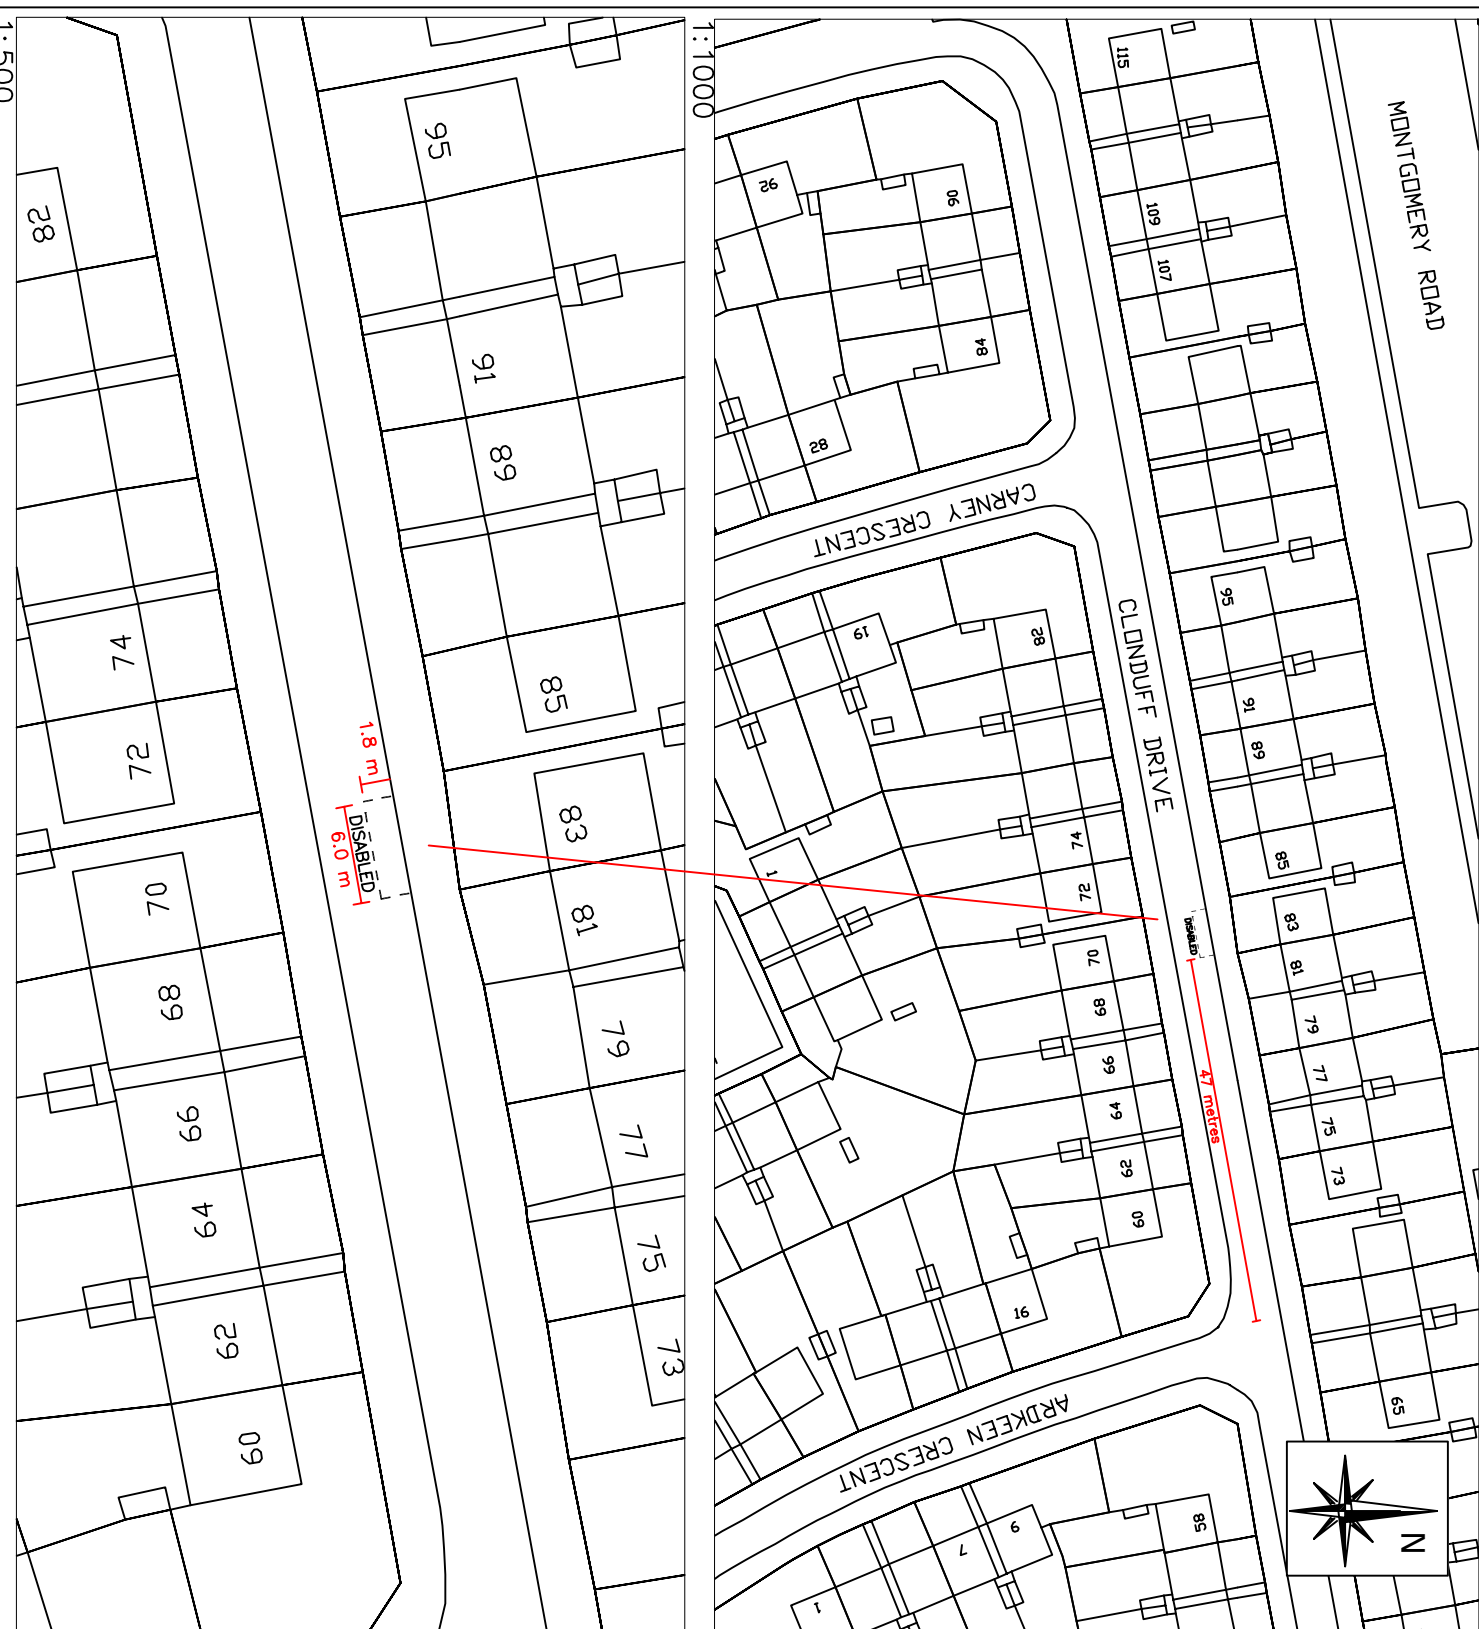

NO.	REVISION	DATE

Based upon the Ordnance Survey of Northern Ireland 1:1000 Scale Map with the Permission of the Director and Chief Executive
 © Crown Copyright
 Unauthorised reproduction infringes Crown Copyright and may lead to prosecution or civil proceedings

Project
83 CLONDUFF DRIVE BELFAST

Title
PROPOSED ACCESSIBLE/ DISABLED PARKING BAY

FILE NO.	DESIGNED	AO'H	date
			OCT'23
	CHECKED		date
	APPROVED		date

Dwg. No.
TM2/BEL/OCT/23/53/A

Scales
AS SHOWN

Eastern Division
 Annex 7
 Castle Buildings
 Stormont Estate
 Belfast
 BT4 3SQ
 Telephone: 0300 200 7893
 Textphone: 028 90540022

Infrastructure
 Bonnetgair
 Stormont Estate
 Infrastructure