



Mount Vernon Park, Belfast (north-west side)—for a distance of 145 metres south-west of its junction with Mount Vernon Lane, for a distance of 6 metres in a south-westerly direction.

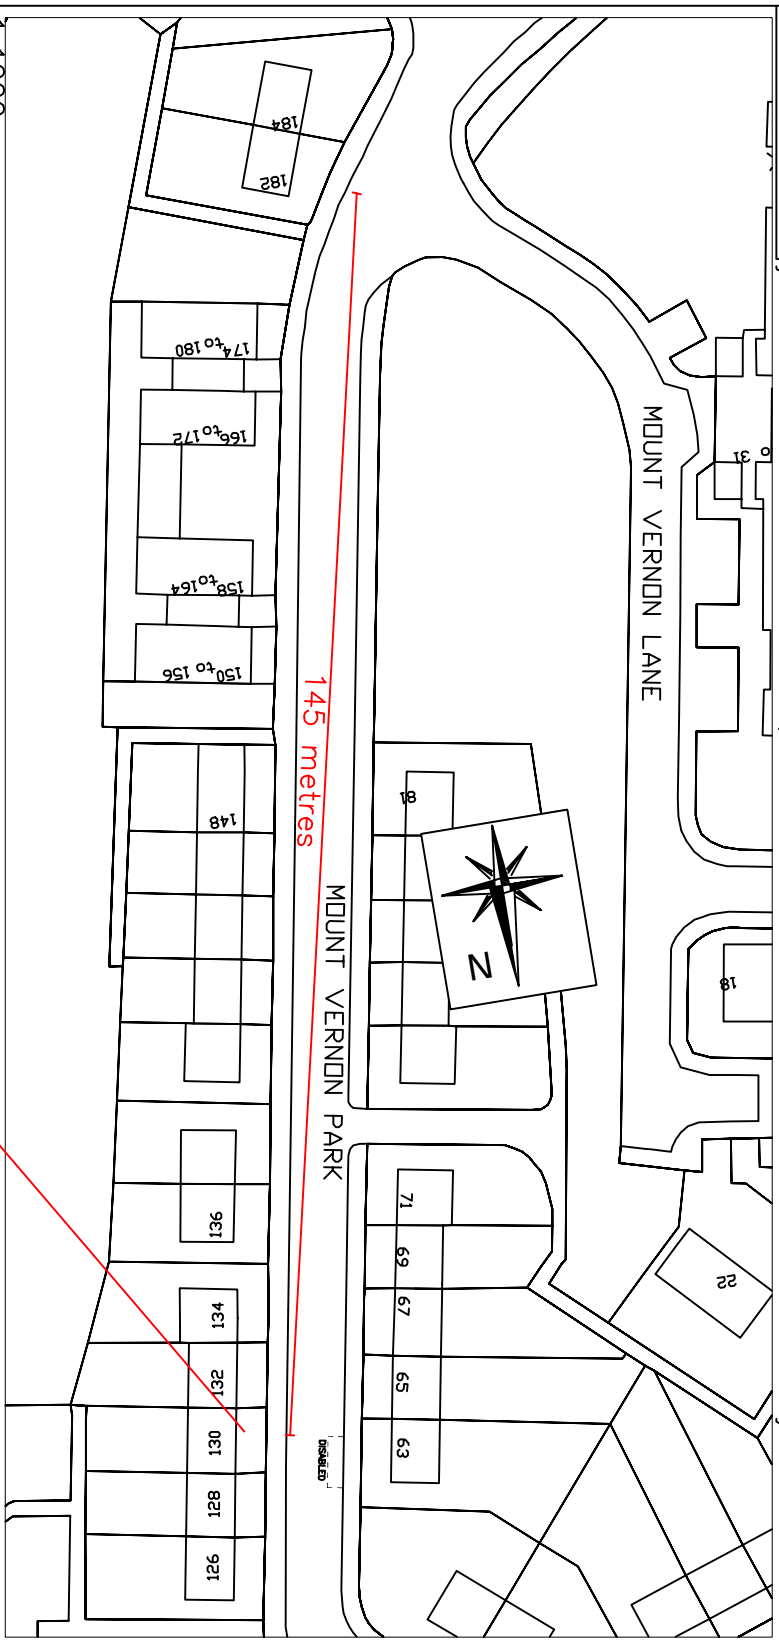

1:1000

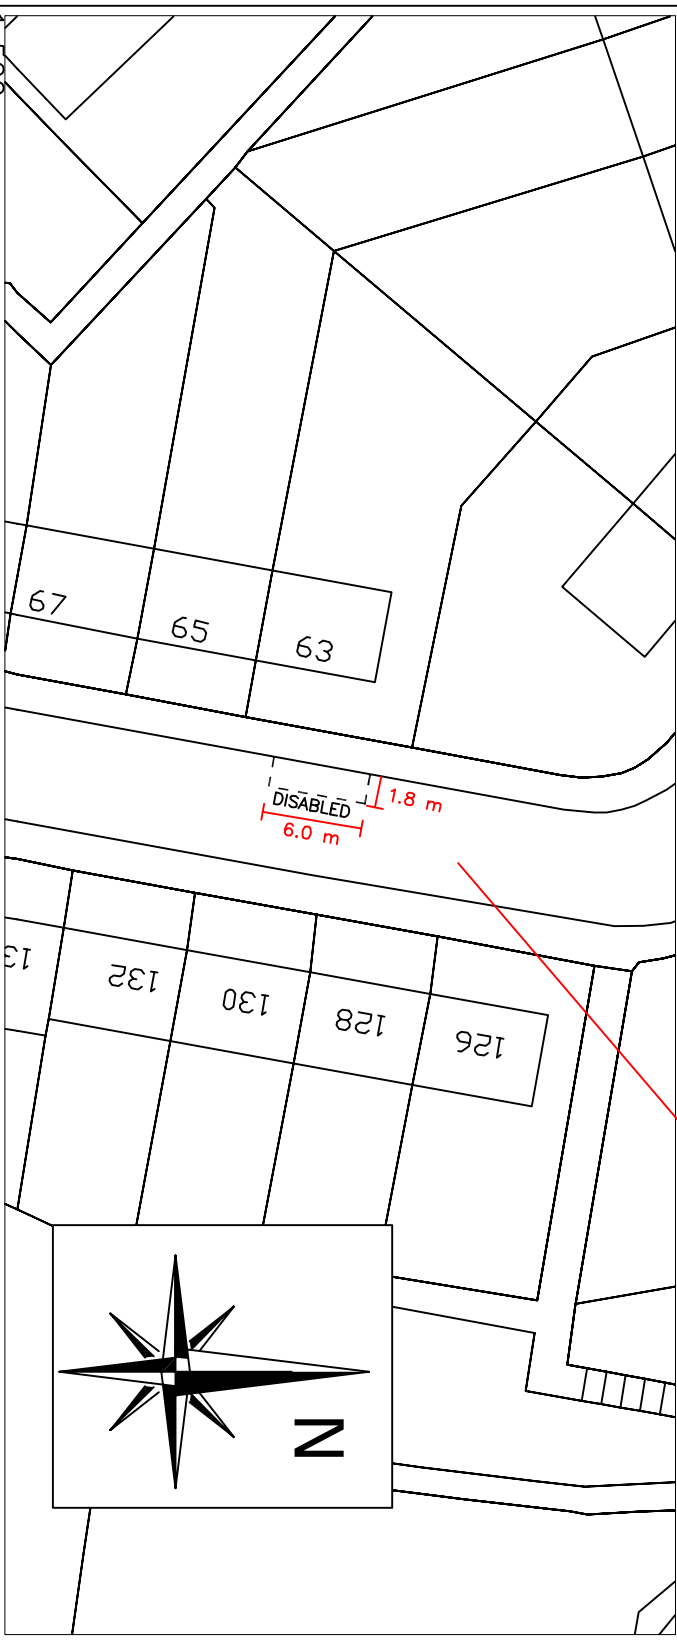

1:500

NO.	REVISION	DATE

Based upon the Ordnance Survey of Northern Ireland 1:1000 Scale Map with the Permission of the Director and Chief Executive
 © Crown Copyright
 Unauthorised reproduction infringes Crown Copyright and may lead to prosecution or civil proceedings

Project: 63 MOUNT VERNON PARK BELFAST

Title: PROPOSED ACCESSIBLE / DISABLED PARKING BAY

FILE NO.	DESIGNED	AO'H	date
			OCT'23
DRAWN	CHECKED		date
TRACED	APPROVED		date
Dwg. No.	Revision		
TM2/BEL/OCT/23/53/A			

Scales AS SHOWN

Eastern Division

Annex 7
 Castle Buildings
 Stormont Estate
 Belfast
 BT4 3SQ

Telephone: 0300 200 7893
 Textphone: 028 90540022

