


Gasworks Northern Fringe - Site A

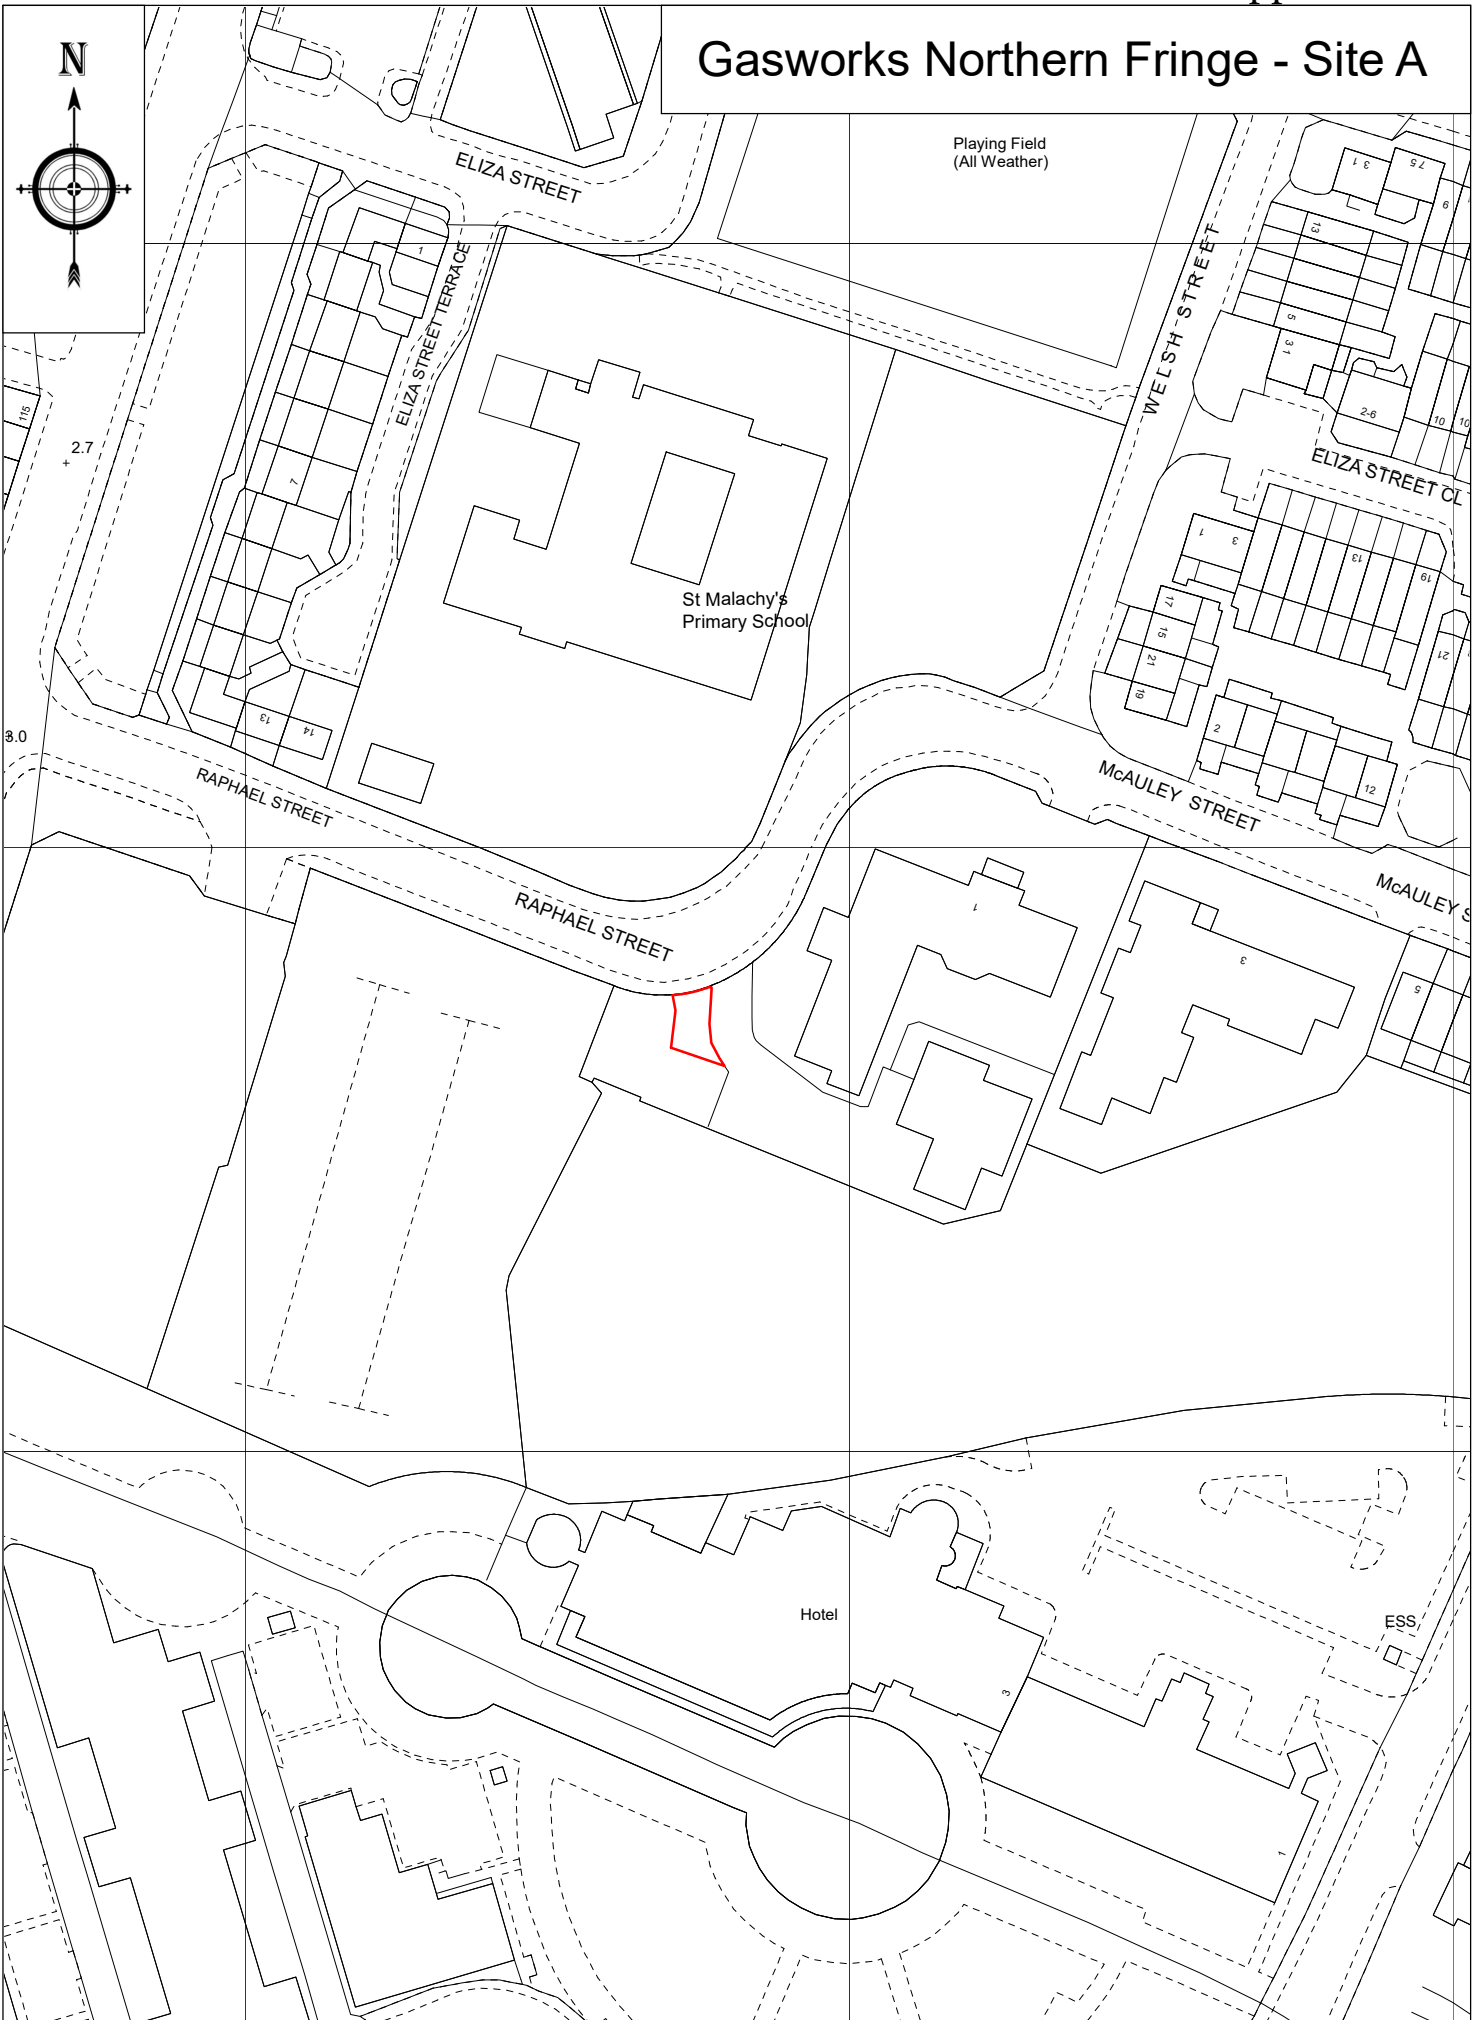

Scale 1:1250

 proposed electricity sub-station site 67.88 sqm