


Gasworks Northern Fringe - Site D

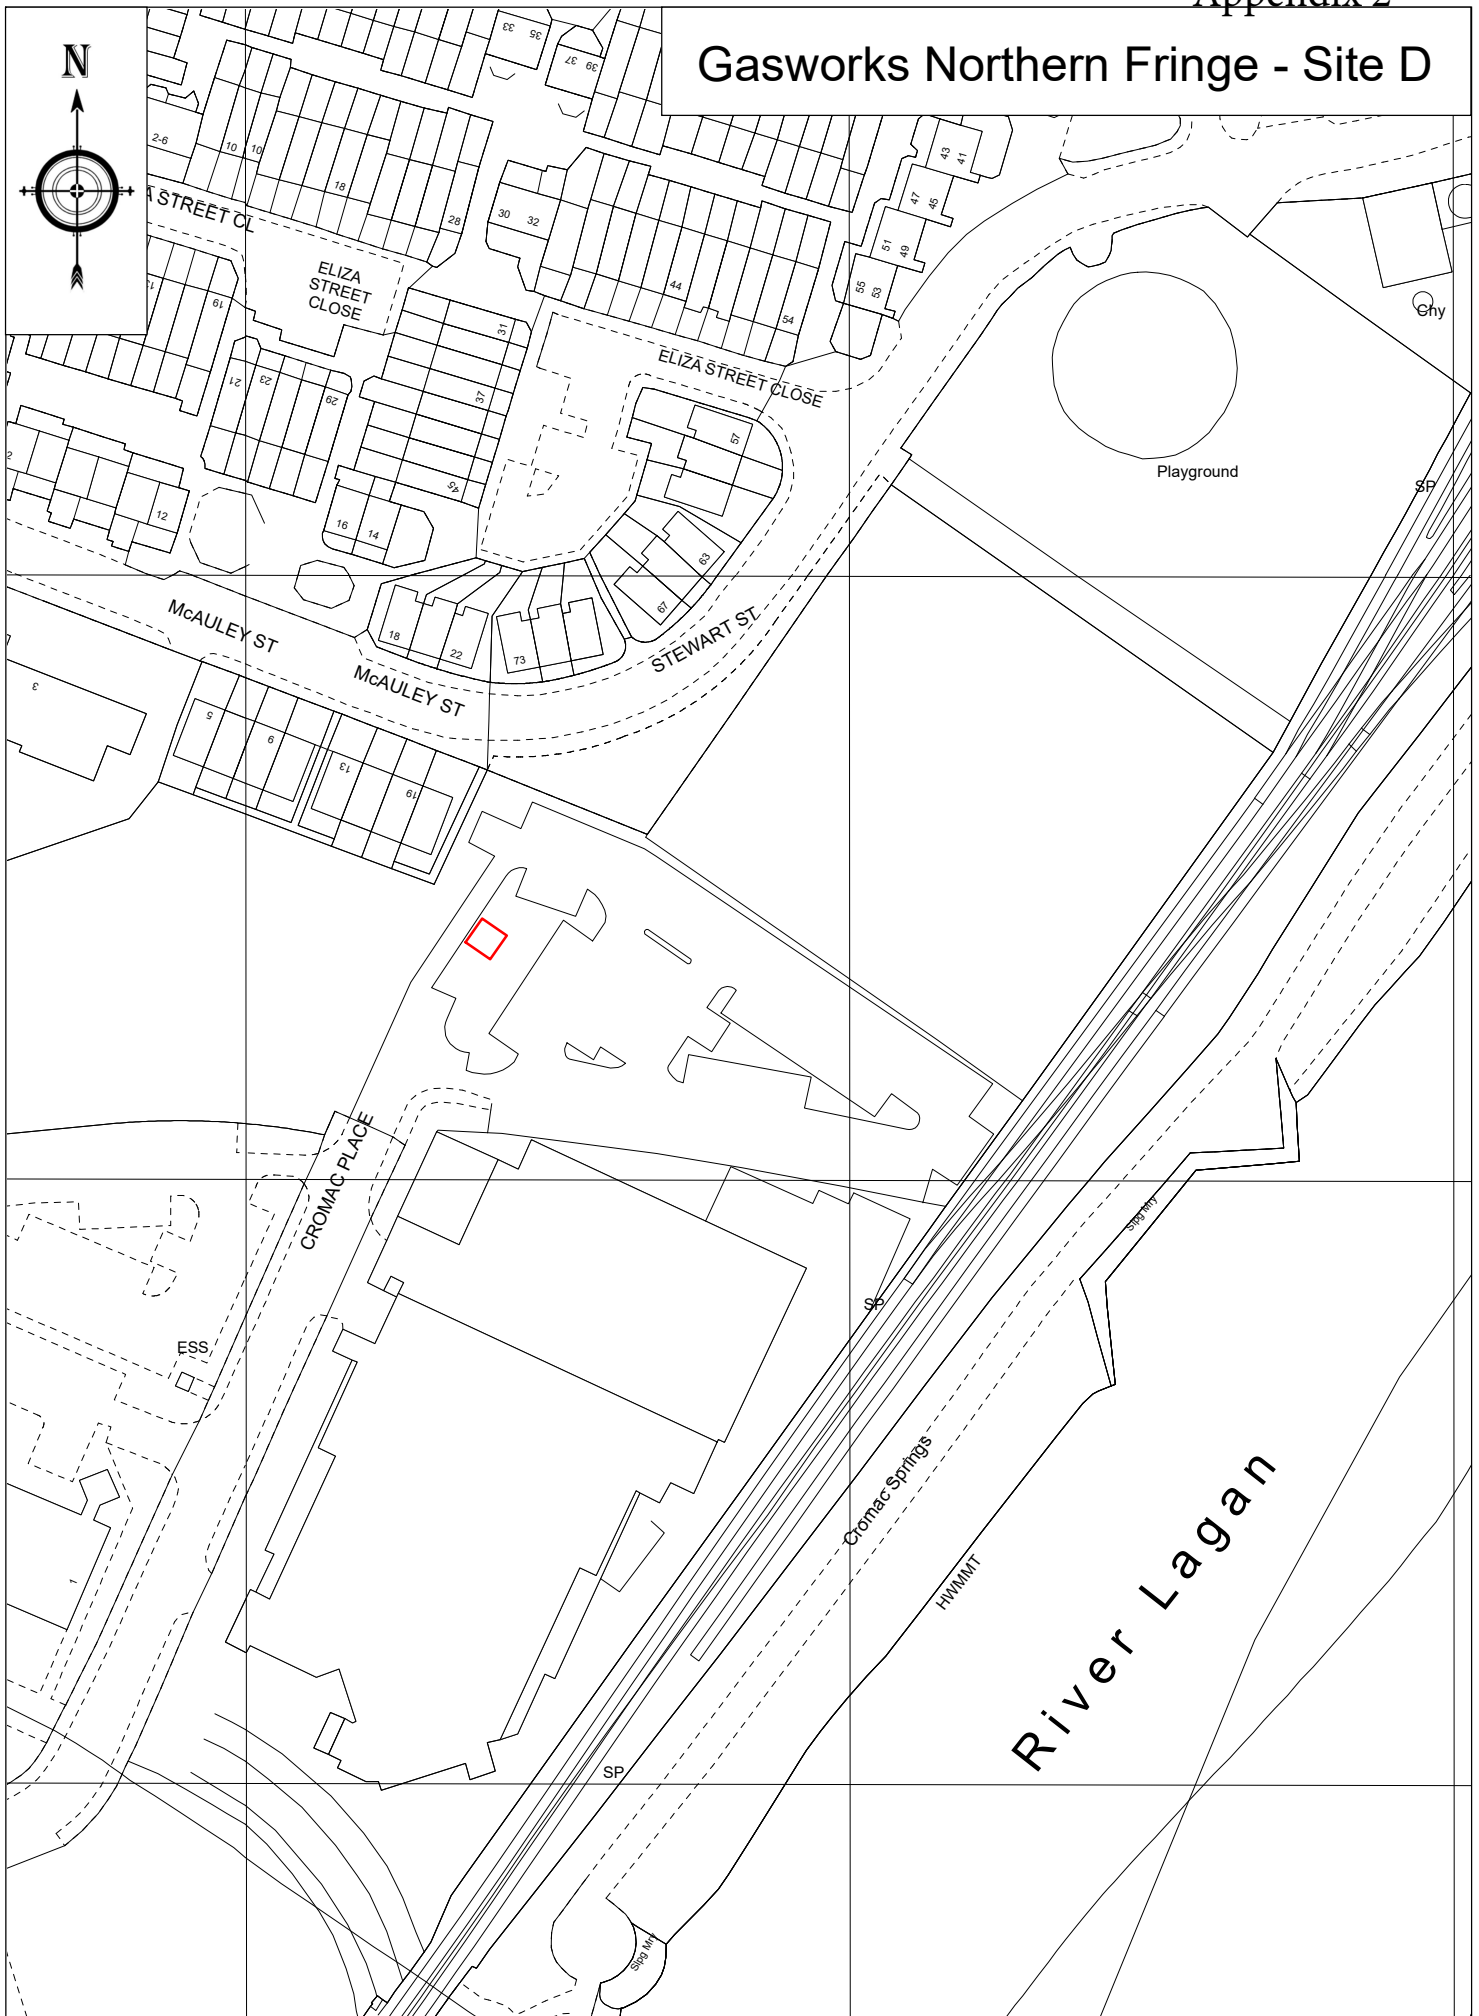

Scale 1:1250

 proposed electricity sub-station site 23.76 sqm