
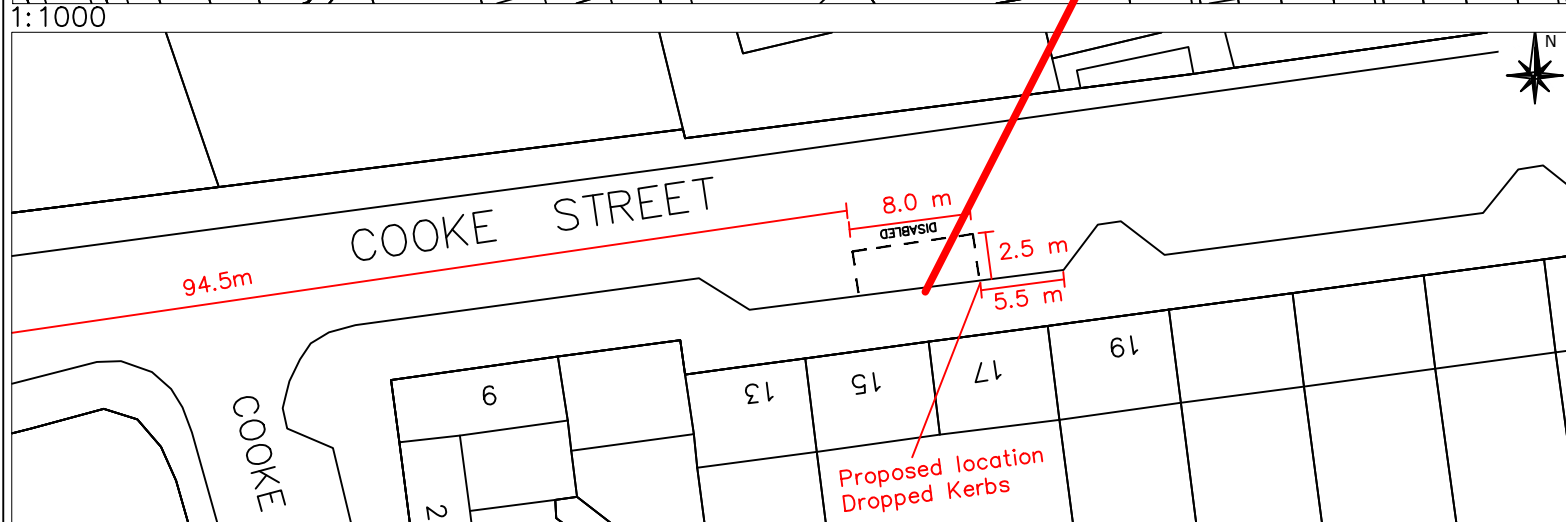


Drg. No.

Cooke Street, Belfast (south-east side)-from a point 94.5 metres north-east of its junction with Ormeau Road, for a distance of 8.0 metres in a north-easterly direction.

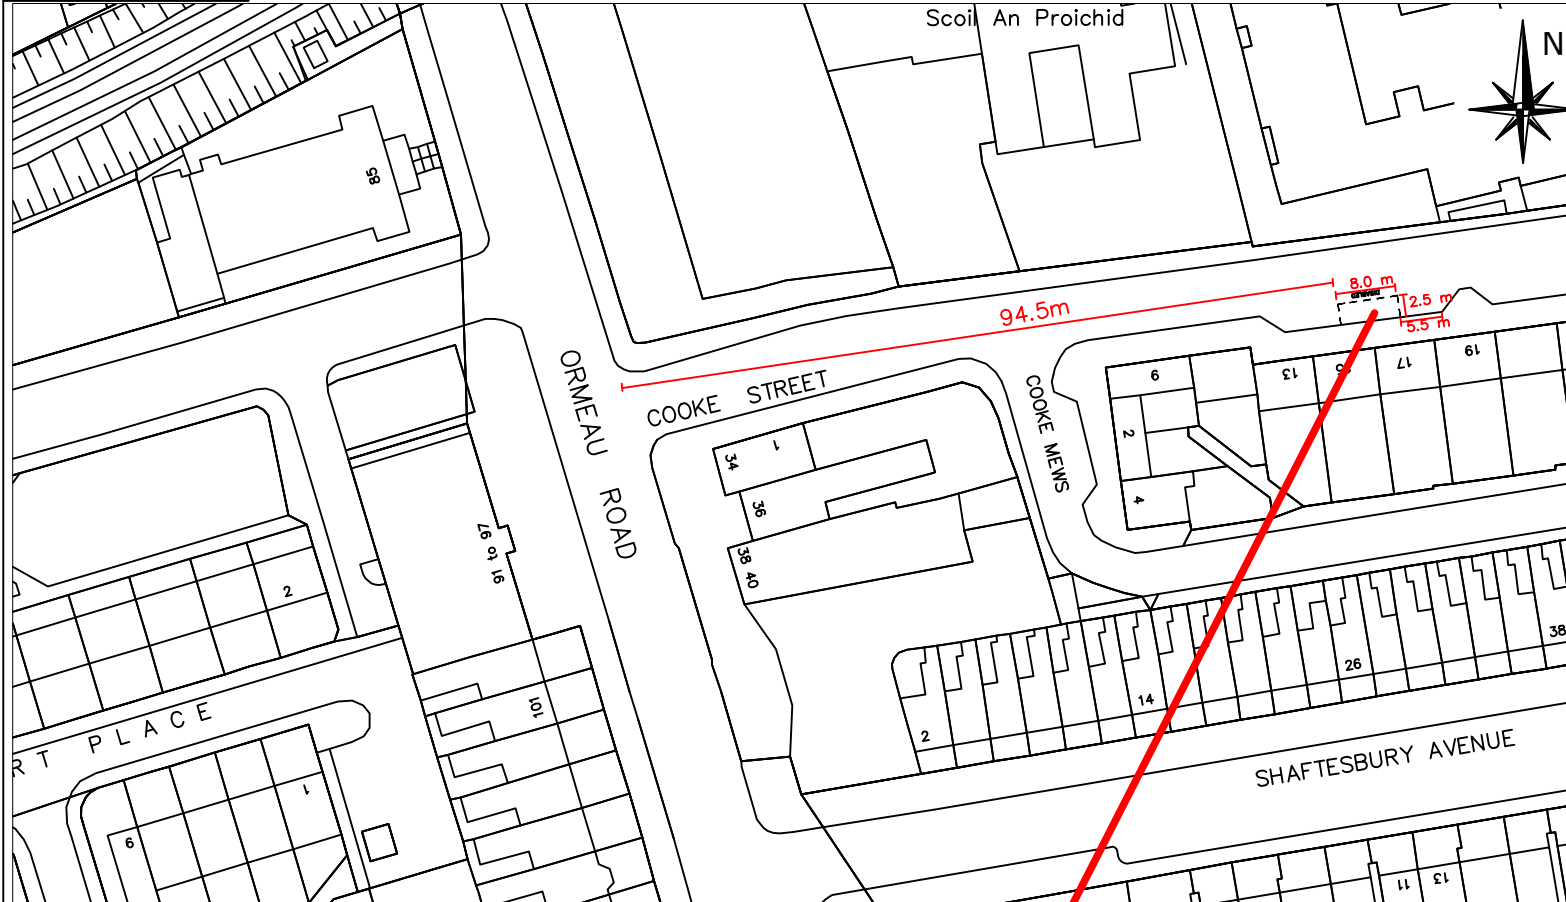

NO.	REVISION	DATE

Based upon the Ordnance Survey of Northern Ireland 1:1000 Scale Map with the Permission of the Director and Chief Executive  
 © Crown Copyright  
 Unauthorised reproduction infringes Crown Copyright and may lead to prosecution or civil proceedings

Project  
 PROPOSED ACCESSIBLE/  
 DISABLED PARKING BAY

Title  
 17 COOKE STREET  
 BELFAST

FILE NO.	DESIGNED	LG	date
			DEC'23
DRAWN	CHECKED		date
TRACED	APPROVED		date

Drg. No.  
 TM2/BEL/DEC/23/61/A

Revision

Scales  
 AS SHOWN

Eastern Division  
 Annex 7  
 Castle Buildings  
 Stormont Estate  
 Belfast  
 BT4 3SQ

Telephone: 0300 200 7893  
 Textphone: 028 90540022

