
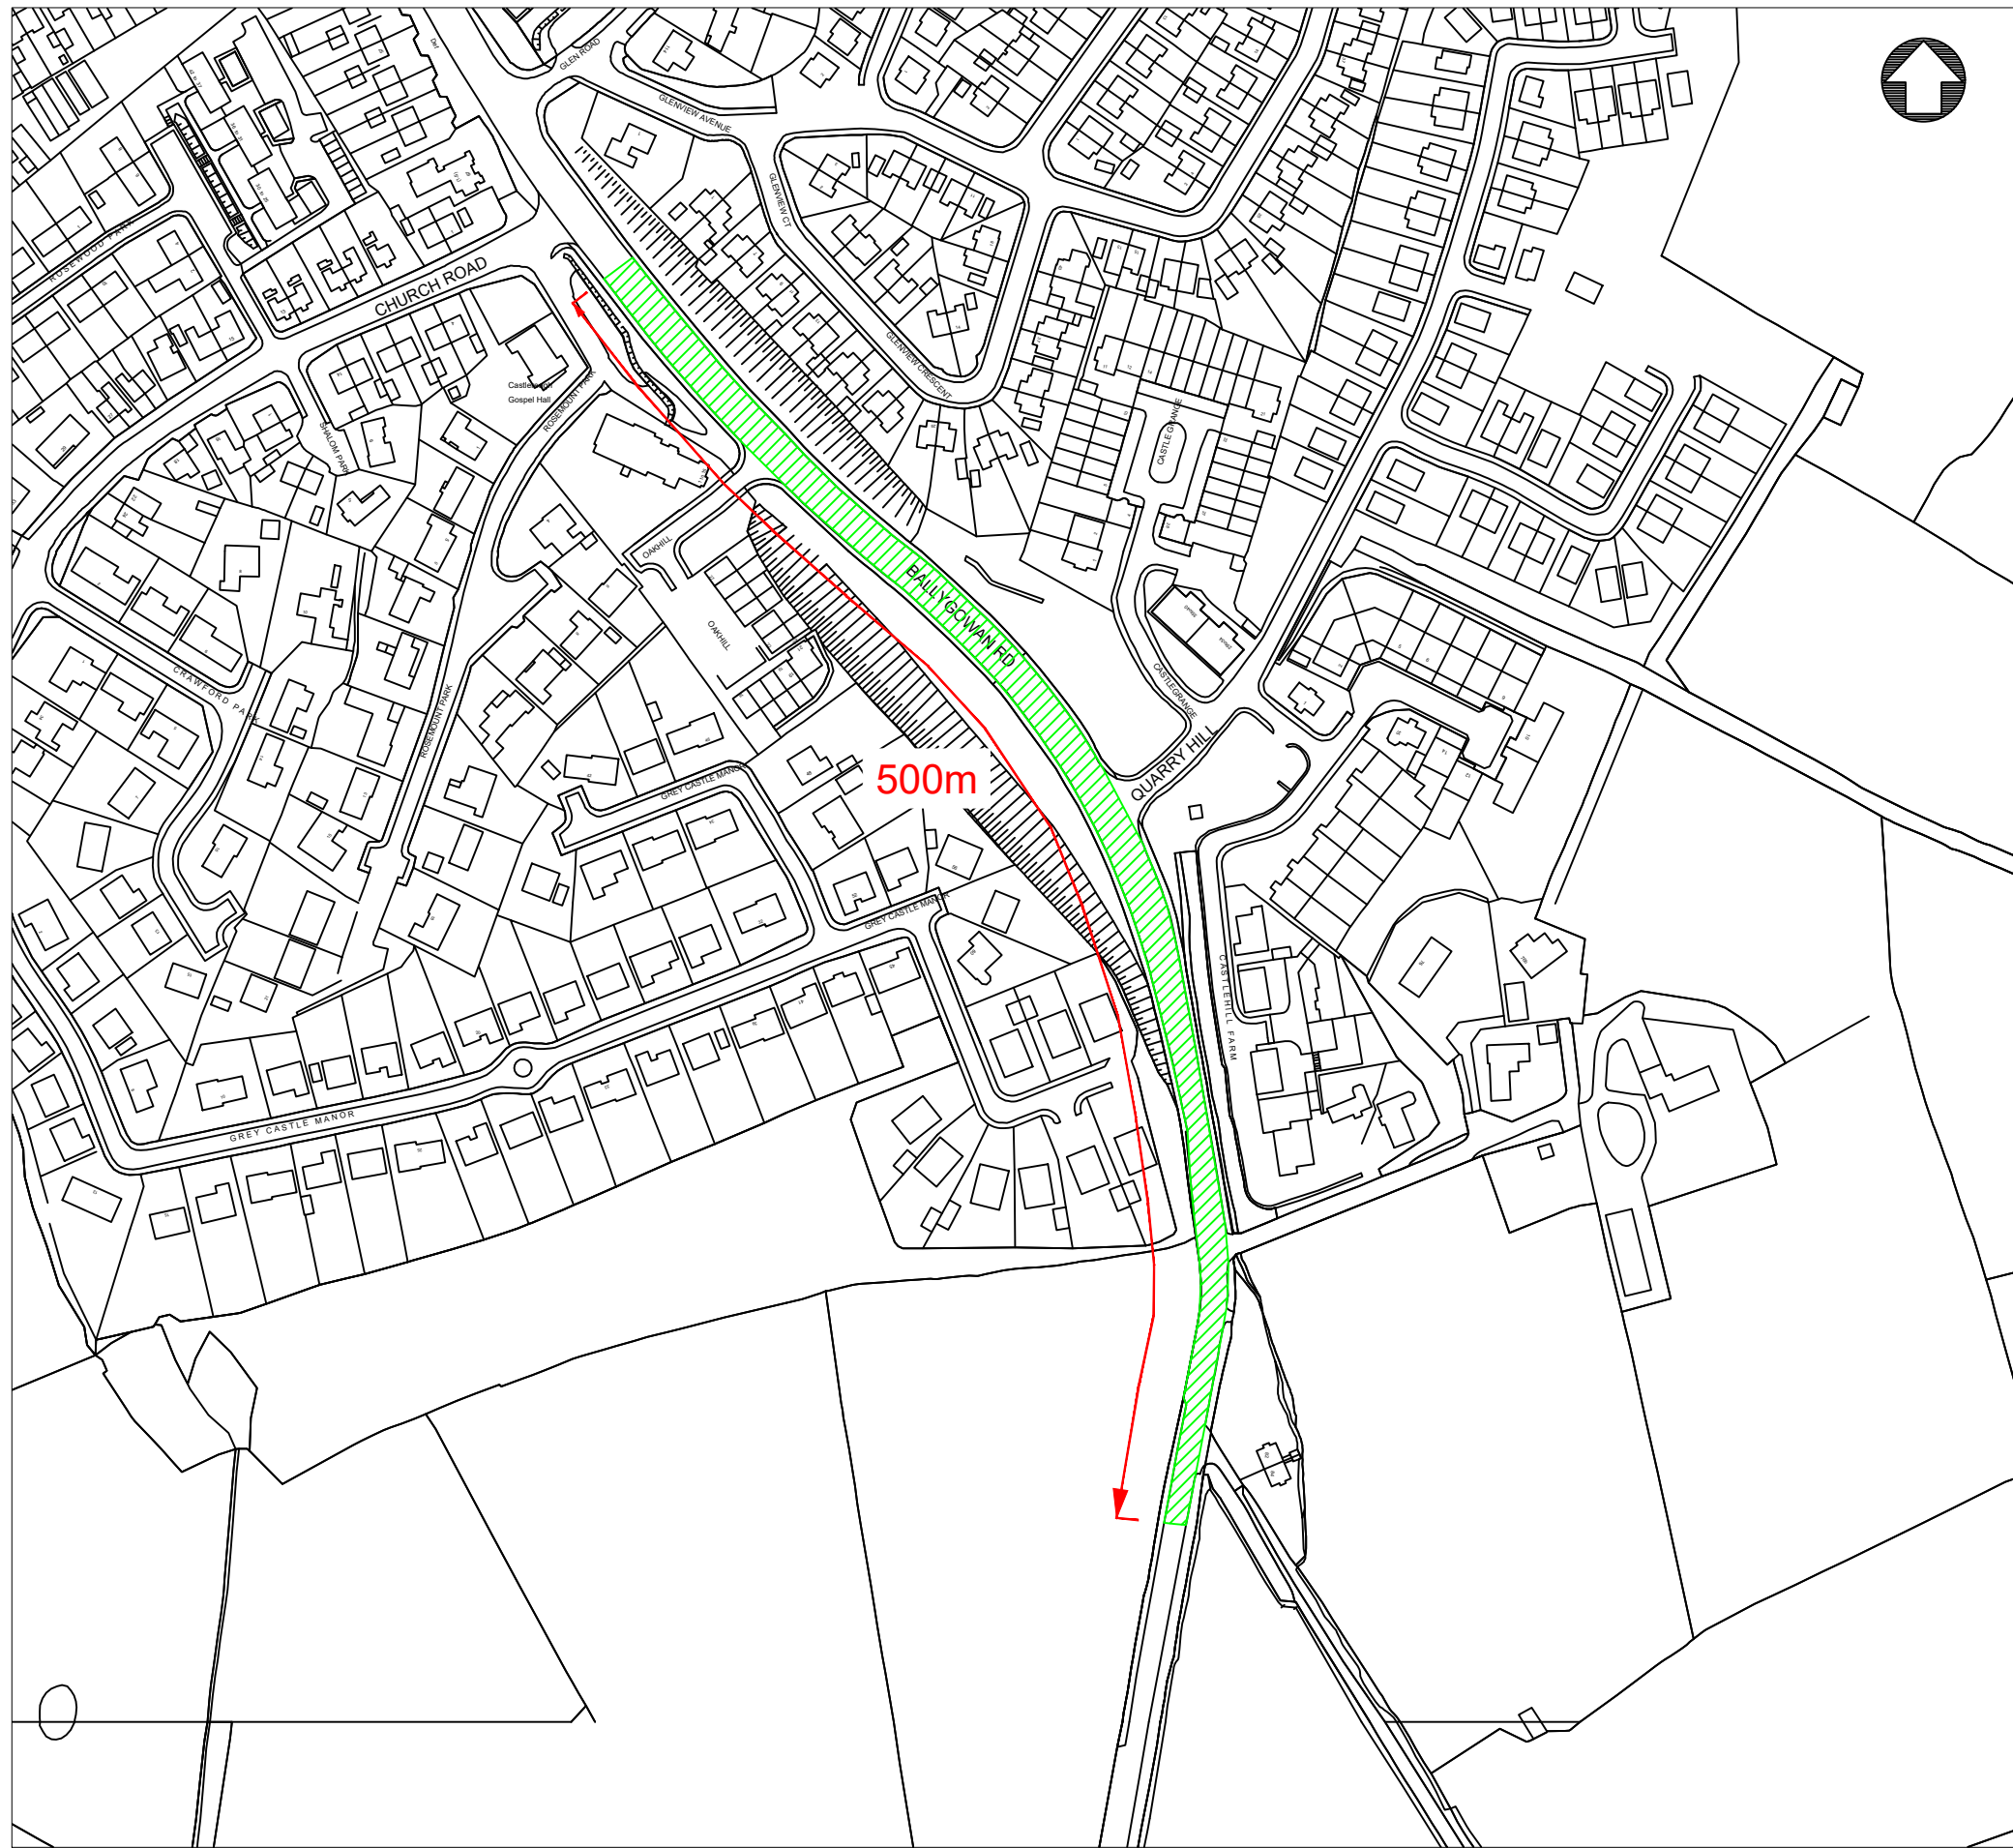


Drg. No.

NO.	REVISION	DATE

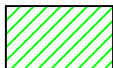

 Proposed 40mph speed limit

\*Based upon Ordnance Survey of Northern Ireland's data with the permission of the controller of Her Majesty's Stationary Office, © Crown copyright and database rights NIMA ES&LA214\*. Unauthorised reproduction infringes © Crown copyright and may lead to prosecution or civil proceedings\*.

Project **BALLYGOWAN ROAD, BELFAST**

Title **PROPOSED SPEED LIMIT**

FILE NO.	DESIGNED	GS	date OCT 23
DRAWN	CHECKED		date
TRACED	APPROVED		date

Drg. No.	Revision
	<b>01</b>

Scales **1:2500**

Eastern Division  
 Annex 7  
 Castle Buildings  
 Stormont Estate  
 Belfast  
 BT4 3SQ

Telephone: 0300 200 7893  
 Textphone: 028 90540022



Department for **Infrastructure**  
 An Roinn **Bonneagair**  
[www.infrastructure-ni.gov.uk](http://www.infrastructure-ni.gov.uk)  
 INVESTOR IN PEOPLE