
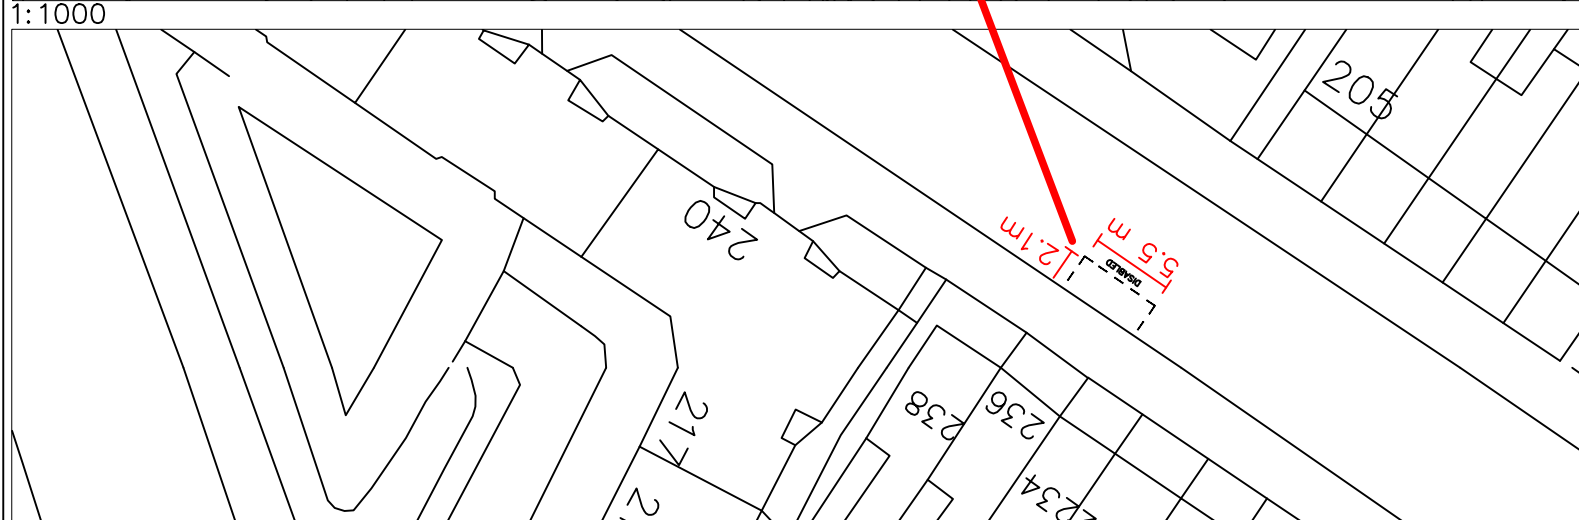


Dr. No. Duncairn Gardens, Belfast (south-west side) – from a point 108 metres south-east of its junction with Antrim Road, for a distance of 5.5 metres in south-easterly direction.

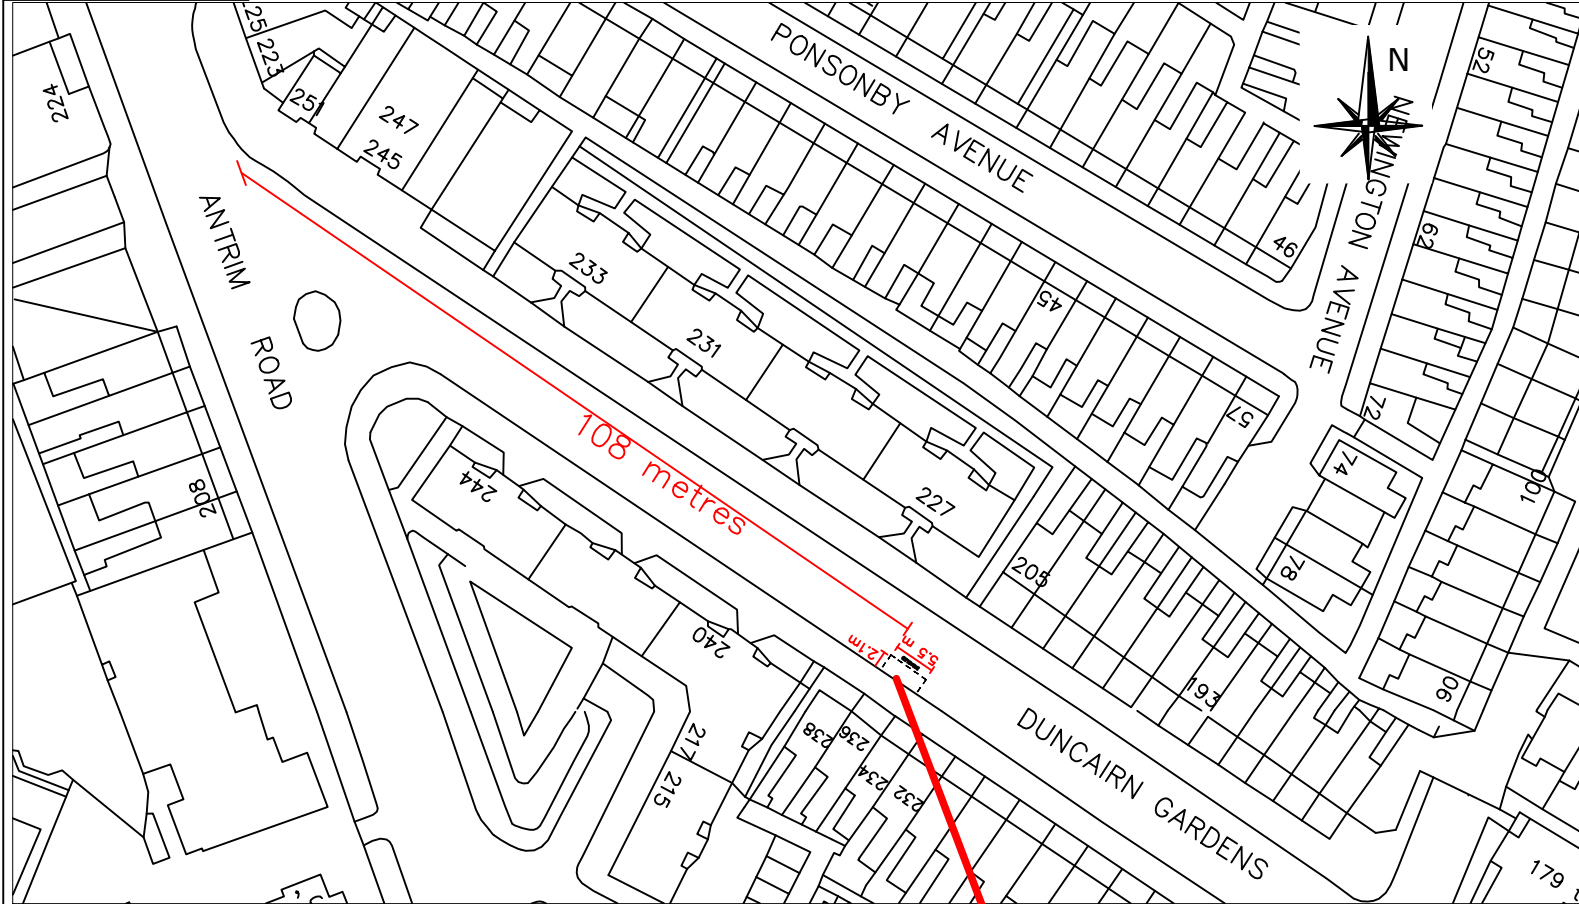

1: 500

NO.	REVISION	DATE

Based upon the Ordnance Survey of Northern Ireland 1:1000 Scale Map with the Permission of the Director and Chief Executive  
 © Crown Copyright  
 Unauthorised reproduction infringes Crown Copyright and may lead to prosecution or civil proceedings

Project  
 PROPOSED ACCESSIBLE/  
 DISABLED PARKING BAY

Title  
 236 DUNCAIRN GARDENS  
 BELFAST

FILE NO.	DESIGNED	LG	date
			DEC'23
DRAWN	CHECKED		date
TRACED	APPROVED		date

Dr. No. Revision  
 TM2/BEL/DEC/23/59/A

Scales AS SHOWN

Eastern Division  
 Annex 7  
 Castle Buildings  
 Stormont Estate  
 Belfast  
 BT4 3SQ  
 Telephone: 0300 200 7893  
 Textphone: 028 90540022

