


Locksley Park, Belfast (south-east side) – from a point 53 metres north-east of its junction with Garron Crescent, for a distance of 5.5 metres, in a north-easterly direction.

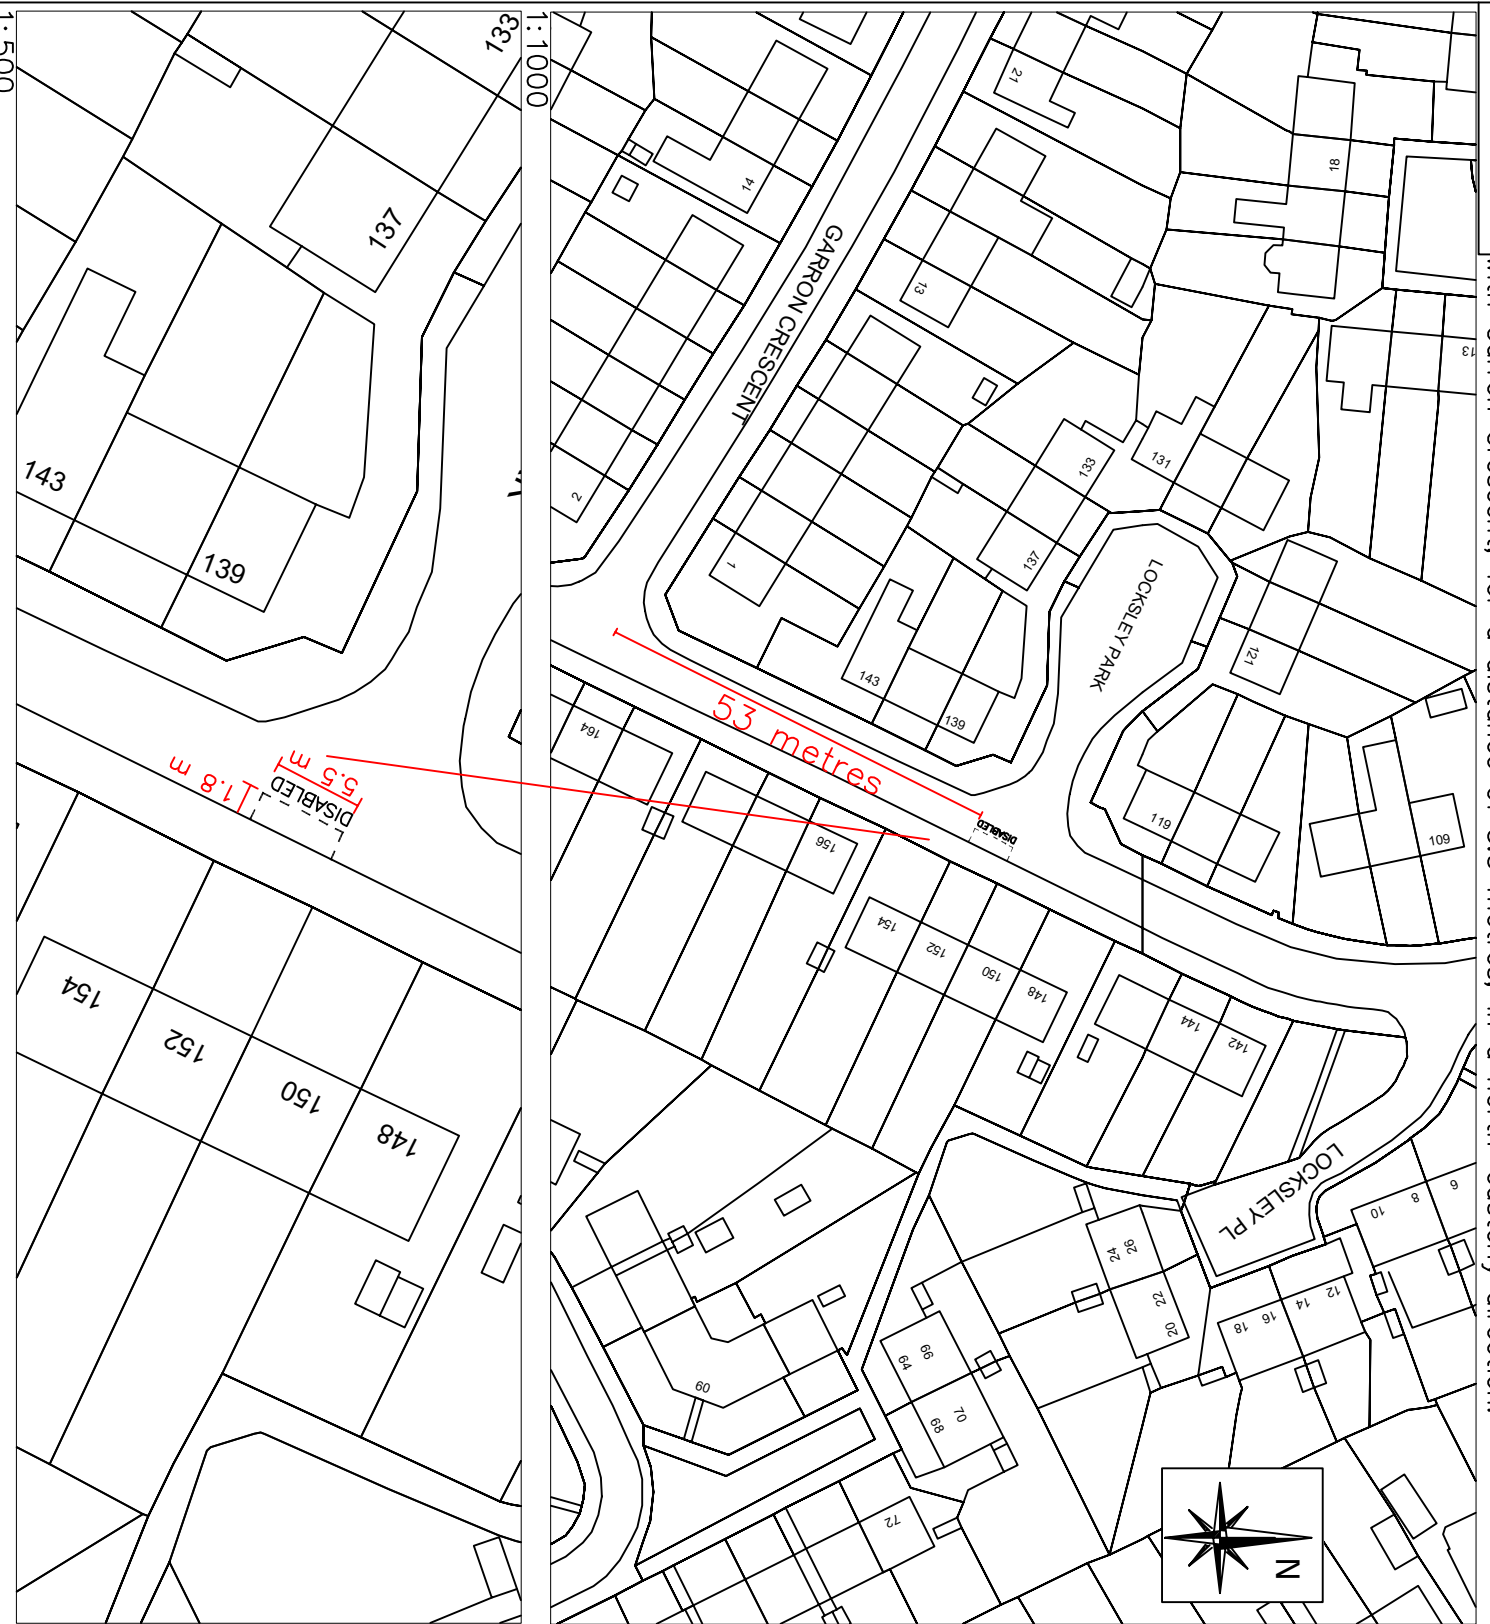

NO.	REVISION	DATE

Based upon the Ordnance Survey of Northern Ireland 1:1000 Scale Map with the Permission of the Director and Chief Executive
 © Crown Copyright
 Unauthorised reproduction infringes Crown Copyright and may lead to prosecution or civil proceedings

Project: PROPOSED ACCESSIBLE / DISABLED PARKING BAY

Title: 152 LOCKSLEY PARK BELFAST

FILE NO.	DESIGNED	AO'H	date	DEC'23
	CHECKED		date	
	APPROVED		date	
Dwg. No.				Revision

Scales: AS SHOWN

Eastern Division
 Annex 7
 Castle Buildings
 Stormont Estate
 Belfast
 BT4 3SQ
 Telephone: 0300 200 7893
 Textphone: 028 90540022

Department for Infrastructure
 An tSeirbhís
 Bonneagair
 Infrastructure
 www.infrastructure.gov.uk