
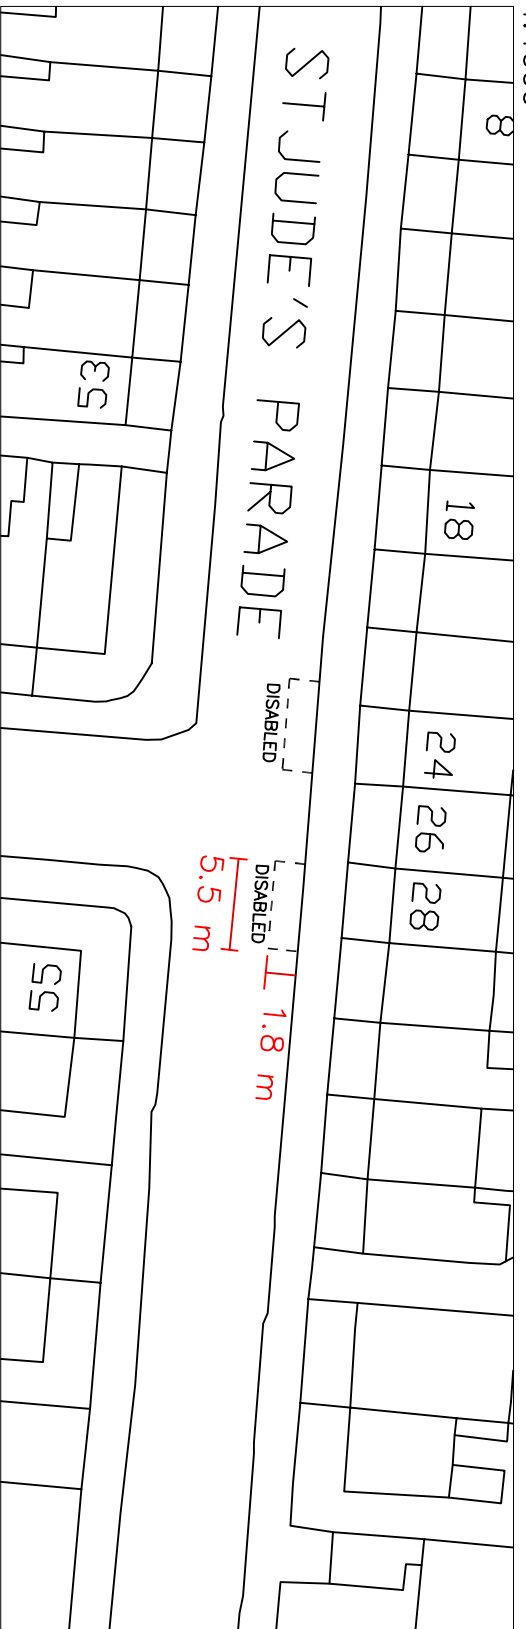


S.R.2021 No. 8 item 2975. St Jude's Parade, Belfast, (north side) – from a point 79.5 metres west of its junction with Ravenhill Road, for a distance of 5.5 metres.

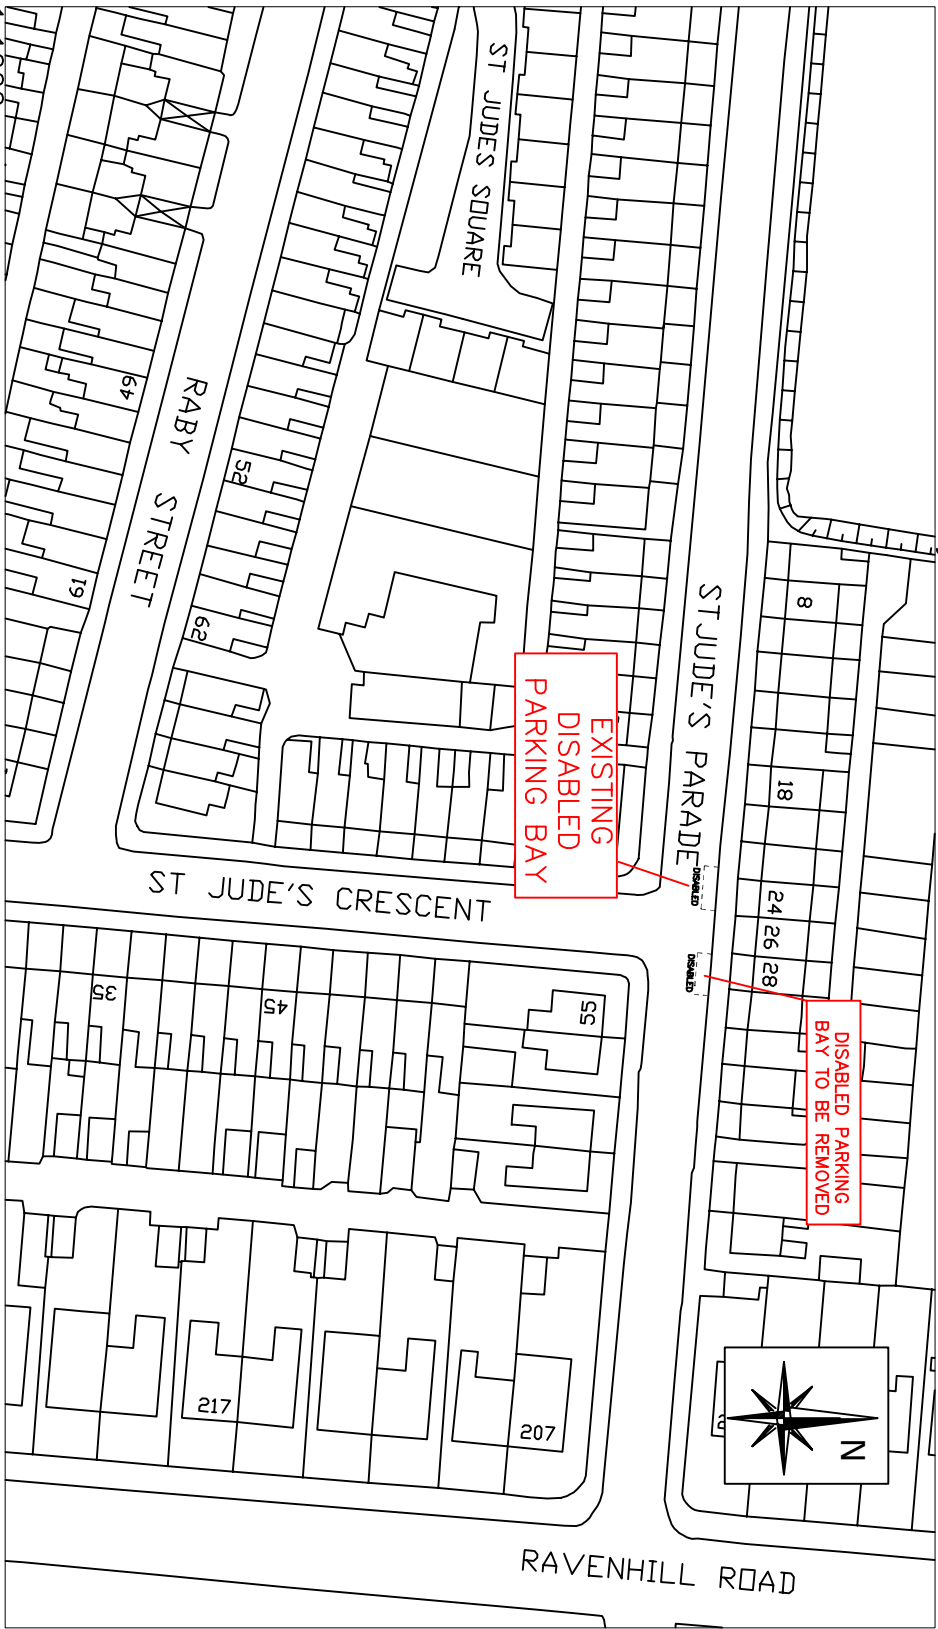

NO.	REVISION	DATE

Based upon the Ordnance Survey of Northern Ireland 1:1000 Scale Map with the Permission of the Director and Chief Executive
 © Crown Copyright
 Unauthorised reproduction infringes Crown Copyright and may lead to prosecution or civil proceedings

Project
REMOVAL OF AN ACCESSIBLE/ DISABLED PARKING BAY

Title
28 ST JUDE'S PARADE BELFAST

FILE NO.	DESIGNED	AO'H	date	MAR'24
DRAWN	CHECKED		date	
TRACED	APPROVED		date	
Dwg. No.	Revision			

Dwg. No. **TM2/BEL/MAR/24/10/A**

Scales
AS SHOWN

Eastern Division
 Annex 7
 Castle Buildings
 Stormont Estate
 Belfast
 BT4 3SQ

Telephone: 0300 200 7893
 Textphone: 028 90540022

Department for Infrastructure
 Belfast City Council
 Belfast Harbour Commission