
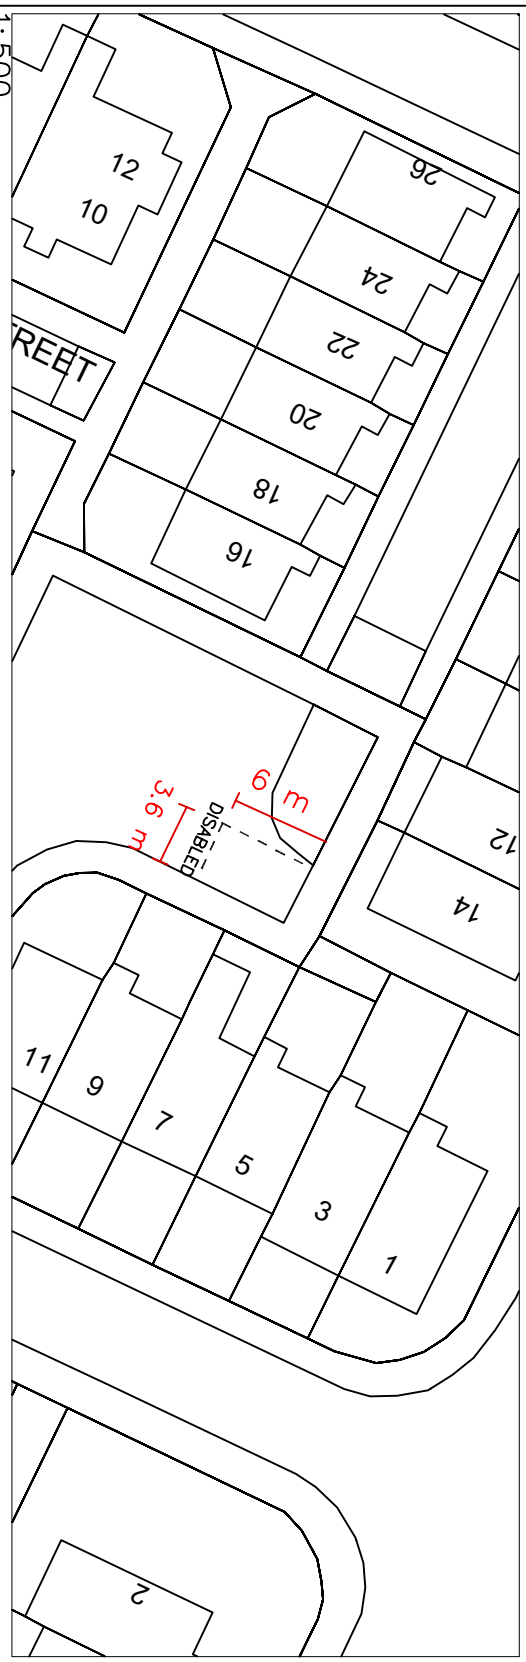


North Hill Street, Belfast (south-east side) - from a point 30 metres north-west then 13 metres north-east of its junction with Southwell Street, for a distance of 6 metres.

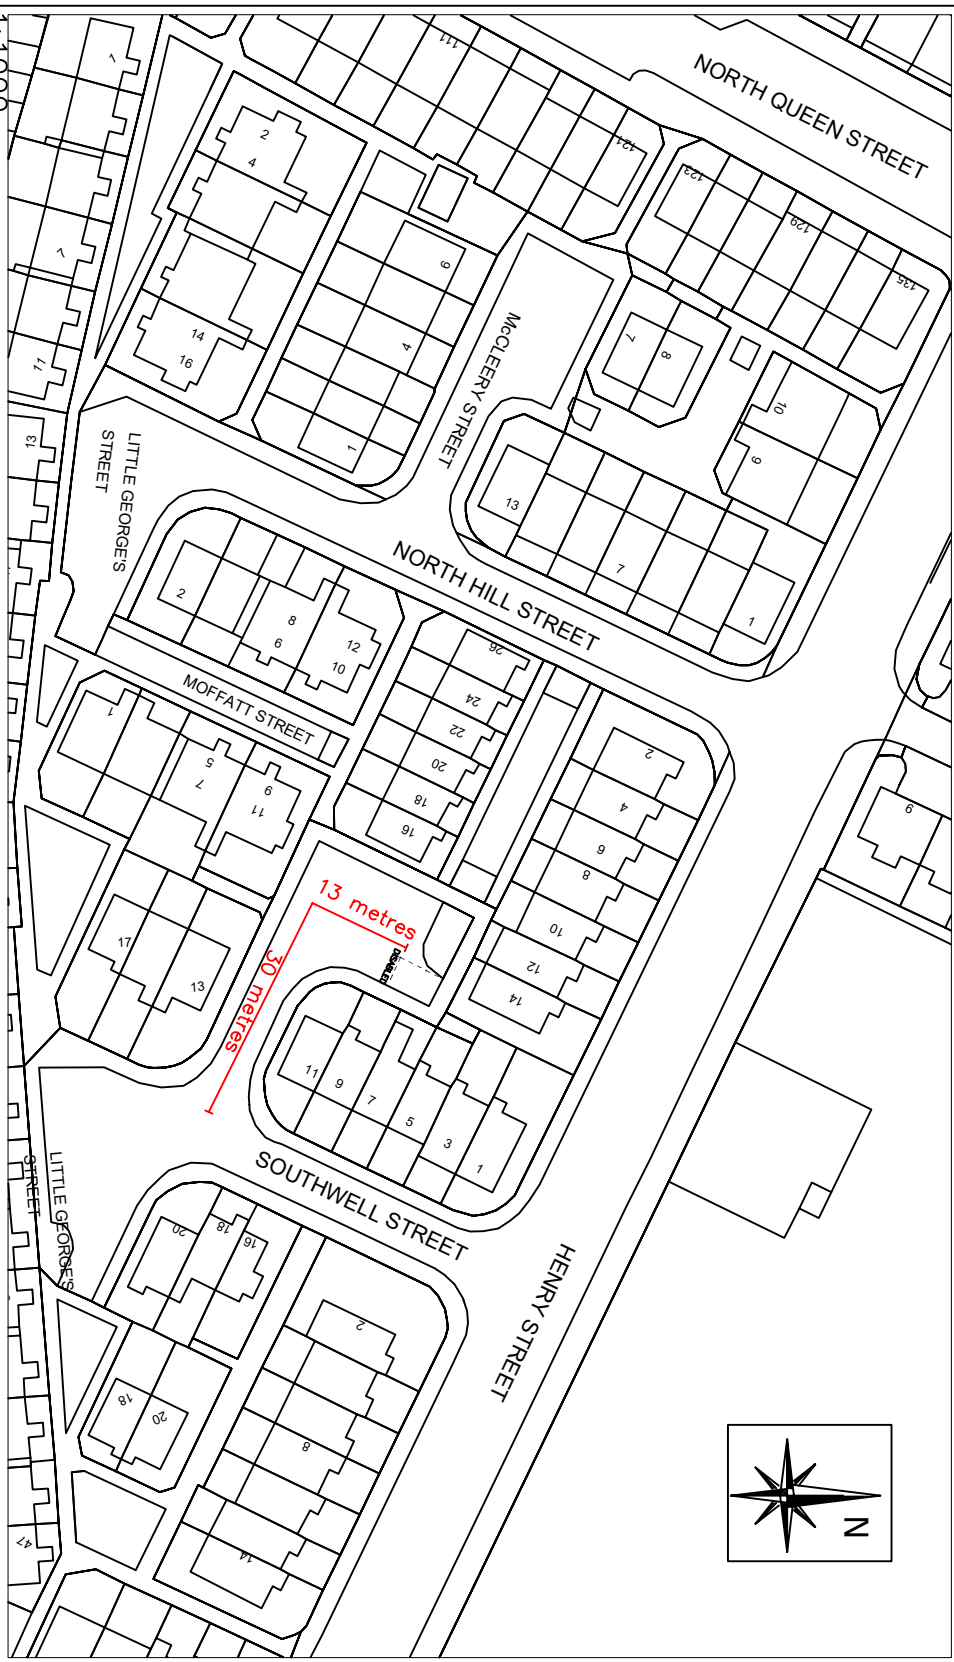

NO.	REVISION	DATE

Based upon the Ordnance Survey of Northern Ireland 1:1000 Scale Map with the Permission of the Director and Chief Executive
 © Crown Copyright
 Unauthorised reproduction infringes Crown Copyright and may lead to prosecution or civil proceedings

Project
 PROVISION OF AN ACCESSIBLE/
 DISABLED PARKING BAY

Title
 14 NORTH HILL STREET
 BELFAST

FILE NO.	DESIGNED	AO'H	date
DRAWN	CHECKED		MAR'24
TRACED	APPROVED		date

Dwg. No.	Revision
TM2/BEL/MAR/24/11/A	

Scales
 AS SHOWN

Eastern Division
 Annex 7
 Castle Buildings
 Stormont Estate
 Belfast
 BT4 3SQ

Telephone: 0300 200 7893
 Textphone: 028 90540022

