


Lichfield Avenue, Belfast (south-east side) – from a point 52 metres south-west from its junction with Bloomfield Road, for a distance of 5.5 metres in a south-westerly direction.

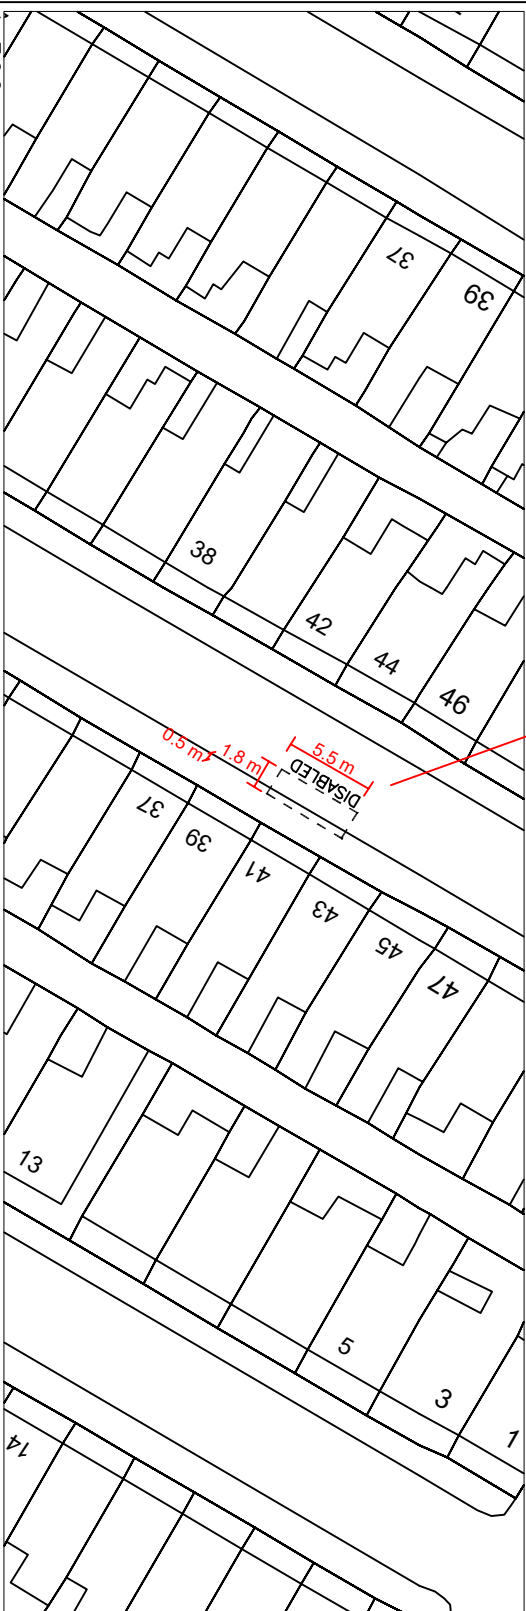

NO.	REVISION	DATE

Based upon the Ordnance Survey of Northern Ireland 1:1000 Scale Map with the Permission of the Director and Chief Executive  
 © Crown Copyright  
 Unauthorised reproduction infringes Crown Copyright and may lead to prosecution or civil proceedings

Project  
 41 LICHFIELD AVENUE  
 BELFAST

Title  
 PROPOSED ACCESSIBLE/  
 DISABLED PARKING BAY

FILE NO.	DESIGNED	AO'H	date
			MAR'24
DRAWN	CHECKED		date
TRACED	APPROVED		date
Dwg. No.			Revision

TM2/BEL/MAR/24/13/A  
 Scales AS SHOWN

Eastern Division  
 Annex 7  
 Castle Buildings  
 Stormont Estate  
 Belfast  
 BT4 3SQ  
 Telephone: 0300 200 7893  
 Textphone: 028 90540022

