


Queen Victoria Gardens, Belfast (south-east side) - from a point 19 metres north-east of its junction with Skegoneill Avenue, for a distance of 5.5 metres in a north-easterly direction.

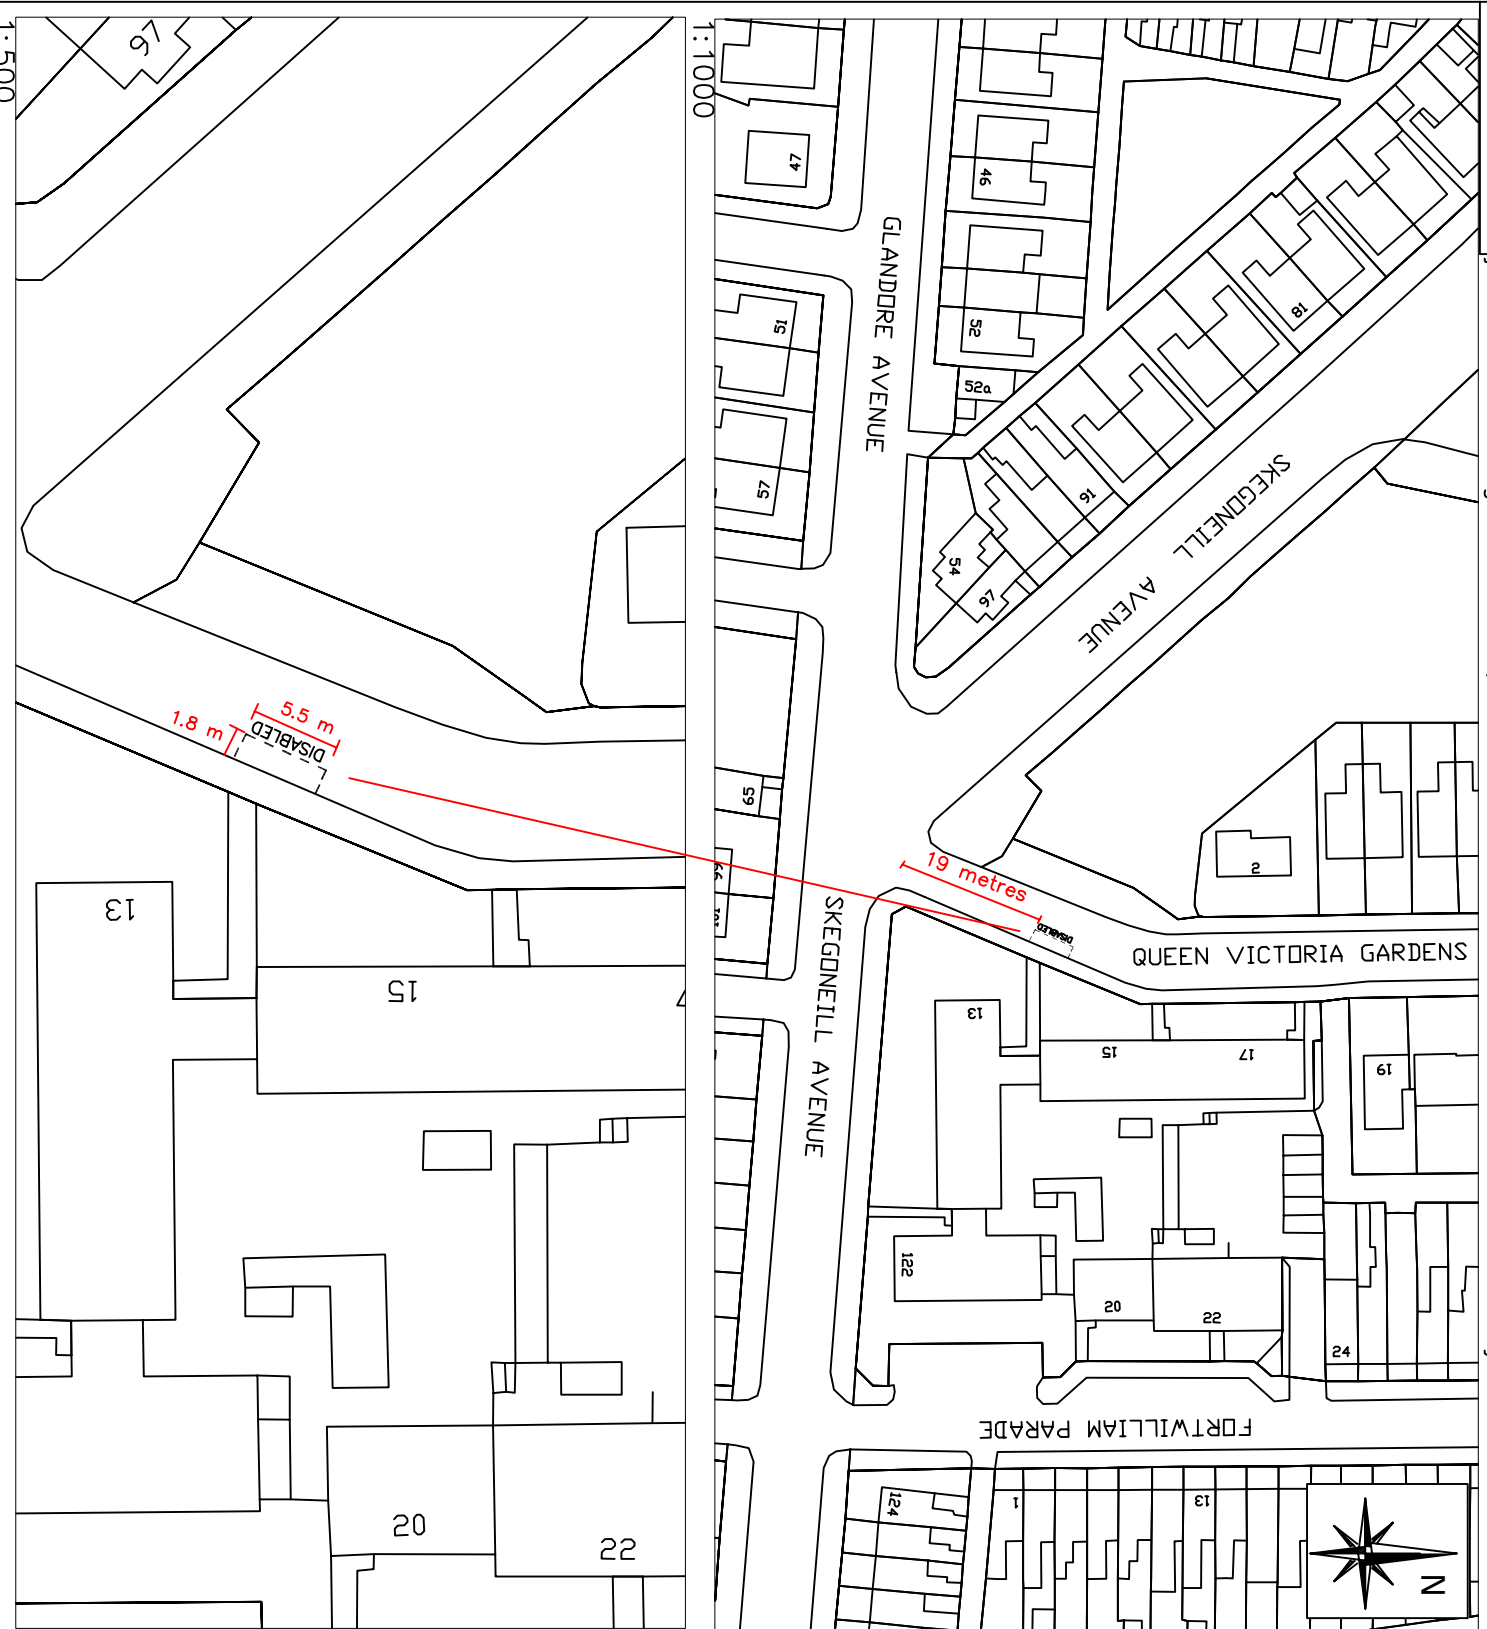

NO.	REVISION	DATE

Based upon the Ordnance Survey of Northern Ireland 1:1000 Scale Map with the Permission of the Director and Chief Executive
 © Crown Copyright
 Unauthorised reproduction infringes Crown Copyright and may lead to prosecution or civil proceedings

Project
 BLOCK 13 FLAT 21
 QUEEN VICTORI GARDENS
 BELFAST

Title
 PROPOSED ACCESSIBLE/
 DISABLED PARKING BAY

FILE NO.	DESIGNED	AO'H	date	MAR'24
DRAWN	CHECKED		date	
TRACED	APPROVED		date	
Dwg. No.	Revision			
TM2/BEL/MAR/24/12/A				
Scales AS SHOWN				

Eastern Division
 Annex 7
 Castle Buildings
 Stormont Estate
 Belfast
 BT4 3SQ
 Telephone: 0300 200 7893
 Textphone: 028 90540022

Department for Infrastructure
 All About Bonnacair
 Department for Infrastructure
 Infrastructure
 www.infrastructure.gov.uk