
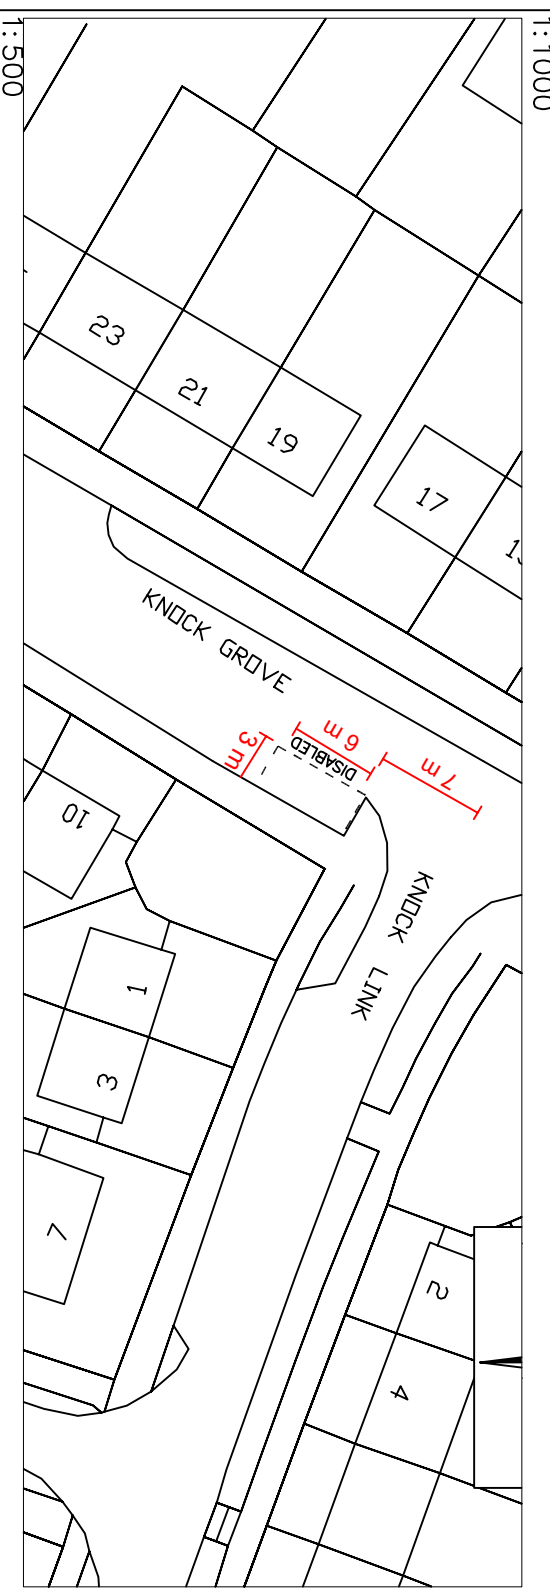


Knock Grove, Belfast (south east – side) – from a point 7 metres south–west of its junction with Knock Link, for a distance of 6 metres in a south–westerly direction.

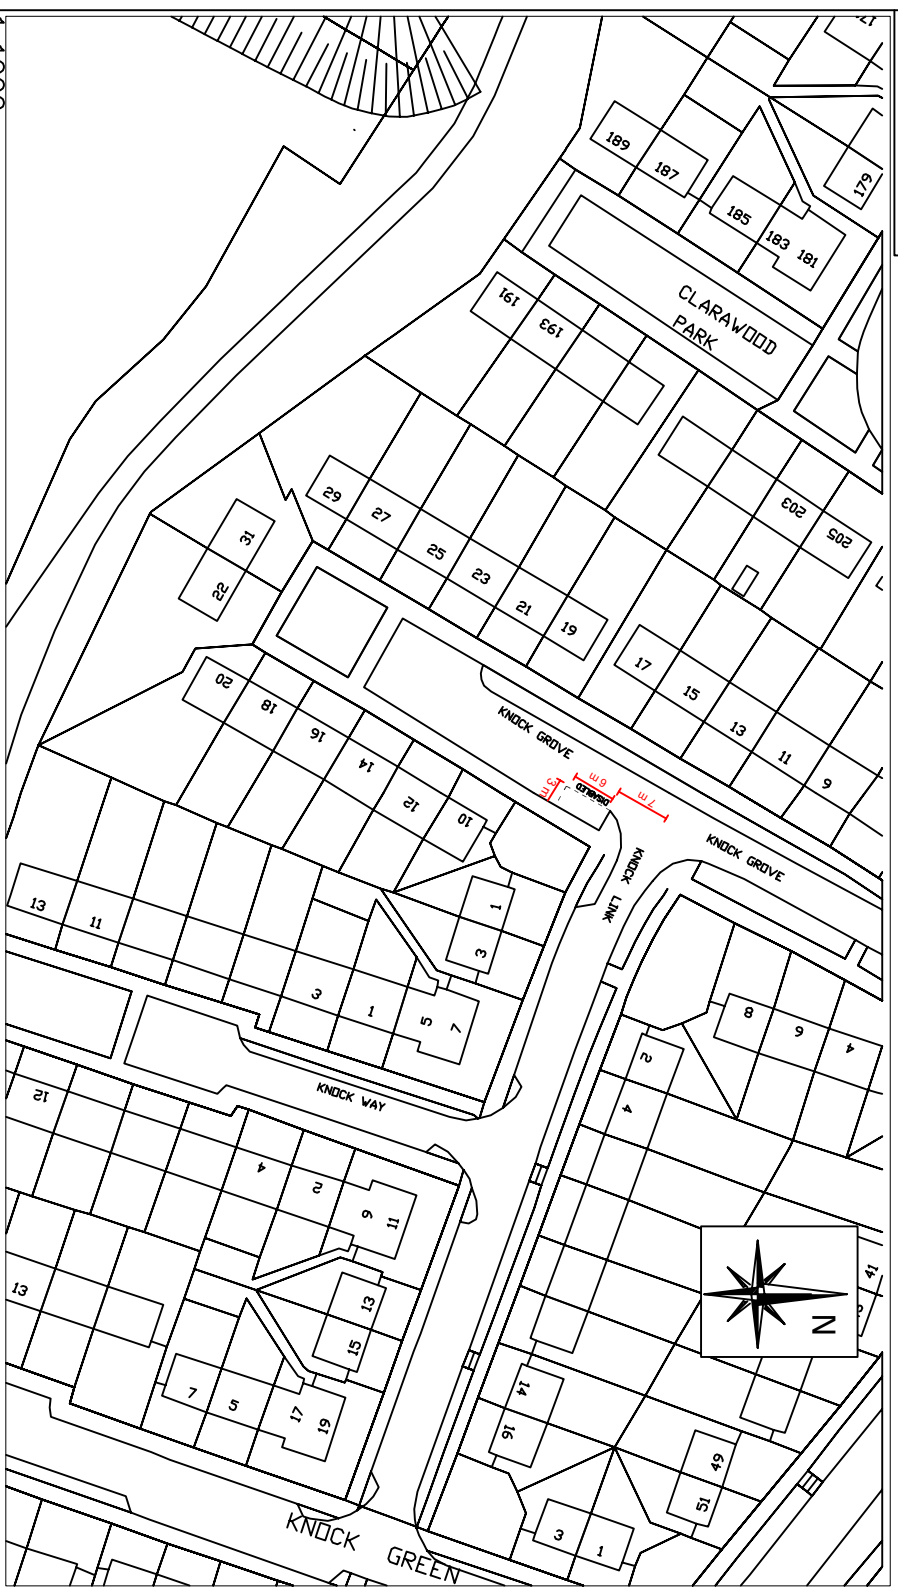

NO.	REVISION	DATE

Based upon the Ordnance Survey of Northern Ireland 1:1000 Scale Map with the Permission of the Director and Chief Executive
 © Crown Copyright
 Unauthorised reproduction infringes Crown Copyright and may lead to prosecution or civil proceedings

Project
**PROPOSED ACCESSIBLE/
 DISABLED PARKING BAY**

Title
**27 KNOCK GROVE
 BELFAST**

FILE NO.	DESIGNED	LG	date
			APR'24
DRAWN	CHECKED		date
TRACED	APPROVED		date
Drq. No.			Revision

TM2/BEL/APR/24/22/LG
 Scales AS SHOWN

Eastern Division
 Annex 7
 Castle Buildings
 Stormont Estate
 Belfast
 BT4 3SQ
 Telephone: 0300 200 7893
 Textphone: 028 90540022

Department for Infrastructure
 At Home
Bonnegar
 Infrastructure
 www.infrastructure.gov.uk