
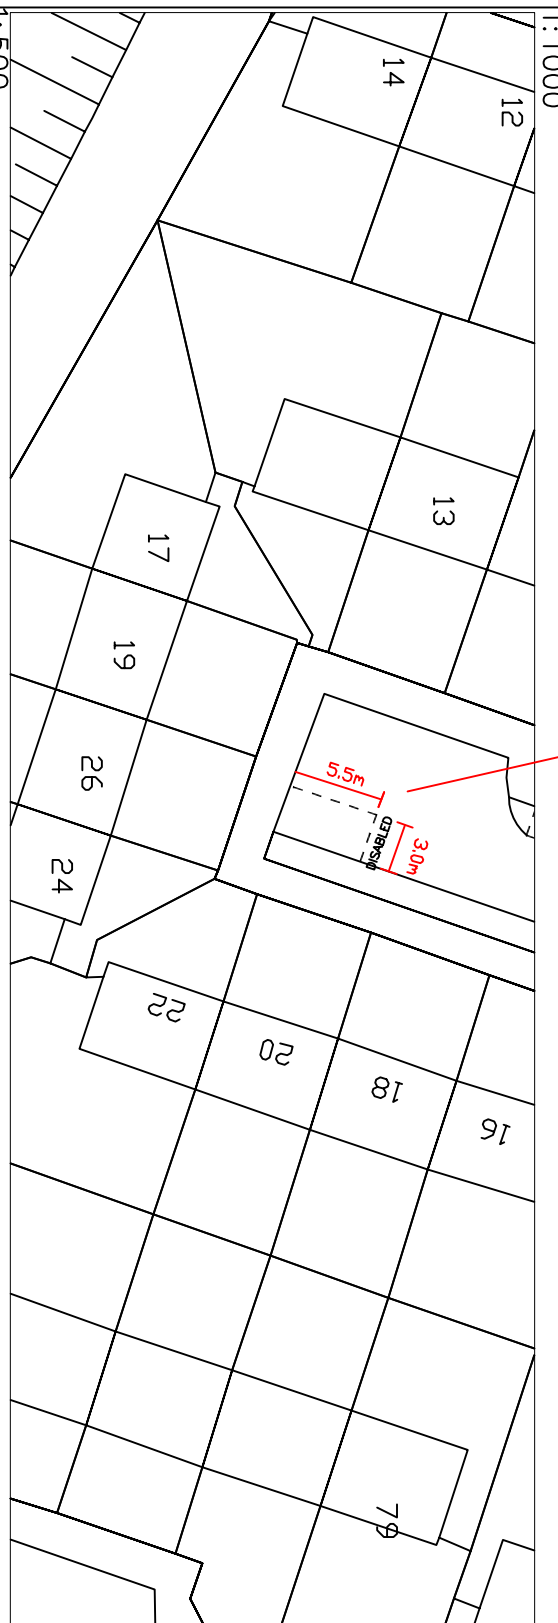


Knock Green, Belfast (south side of parking area) – from a point 96 metres south–west of its junction with Knockwood Park, for a distance of 5.5 metres in south–westerly direction.

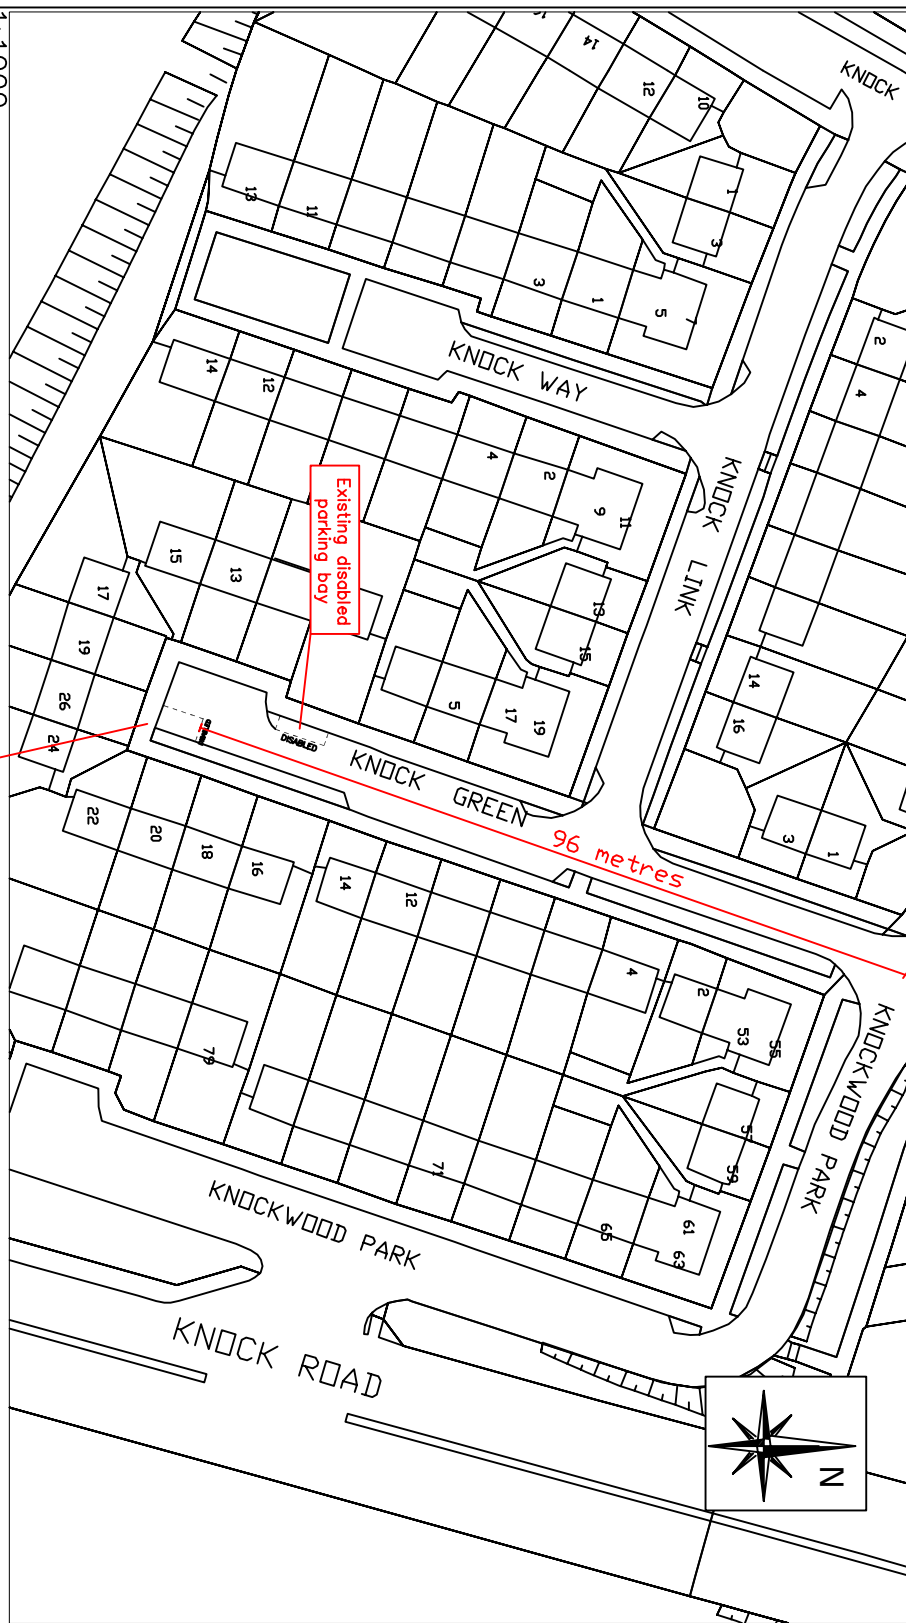

NO.	REVISION	DATE

Based upon the Ordnance Survey of Northern Ireland 1:1000 Scale Map with the Permission of the Director and Chief Executive  
 © Crown Copyright  
 Unauthorised reproduction infringes Crown Copyright and may lead to prosecution or civil proceedings

Project  
**PROPOSED ACCESSIBLE/  
 DISABLED PARKING BAY**

Title  
**24 KNOCK GREEN  
 BELFAST**

FILE NO.	DESIGNED	AO'H	date
			APR'24
DRAWN	CHECKED		date
TRACED	APPROVED		date

Dwg. No.  
**TM2/BEL/APR/24/24/A**

Scales  
**AS SHOWN**

**Eastern Division**  
 Annex 7  
 Castle Buildings  
 Stormont Estate  
 Belfast  
 BT4 3SQ

Telephone: 0300 200 7893  
 Textiphone: 028 90540022

