



Cliftonville Road, Belfast (south-west side) - from a point 16 metres south-east of its junction with Oldpark Avenue, for a distance of 6 metres in a south-easterly direction.

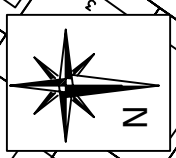

1:1000

1:500

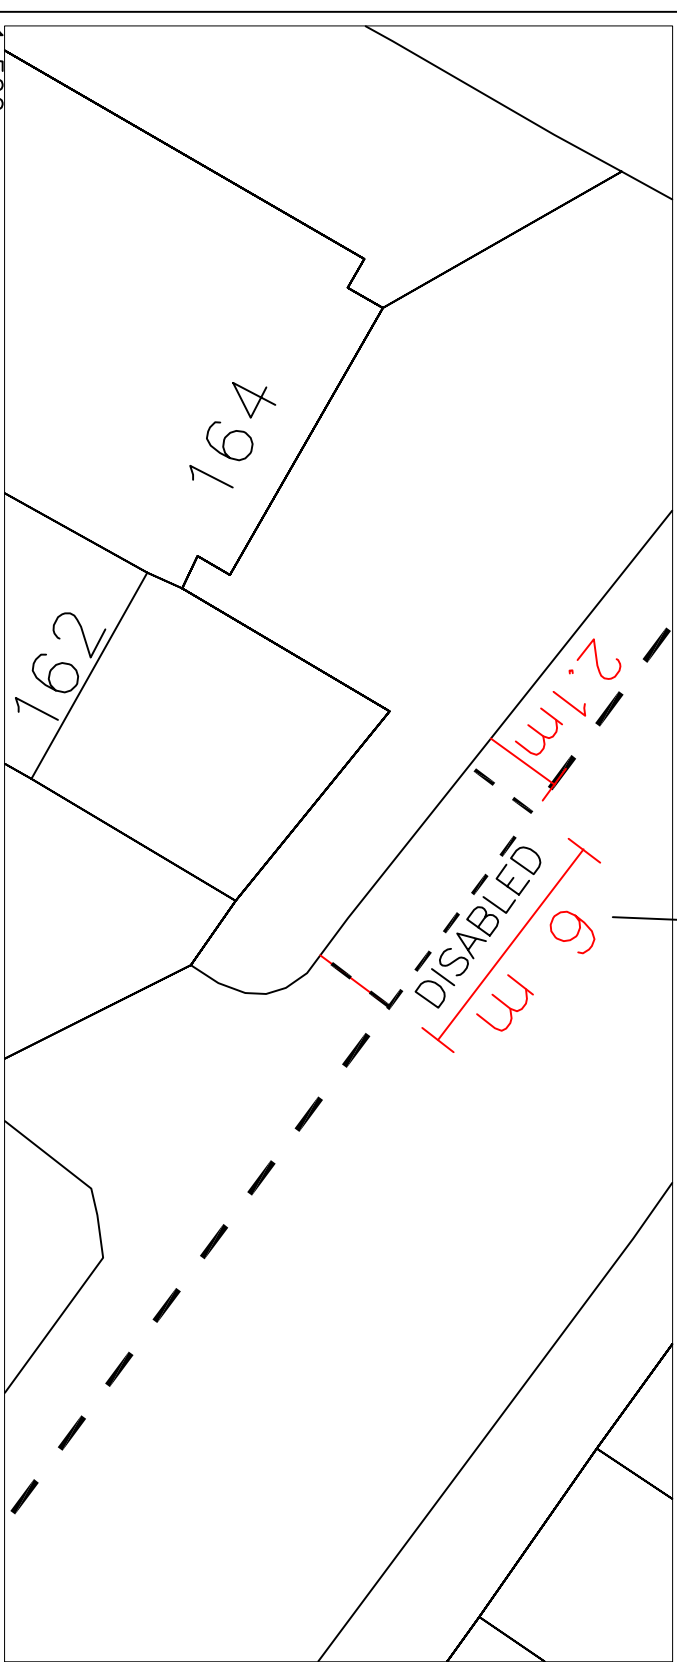

| NO. | REVISION | DATE |
|-----|----------|------|
| | | |

Based upon the Ordnance Survey of Northern Ireland 1:1000 Scale Map with the Permission of the Director and Chief Executive
 © Crown Copyright
 Unauthorised reproduction infringes Crown Copyright and may lead to prosecution or civil proceedings

Project
 162 CLIFTONVILLE ROAD
 BELFAST

Title
 PROPOSED ACCESSIBLE/
 DISABLED PARKING BAY

| FILE NO. | DESIGNED | AO'H | date |
|----------|----------|------|--------|
| | | | APR'24 |
| | CHECKED | | date |
| | APPROVED | | date |

Dwg. No.
 TM2/BEL/APR/24/23/A

Scales
 AS SHOWN

Eastern Division
 Annex 7
 Castle Buildings
 Stormont Estate
 Belfast
 BT4 3SQ

Telephone: 0300 200 7893
 Textphone: 028 90540022

