


St. James's Road, Belfast (north-east side) — from a point 21 metres south-east of its junction with St. James's Parade, for a distance of 5.5 metres, in a south-eastern direction.

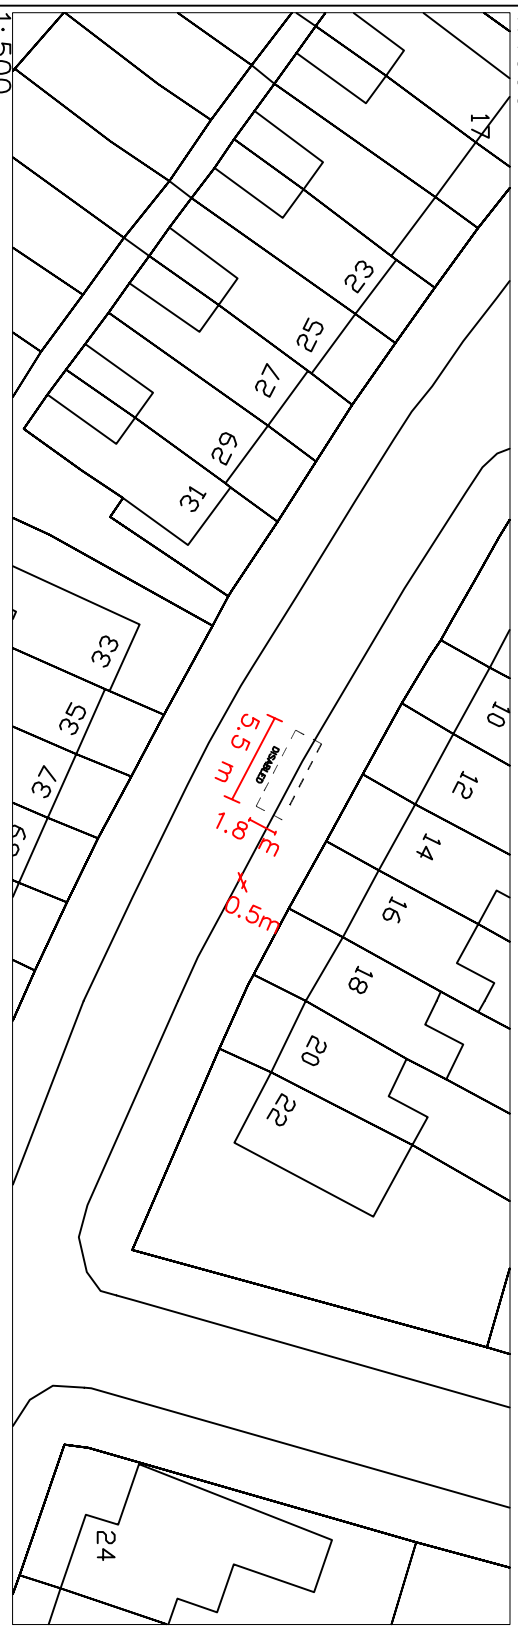

REVISION	DATE

Based upon the Ordnance Survey of Northern Ireland 1:1000 Scale Map with the Permission of the Director and Chief Executive
 © Crown Copyright
 Unauthorised reproduction infringes Crown Copyright and may lead to prosecution or civil proceedings

Project: PROVISION OF AN ACCESSIBLE / DISABLED PARKING BAY

Title: 14 ST. JAMES'S ROAD BELFAST

FILE NO.	DESIGNED	AO'H	date
			MAY'24
DRAWN	CHECKED		date
TRACED	APPROVED		date
Dwg. No.			Revision

TM2/BEL/MAY/24/28/A

Scales AS SHOWN

Eastern Division
 Annex 7
 Castle Buildings
 Stormont Estate
 Belfast
 BT4 3SQ
 Telephone: 0300 200 7893
 Textphone: 028 90540022