


Innisfayle Gardens, Belfast (east side) – from a point 60 metres south-east of its junction with Innisfayle Pass, for a distance of 5.5 metres in a south-easterly direction.

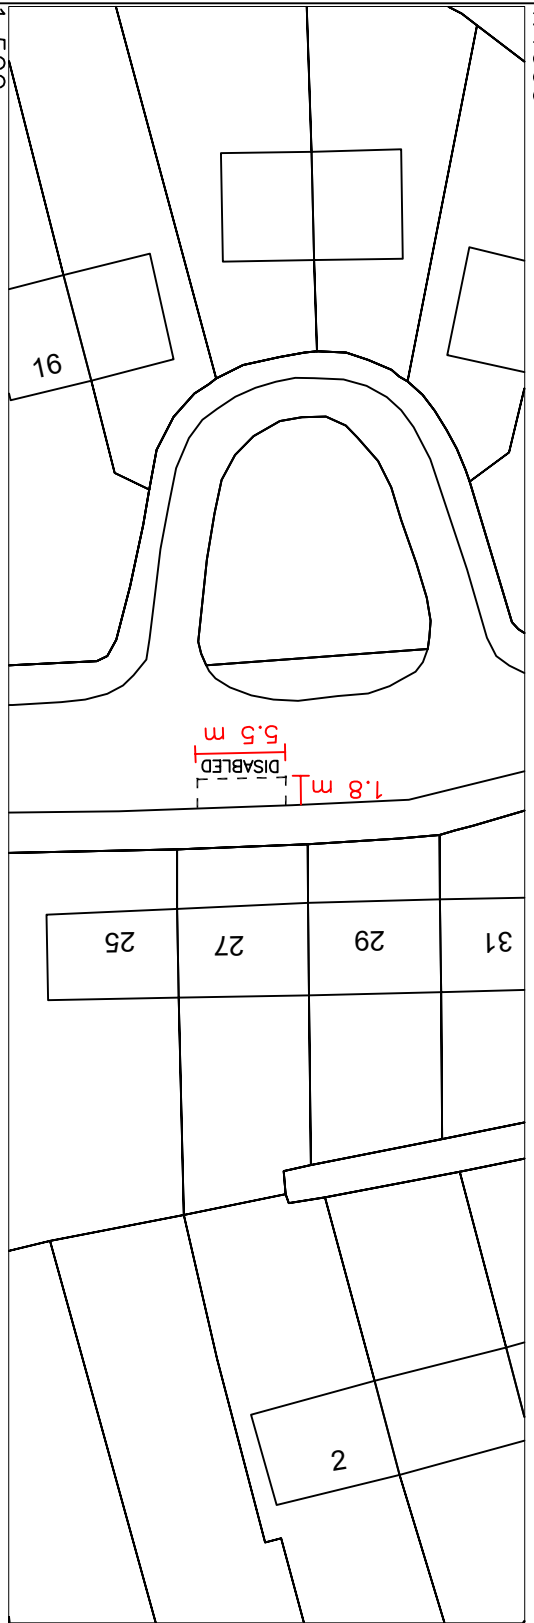

NO.	REVISION	DATE

Based upon the Ordnance Survey of Northern Ireland 1:1000 Scale Map with the Permission of the Director and Chief Executive
 © Crown Copyright
 Unauthorised reproduction infringes Crown Copyright and may lead to prosecution or civil proceedings

Project: 27 INNISFAYLE GARDENS BELFAST

Title: PROPOSED ACCESSIBLE/ DISABLED PARKING BAY

FILE NO.	DESIGNED	AO'H	date
DRAWN	CHECKED		date
TRACED	APPROVED		date

Dwg. No. TM2/BEL/MAY/24/29/A

Scales AS SHOWN

Eastern Division
 Annex 7
 Castle Buildings
 Stormont Estate
 Belfast
 BT4 3SQ
 Telephone: 0300 200 7893
 Textphone: 028 90540022