



Cambrai Street, Belfast (north-west side) – from a point 11.5 metres south-west of its junction with Sydney Street West, for distance of 7.5 metres in a south-westerly direction.

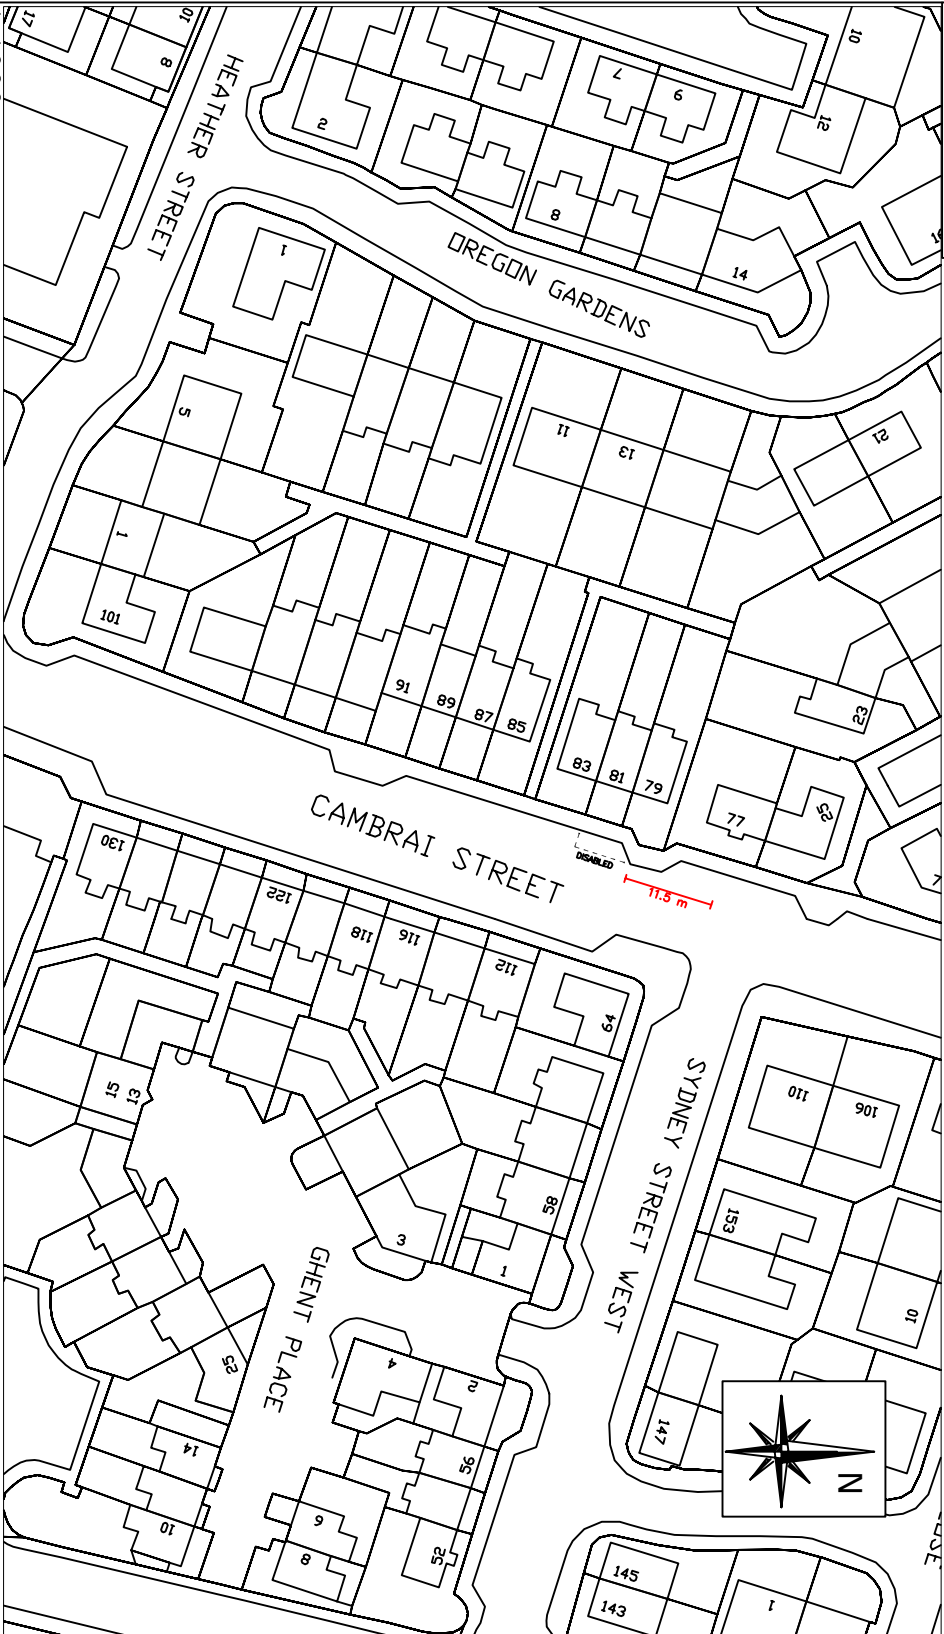

1:1000

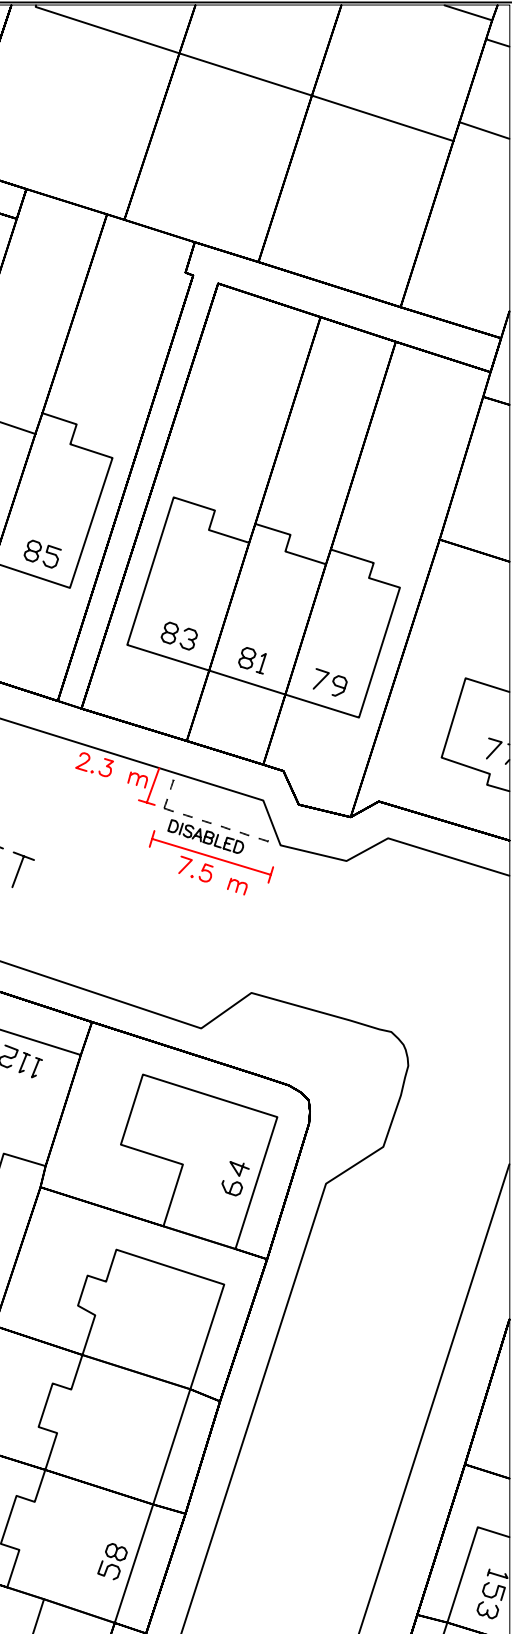

1:500

NO.	REVISION	DATE

Based upon the Ordnance Survey of Northern Ireland 1:1000 Scale Map with the Permission of the Director and Chief Executive  
 © Crown Copyright  
 Unauthorised reproduction infringes Crown Copyright and may lead to prosecution or civil proceedings

Project  
 81 CAMBRAI STREET  
 BELFAST

Title  
 PROPOSED ACCESSIBLE /  
 DISABLED PARKING BAY

FILE NO.	DESIGNED	AO'H	date
			MAY'24
DRAWN	CHECKED		date
TRACED	APPROVED		date
Dwg. No.			Revision

TM2/BEL/MAY/24/30/A

Scales  
 AS SHOWN

Eastern Division  
 Annex 7  
 Castle Buildings  
 Stormont Estate  
 Belfast  
 BT4 3SQ  
 Telephone: 0300 200 7893  
 Telexphone: 028 90540022

