
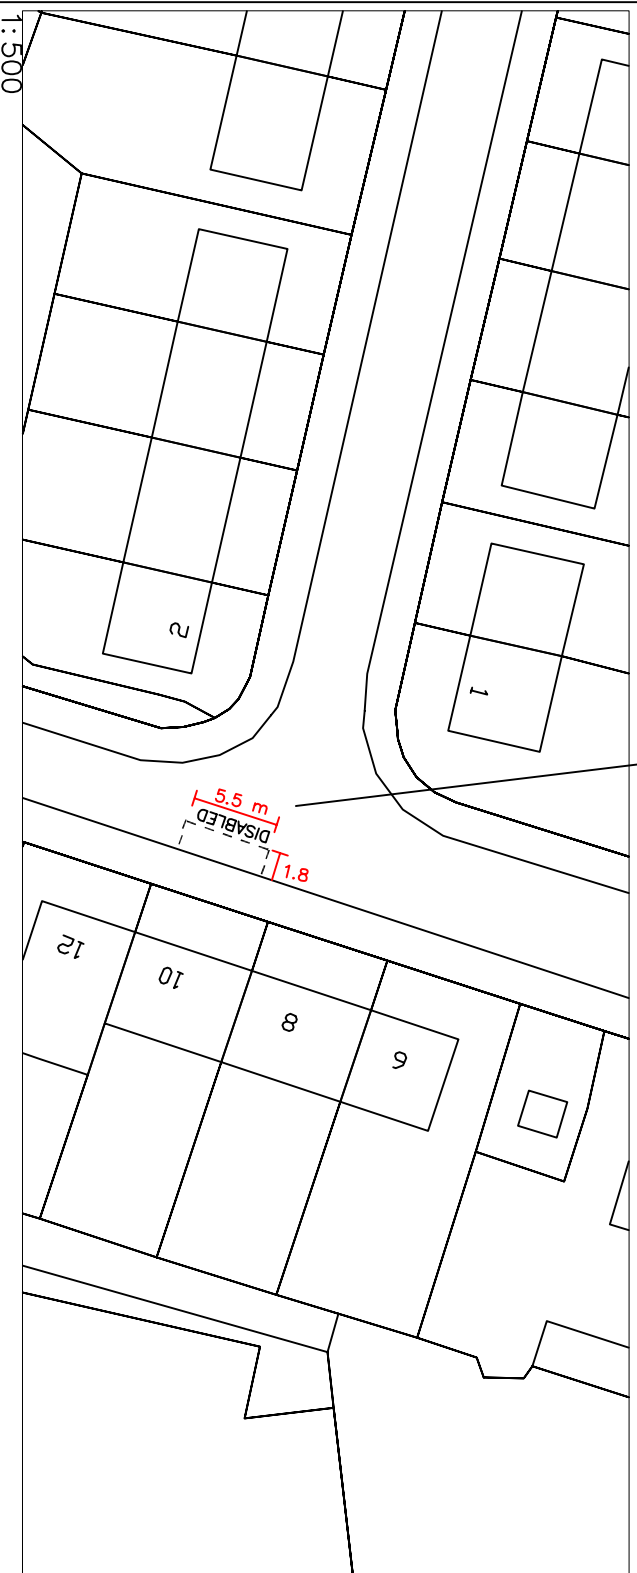


Andersonstown Park South, Belfast (south-east side) – from a point 45 metres south-west of its southern junction with Andersonstown Park, for a distance of 5.5 metres in a south-westerly direction.

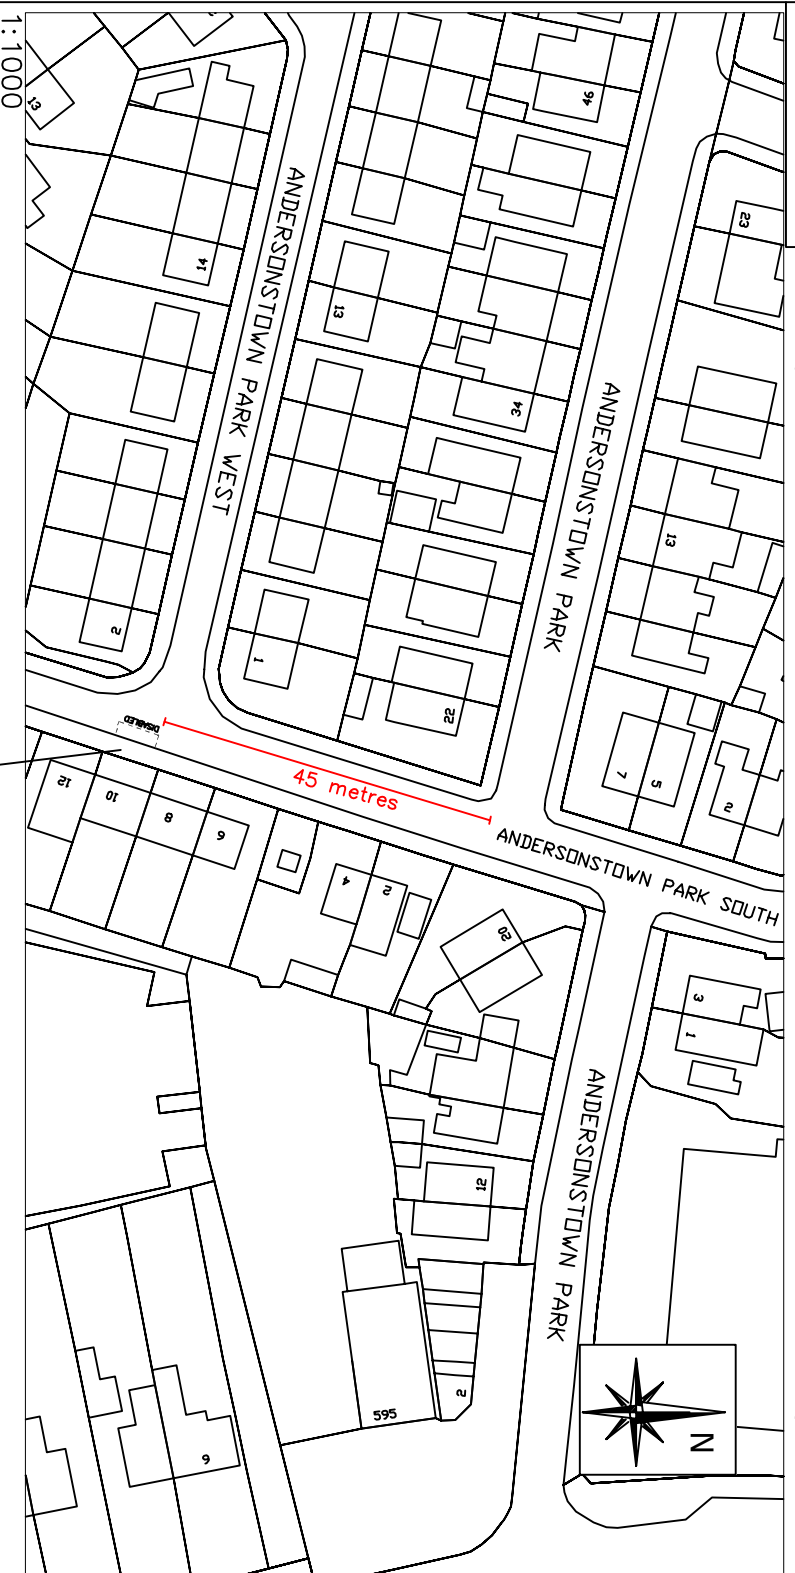

NO.	REVISION	DATE

Based upon the Ordnance Survey of Northern Ireland 1:1000 Scale Map with the Permission of the Director and Chief Executive
 © Crown Copyright
 Unauthorised reproduction infringes Crown Copyright and may lead to prosecution or civil proceedings

Project 10 ANDERSONSTOWN PARK SOUTH
 BELFAST

Title PROPOSED ACCESSIBLE/
 DISABLED PARKING BAY

FILE NO.	DESIGNED	AO'H	date MAY'24

Dwg. No.	Revision
TM2/BEL/FEB/24/33/A	

Scales AS SHOWN

Eastern Division
 Annex 7
 Castle Buildings
 Stormont Estate
 Belfast
 BT4 3SQ
 Telephone: 0300 200 7893
 Textphone: 028 90540022

