


S.R. 2019 No.38 item 2762. – No. 6 Ravenhill Avenue, Belfast (north-side) –from a point 85.0 metres west of its junction with Cregagh Road, for a distance of 5.5 metres in a westerly direction.

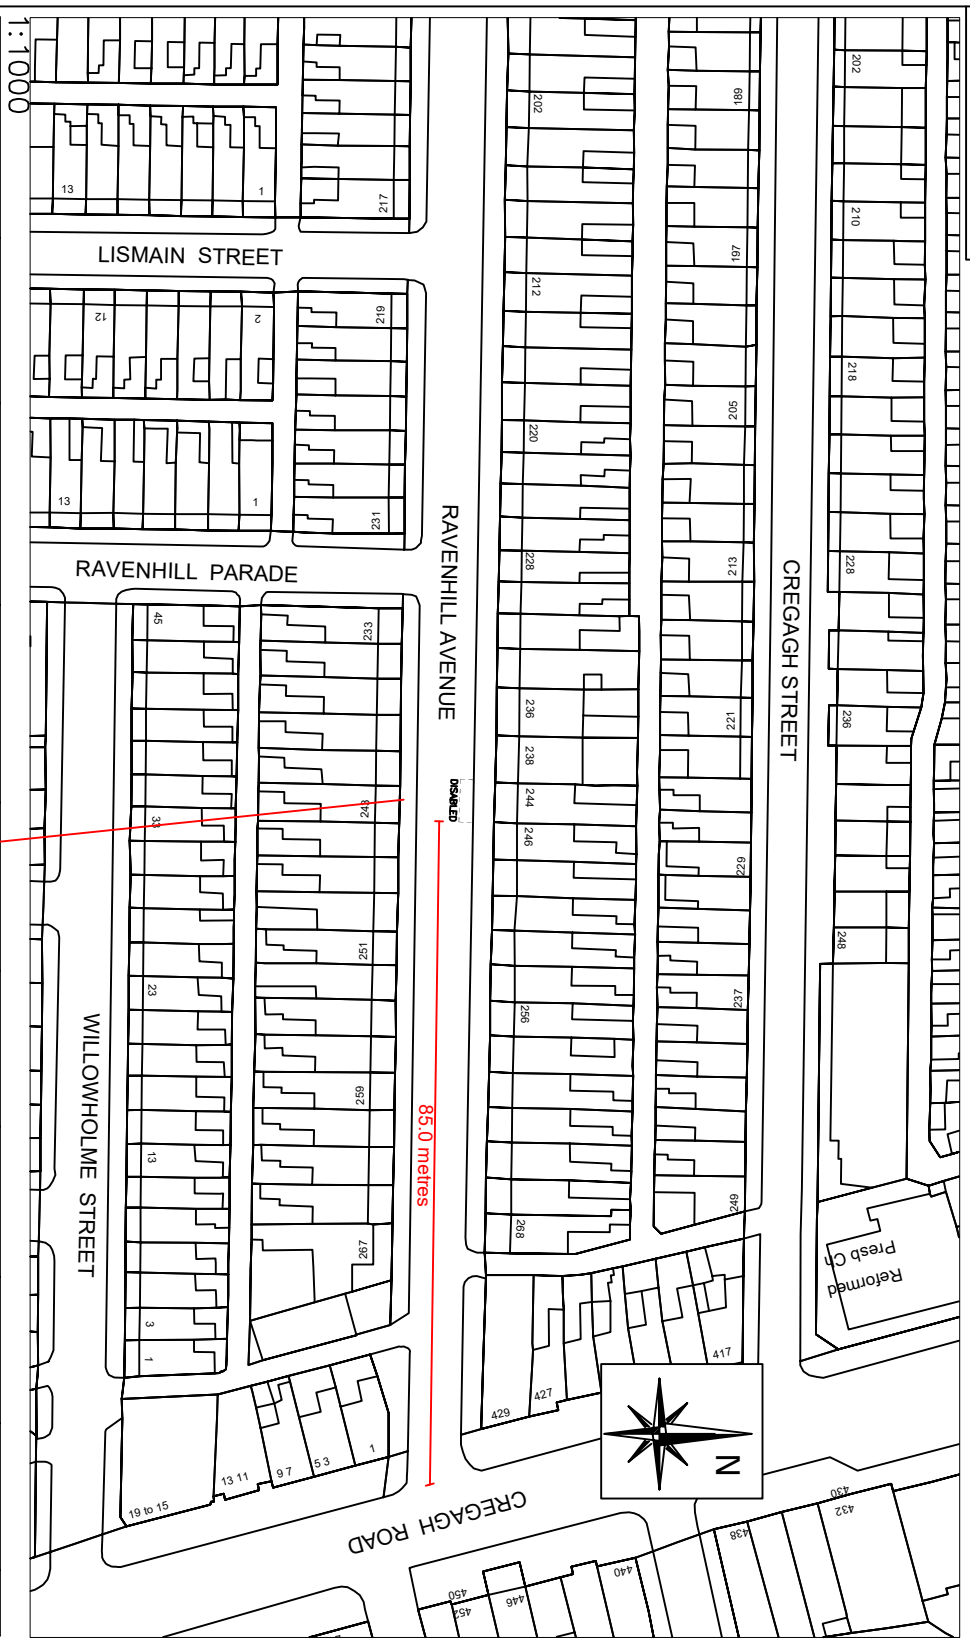

1:1000

1.00
DISABLED

5.5 m

1:250

NO.	REVISION	DATE

Based upon the Ordnance Survey of Northern Ireland 1:1000 Scale Map with the Permission of the Director and Chief Executive
 © Crown Copyright
 Unauthorised reproduction infringes Crown Copyright and may lead to prosecution or civil proceedings

Project: **REMOVAL OF AN ACCESSIBLE/ DISABLED PARKING BAY**
 Title: **244 RAVENHILL AVENUE BELFAST**

FILE NO.	DESIGNED	AO'H	date
DRAWN	CHECKED		date
TRACED	APPROVED		date
Dwg. No.	Revision		

TM2/BEL/JUL/24/37/A

Scales AS SHOWN

Eastern Division
 Annex 7
 Castle Buildings
 Stormont Estate
 Belfast
 BT4 3SQ

Telephone: 0300 200 7893
 Textphone: 028 90540022

