
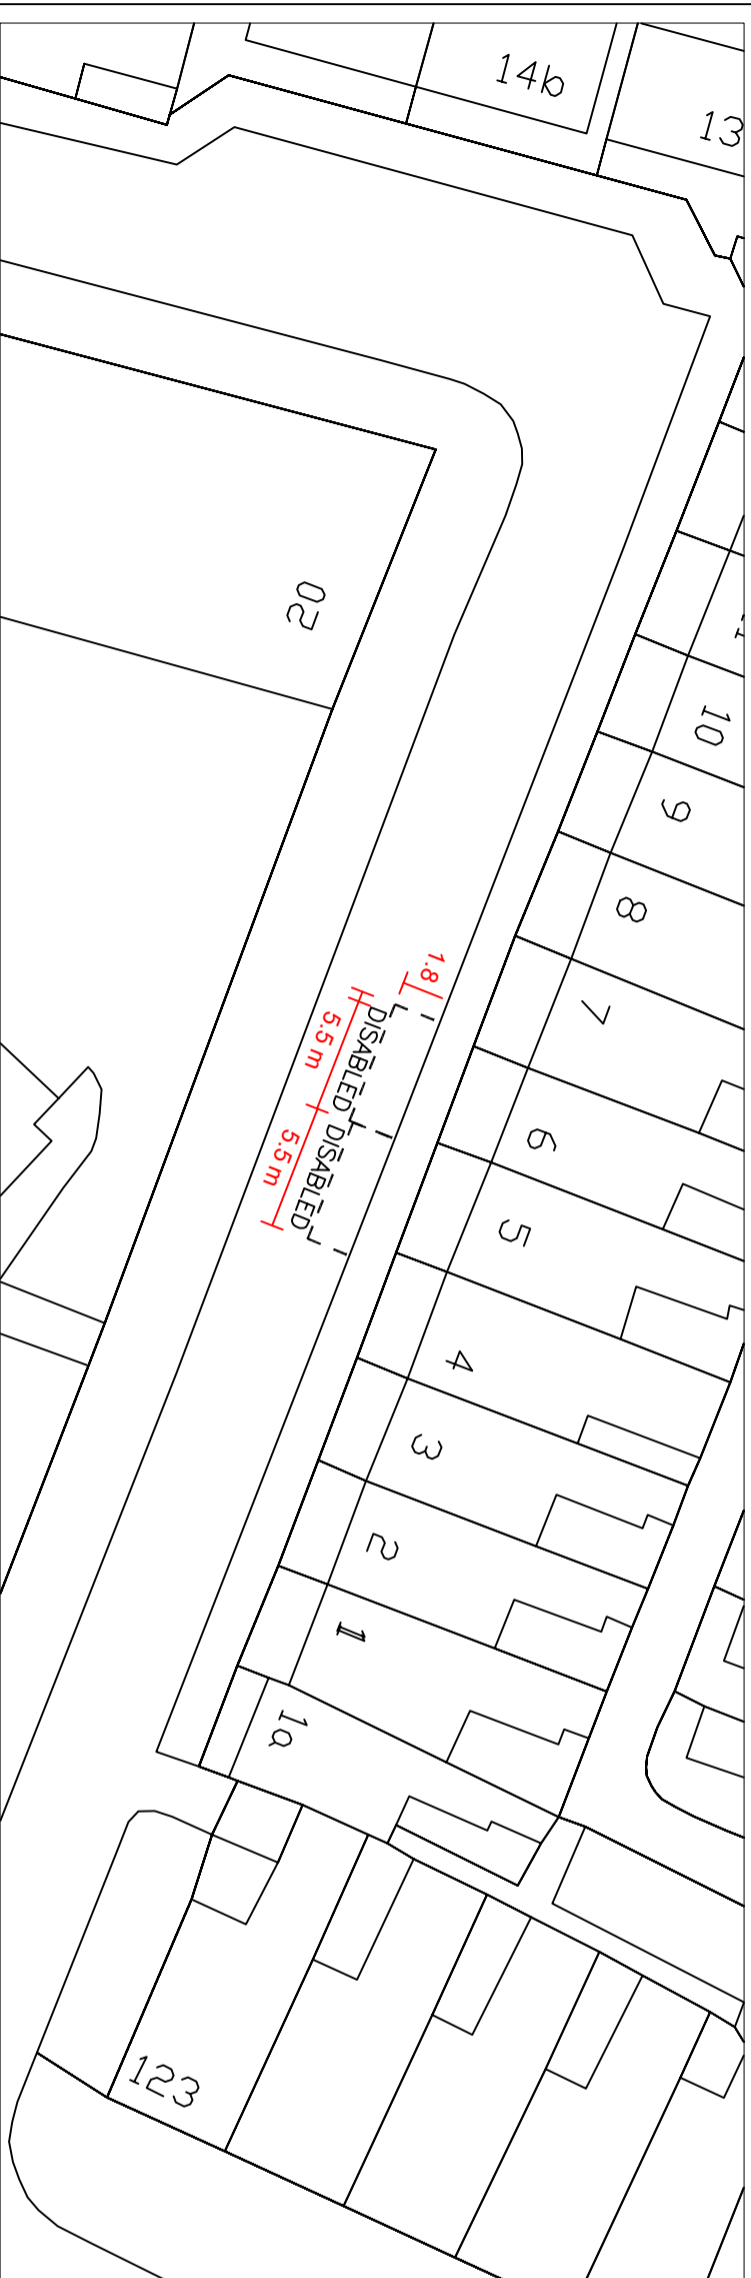


Cavendish Square, Belfast (north-east side) – from a point 24 metres north-west of its junction with Falls Road, form a distance of 5.5 metres in a north-westerly direction.

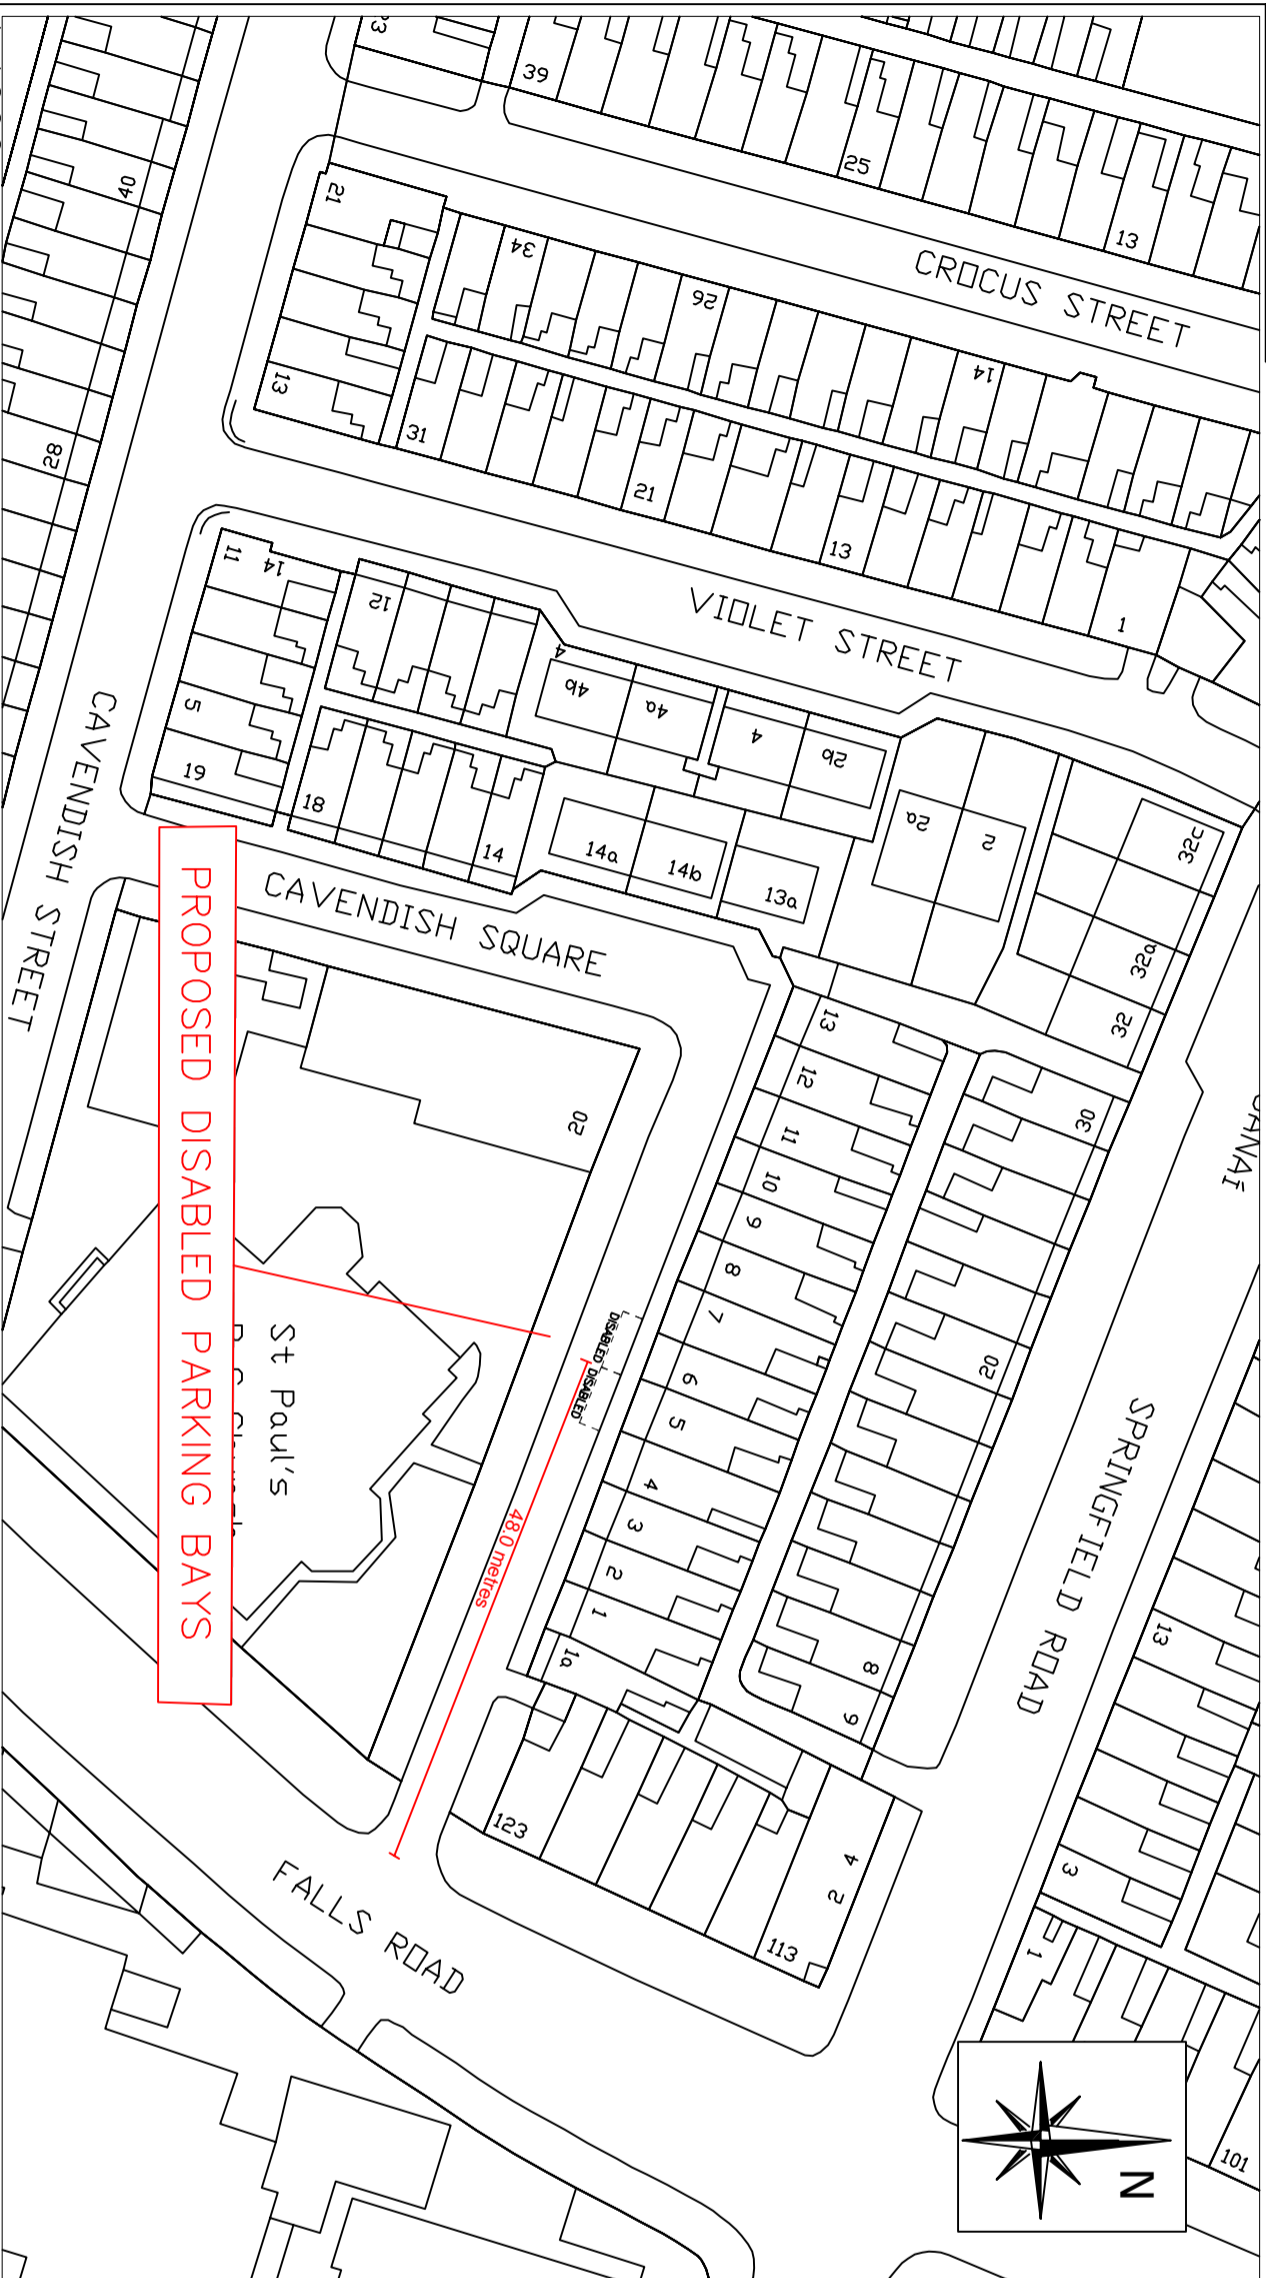

NO.	REVISION	DATE

Based upon the Ordnance Survey of Northern Ireland 1:1000 Scale Map with the Permission of the Director and Chief Executive
 © Crown Copyright
 Unauthorised reproduction infringes Crown Copyright and may lead to prosecution or civil proceedings

Project
 ACCESSIBLE /
 DISABLED PARKING BAY

Title
 6 CAVENDISH SQUARE
 BELFAST

FILE NO.	DESIGNED	AO'H	date
			SEPT'24
DRAWN	CHECKED		date
TRACED	APPROVED		date
Dwg. No.			Revision

TM2/BEL/SEPT/24/47/A

Scales
 AS SHOWN

Eastern Division
 Annex 7
 Castle Buildings
 Stormont Estate
 Belfast
 BT4 3SQ
 Telephone: 0300 200 7899