


Colinmill, Belfast (north-east side) – from a point 64 metres south-east junction with Pembroke Loop Road, for a distance of 7.5 metres in a south-easterly direction.

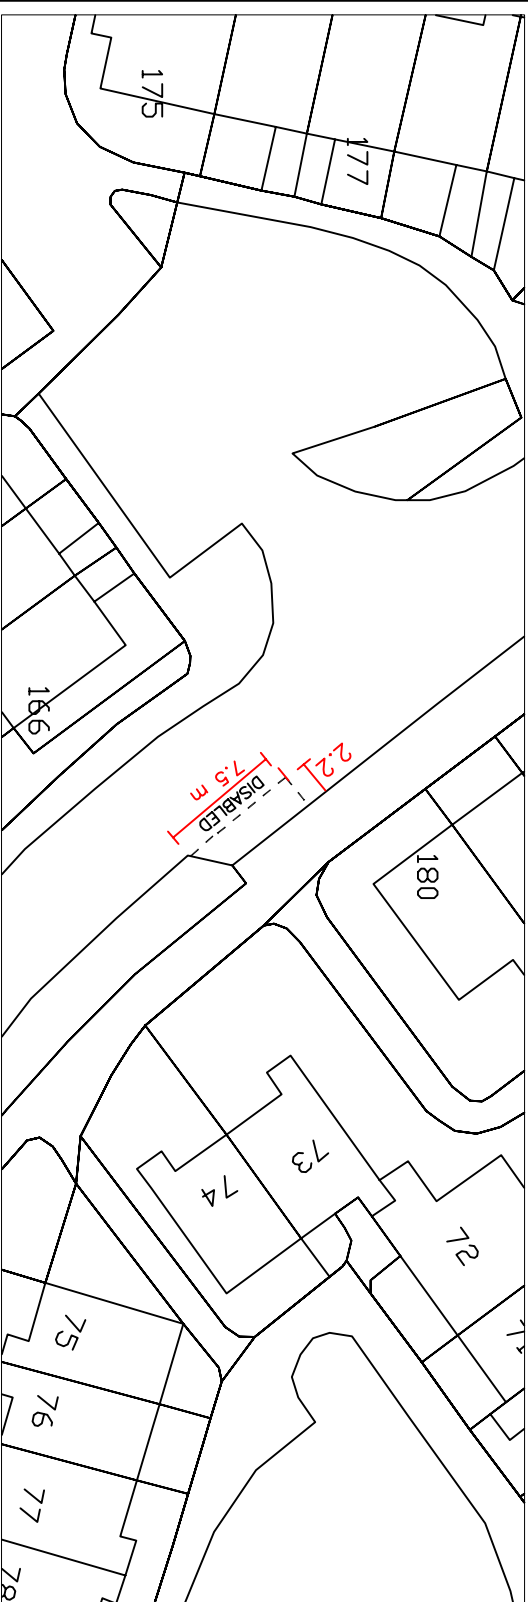

NO.	REVISION	DATE

Based upon the Ordnance Survey of Northern Ireland 1:1000 Scale Map with the Permission of the Director and Chief Executive
 © Crown Copyright
 Unauthorised reproduction infringes Crown Copyright and may lead to prosecution or civil proceedings

Project ACCESSIBLE / DISABLED PARKING BAY

Title 74 COLINMILL BELFAST

FILE NO.	DESIGNED	AO'H	date
			SEPT'24
DRAWN	CHECKED		date
TRACED	APPROVED		date
Dwg. No.			Revision
TM2/BEL/SEPT/24/48/A			

Scales AS SHOWN

Eastern Division
 Annex 7
 Castle Buildings
 Stormont Estate
 Belfast
 BT4 3SQ
 Telephone: 0300 200 7893
 Textphone: 028 90540022

