



# Appendix '1'

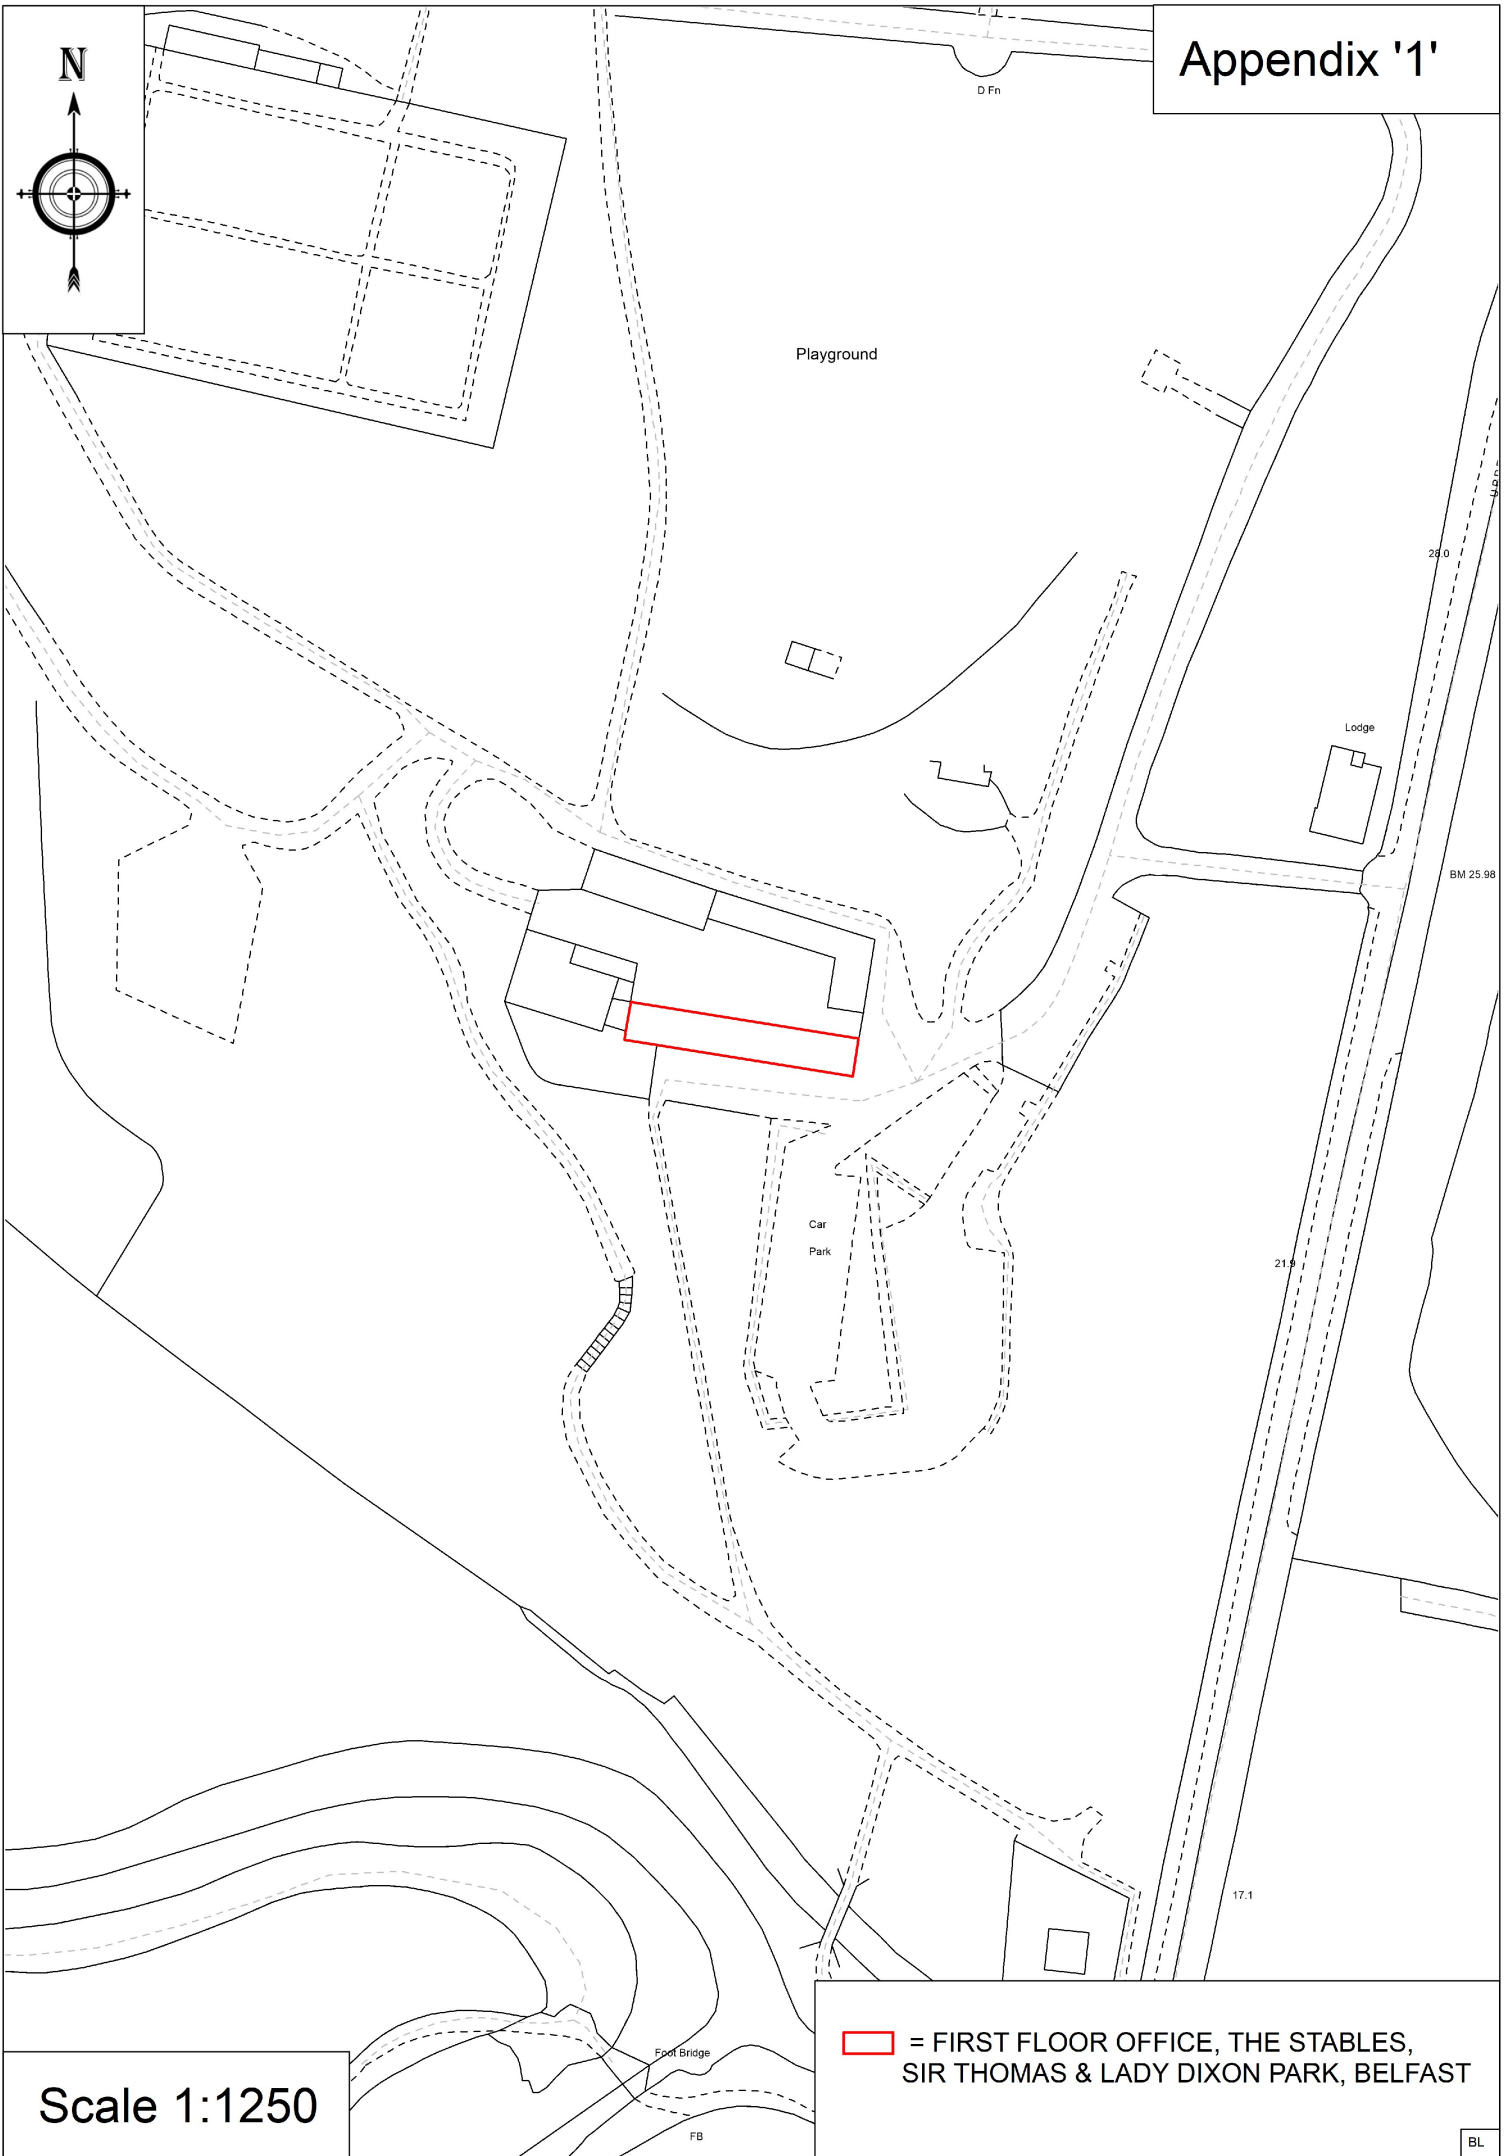

Scale 1:1250

 = FIRST FLOOR OFFICE, THE STABLES,  
SIR THOMAS & LADY DIXON PARK, BELFAST