
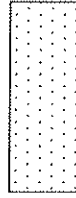


Dwg. No.

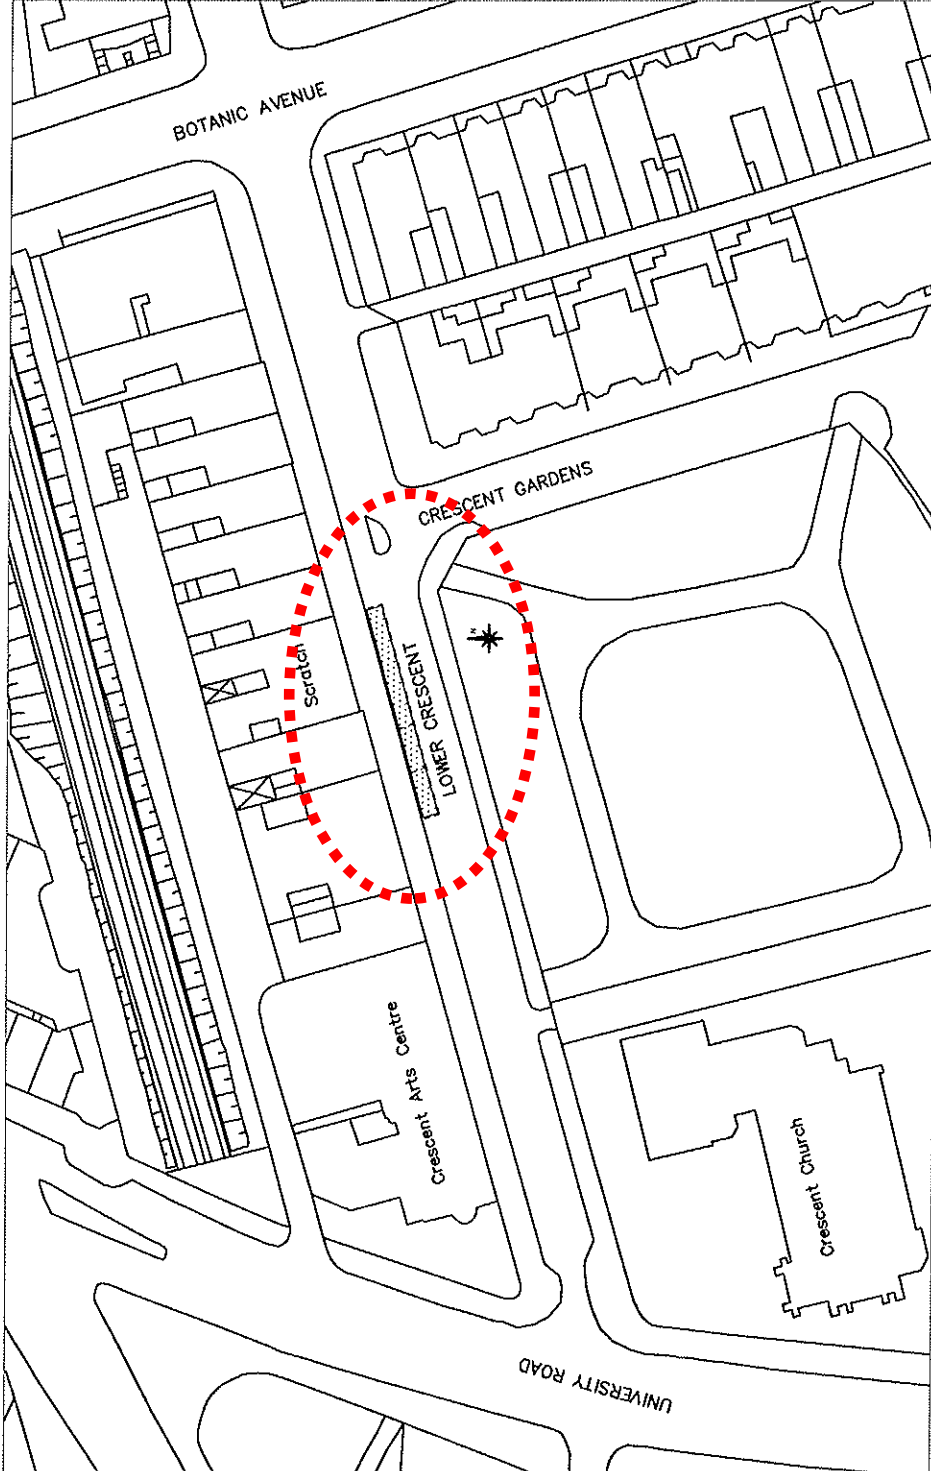

Proposed tax\* park to operate from 7.00pm to 7.00am -

**PRELIMINARY**

Project: BELFAST CITY CENTRE  
 RANK REVIEW

Based upon the Ordnance Survey of Northern Ireland 1:1000 Scale Map with the Permission of the Director and Chief Executive  
 © Crown Copyright  
 Unauthorised reproduction infringes Crown Copyright and may lead to proceedings for copyright infringement

Title: LOWER CRESCENT AT SCRATCH BAR

FILE NO.	DESIGNED	RD	date	OCT 09
DRAWN	CHECKED		date	
TRACED	APPROVED		date	

Dwg. No.	Revision

Scales 1:1000

**ROADS Service**

Eastern Division  
 Hydebank  
 4 Hospital Road  
 Belfast BT8 8JL  
 Telephone: 028 9025 3000  
 Fax: 028 9025 3220




Regional Development

Crown Copyright Reserved

NO.	REVISION	DATE

Dwg. No.

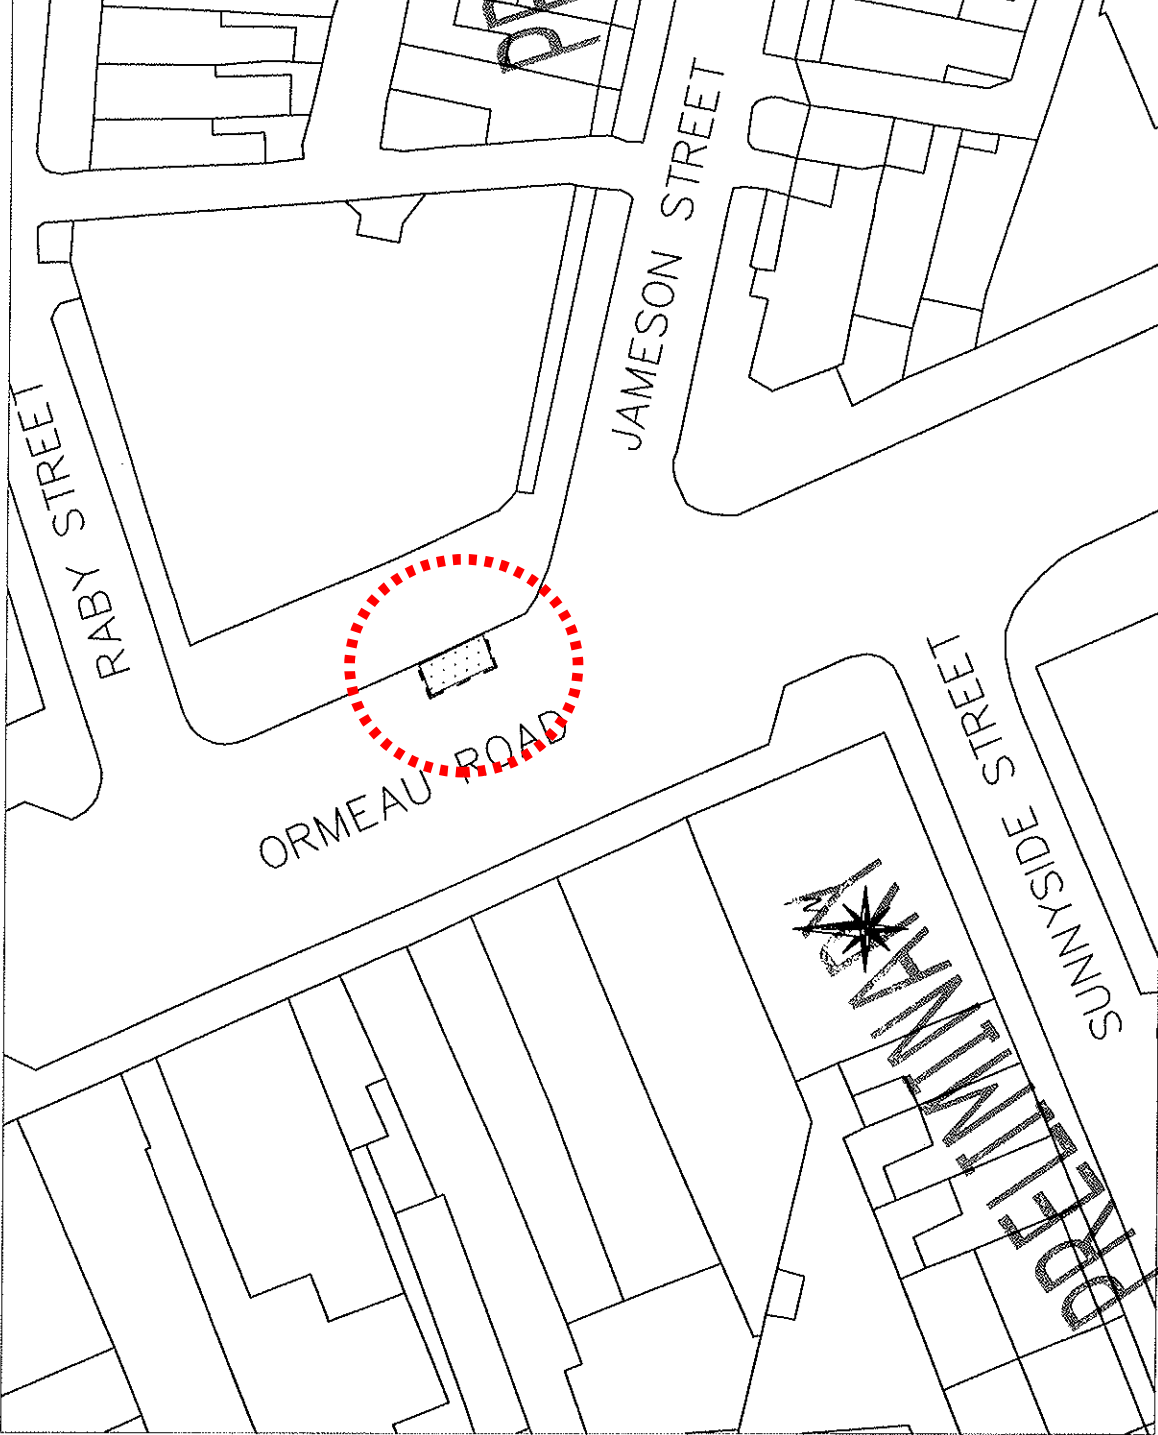

NO.	REVISION	DATE

Based upon the Ordnance Survey of Northern Ireland 1:1000 Scale Map with the Permission of the Director and Chief Executive  
 © Crown Copyright  
 Unauthorised reproduction infringes Crown Copyright and may lead to prosecution or civil proceedings

Project

**PRELIMINARY**  
 BELFAST CITY CENTRE  
 TAXI RANK REVIEW

ORMEAU ROAD AT  
 THE ERRIGAL INN


FILE NO.	DESIGNED	RD	date	OCT 09
DRAWN	RD	CHECKED	date	
TRACED	RD	APPROVED	date	
Dwg. No.	Revision			

Scale 1:500

**ROADS Service**

Eastern Division  
 Hydebank  
 4 Hospital Road  
 Belfast BT8 8JL

Telephone: 028 9025 3000  
 Fax: 028 9025 3220

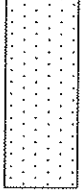

Proposed taxi rank to operate from 7.00pm to 7.00am —

Waiting restrictions —

Based upon the Ordnance Survey of Northern Ireland 1:1000 Scale Map with the Permission of the Director and Chief Executive  
 © Crown Copyright  
 Unauthorised reproduction infringes Crown Copyright and may lead to prosecution or civil proceedings

**PRELIMINARY**  
 BELFAST CITY CENTRE  
 TAXI RANK REVIEW

Title  
 ORMEAU AVENUE AT  
 KATY DALY'S BAR

FILE NO.	DESIGNED	RD	date	OCT 09
DRAWN	CHECKED	RD	date	
TRACED	APPROVED	RD	date	



Scale  
 1:1000

**ROADS Service**

Eastern Division  
 Hydebank  
 4 Hospital Road  
 Belfast BT8 8JL  
 Telephone: 028 9025 3000  
 Fax: 028 9025 3220



Crown Copyright Reserved

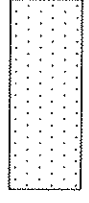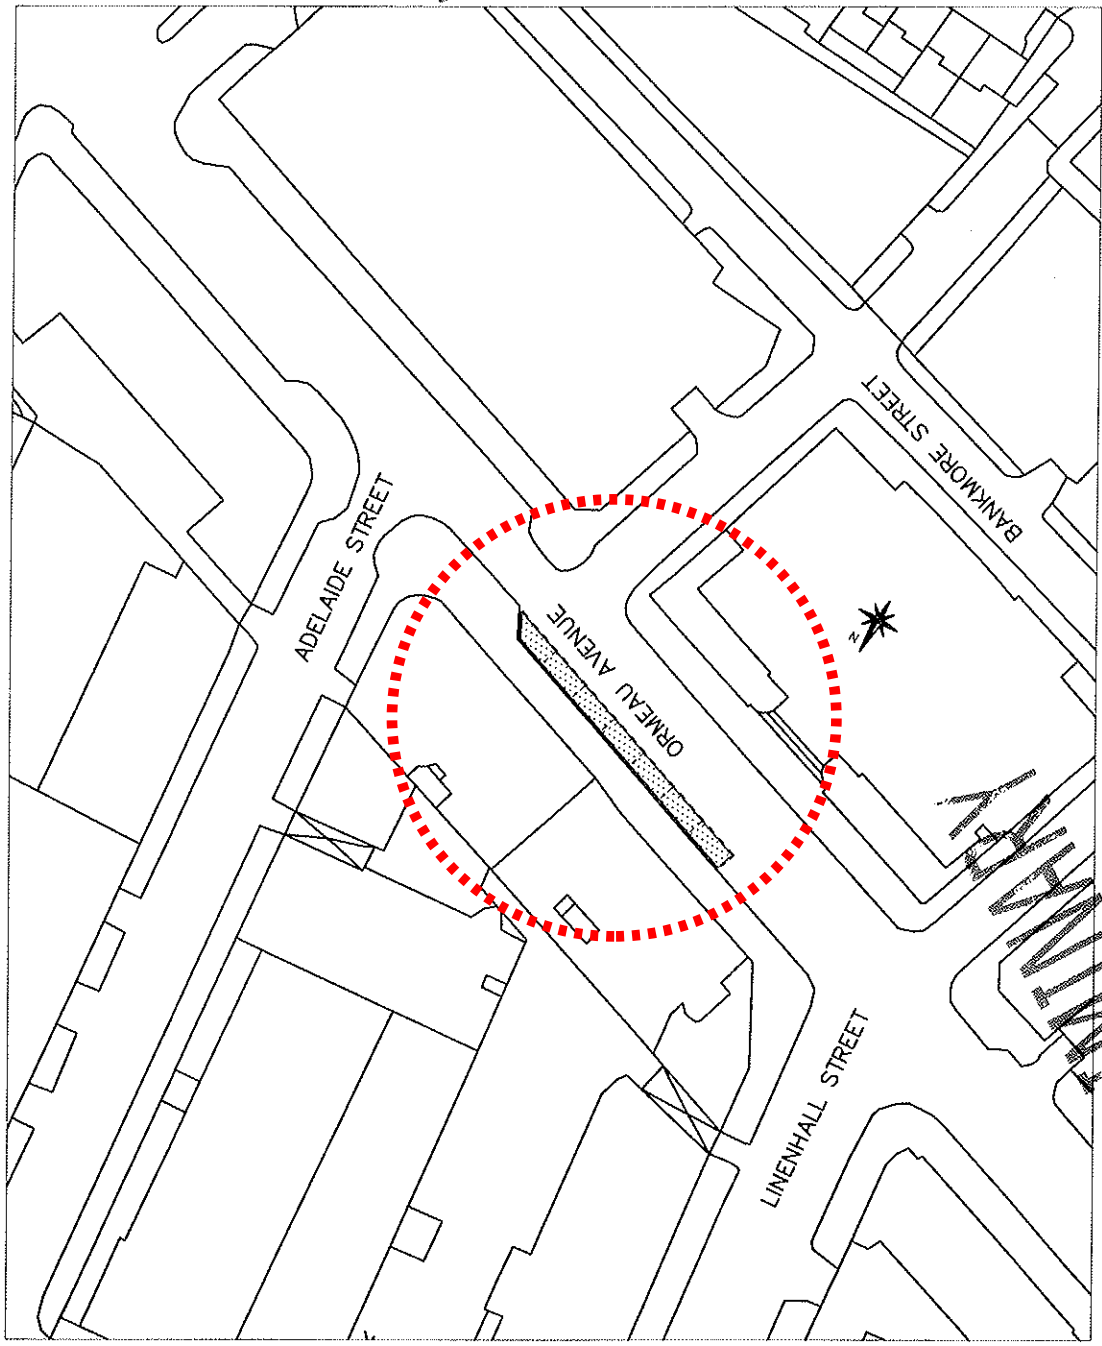

Proposed taxi rank to operate from 7.00pm to 7.00am -

**PRELIMINARY**



NO.

REVISION

DATE

Org. No.

Dwg. No.

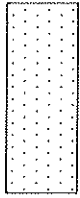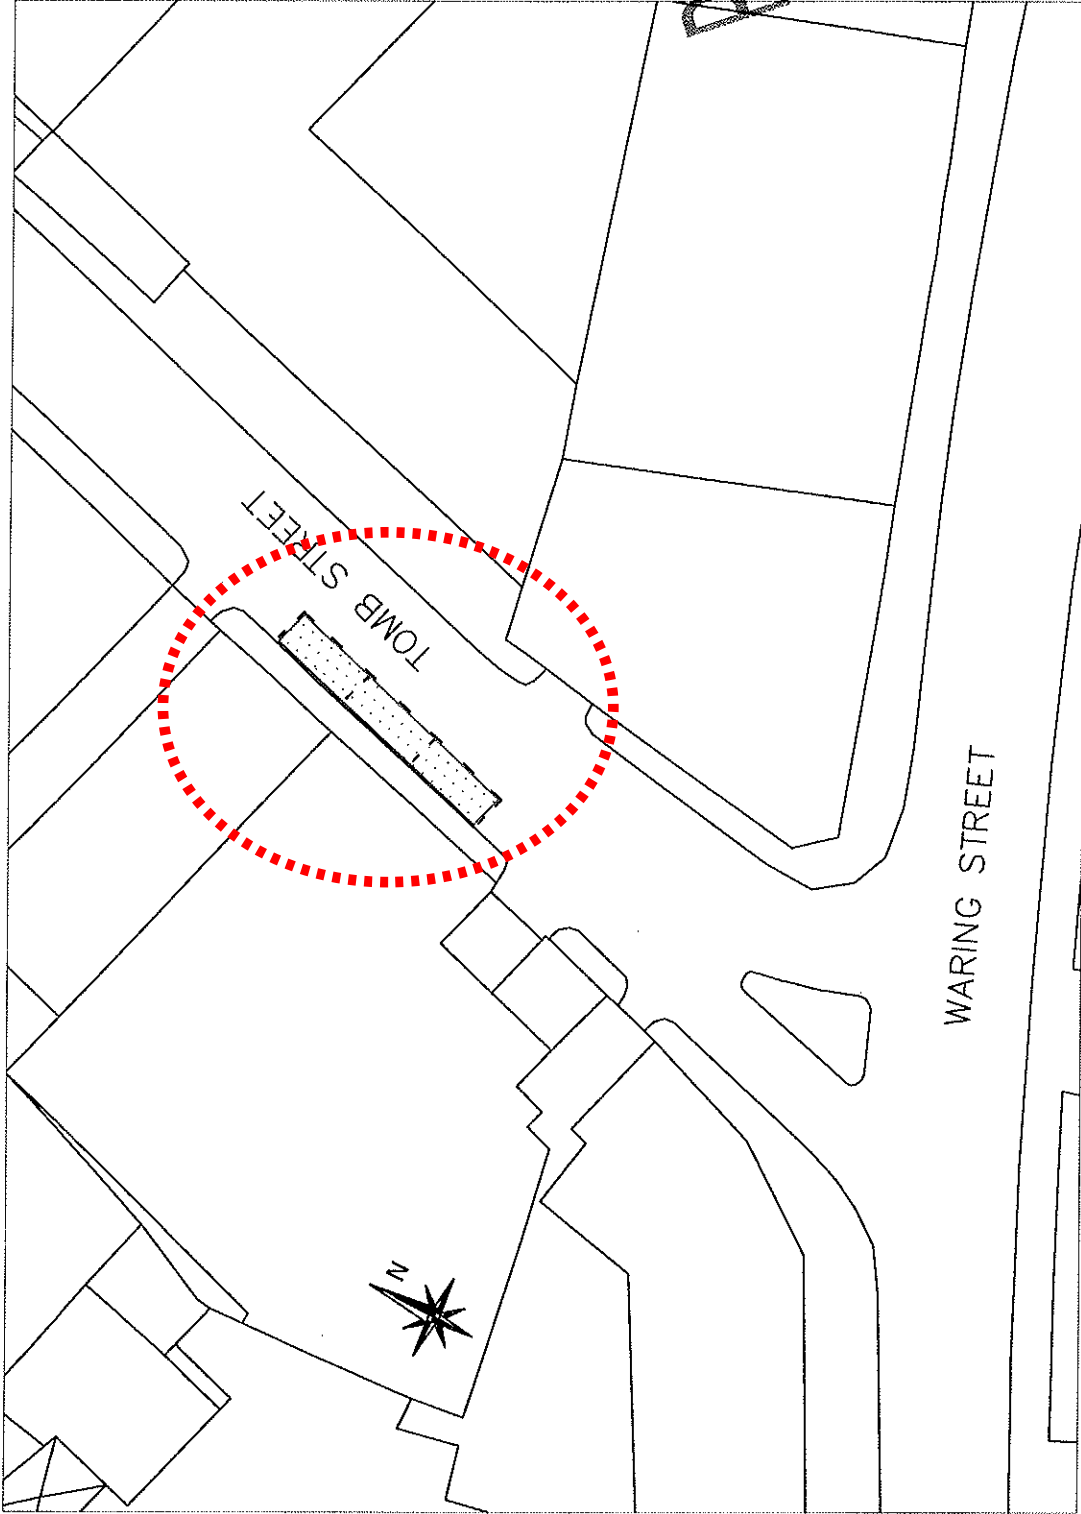

Proposed taxi rank to operate from 7.00pm to 7.00am -

**PRELIMINARY**

Based upon the Ordnance Survey of Northern Ireland 1:100 Scale Map with the Permission of the Director and Chief Executive  
 © Crown Copyright  
 Unauthorised reproduction infringes Crown Copyright and may lead to prosecution or civil proceedings

Project  
**BELFAST CITY CENTRE  
 TAXI RANK REVIEW**

Title  
**TOMB STREET AT  
 RAIN NIGHT CLUB**

FILE	DESIGNED	RD	date	OCT 09
DRAWN	REVIS	CHECKED	date	
PLACED	APPROVED	date	date	
Dwg. No.				
Revision				

Scales **1:500**



**Eastern Division**  
 Hydebank  
 4 Hospital Road  
 Belfast BT8 8JL  
 Telephone: 028 9025 3000  
 Fax: 028 9025 3220



Crown Copyright Reserved

Dwg. No.

NO.	REVISION	DATE

Based upon the Ordnance Survey of Northern Ireland 1:1000 Scale Map with the Permission of the Director and Chief Executive  
 © Crown Copyright  
 All other names, reproduction infringes Crown Copyright and may lead to prosecution or civil proceedings.

Project

### BELFAST CITY CENTRE TAXI RANK REVIEW

Title

AMELIA STREET &  
BRUNSWICK STREET

FILE NO.	DESIGNED	RD	date	OCT 09
DRAWN	CHECKED	RD	date	
TRACED	APPROVED	RD	date	

Dwg. No.

Revision

Scale 1:1000

**ROADS Service**

Eastern Division


Hydebank  
4 Hospital Road  
Belfast BT8 8JL

Telephone: 028 9025 3000  
Fax: 028 9025 3220


Department for  
Regional Development




Crown Copyright Reserved

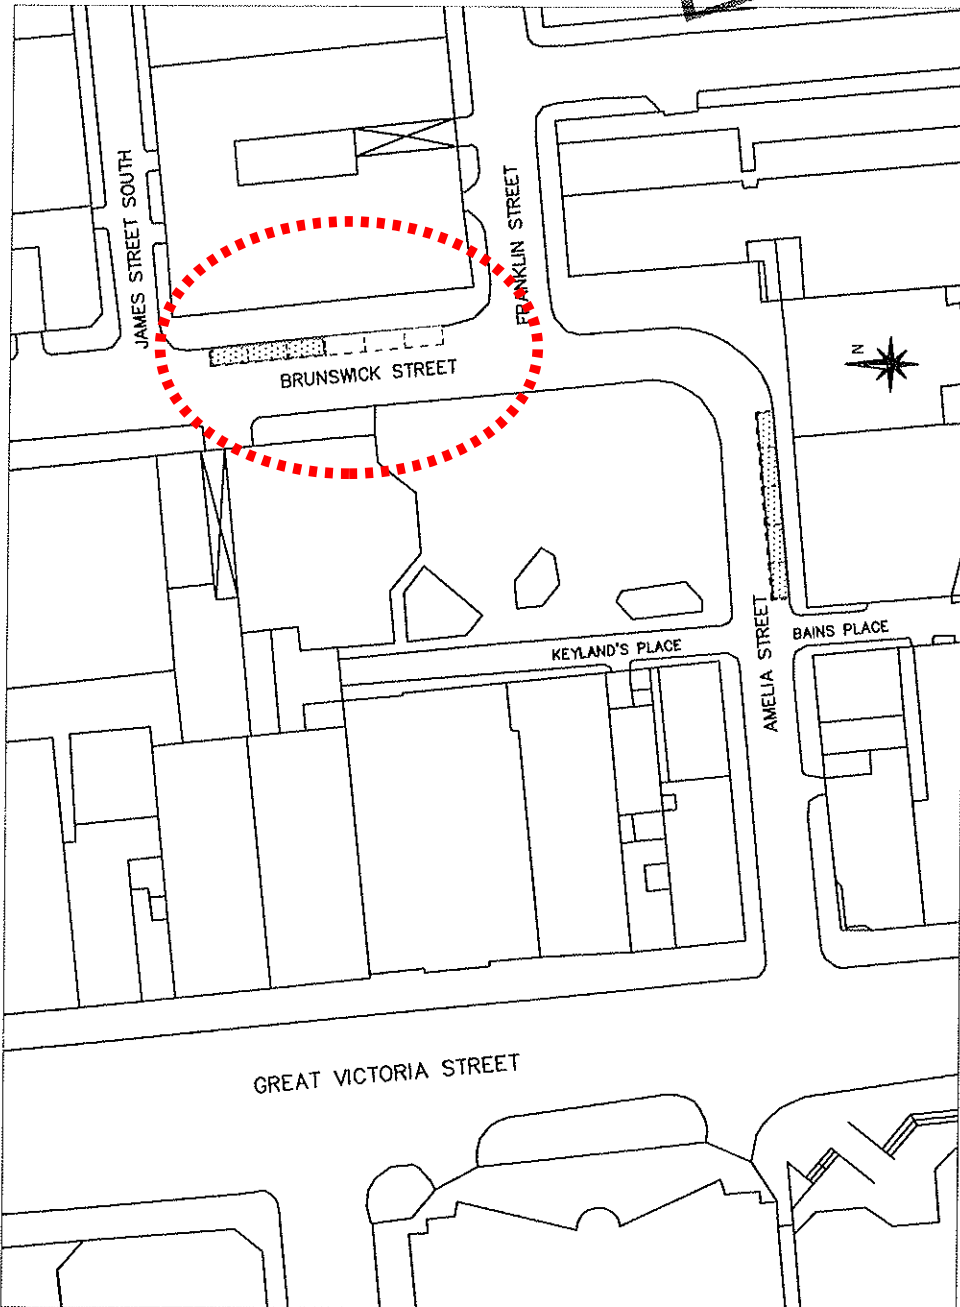

Existing taxi rank operates from 7.00pm to 7.00am -

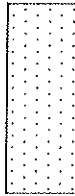


Proposed taxi rank to operate 'at all times' -

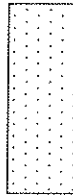

**PRELIMINARY**

Proposed taxi rank to operate '7.00pm to 7.00am' -

Dwg. No.

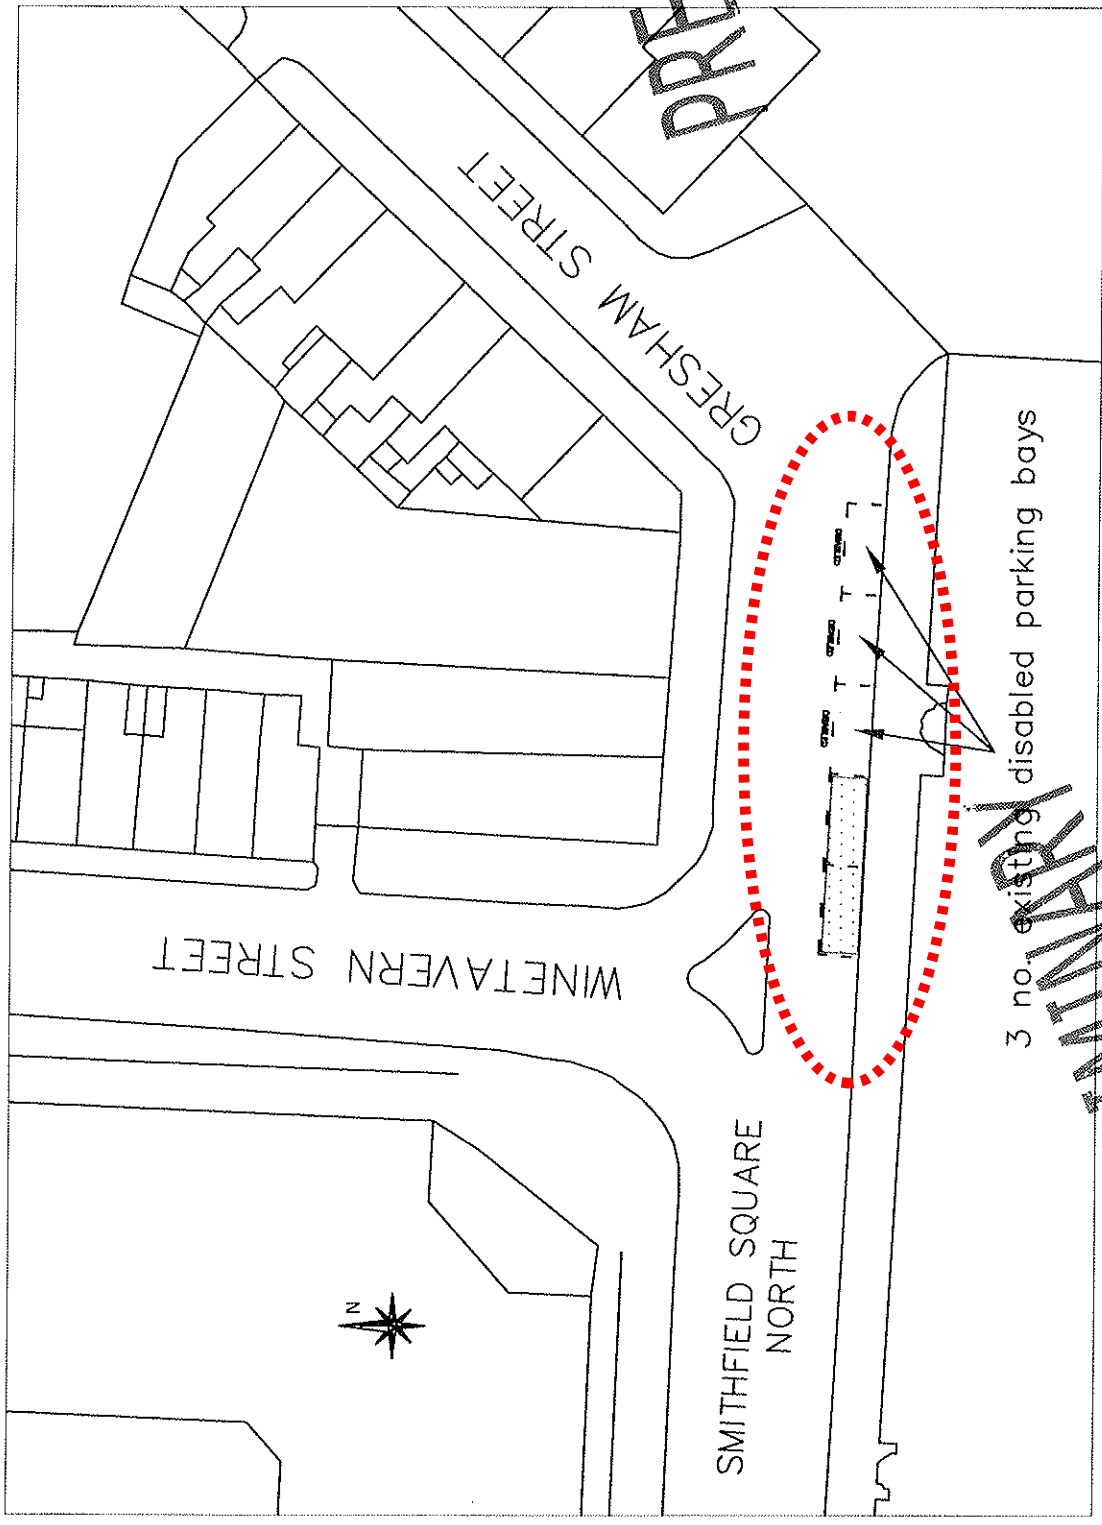

Based upon the Ordnance Survey of Northern Ireland 1:100 Scale Map with the Permission of the Controller of the Crown Copyright. Unauthorised reproduction infringes Crown Copyright and may lead to prosecution or civil proceedings.

Project  
**BELFAST CITY CENTRE TAXI RANK REVIEW**


Title  
**SMITHFIELD SQUARE NORTH WINTAVERN CASTLE COURT**

FILE NO.	DESIGNED	RD	date	OCT 09
DRAWN	RD	CHECKED	date	
TRACED	RD	APPROVED	date	
Dwg. No.	Revision			

Scales 1:500



Eastern Division  
 Hydebank  
 4 Hospital Road  
 Belfast BT8 8JL  
 Telephone: 028 9025 3000  
 Fax: 028 9025 3220

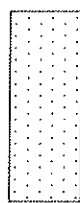

**PRELIMINARY**  
 Proposed taxi rank to operate 'at all times' -

NO.	REVISION	DATE

Based upon the Ordnance Survey of Northern Ireland 1:1000 Scale Map with the Permission of the Director and Chief Executive  
 © Crown Copyright  
 Unauthorised reproduction infringes Crown Copyright and may lead to prosecution or civil proceedings

Project  
**BELFAST CITY CENTRE  
 TAXI RANK REVIEW**



Title  
**BOTANIC AVENUE  
 TAXI RANK**

FILE NO.	DESIGNED	RD	date	OCT 09
DRAWN	RD	CHECKED	date	
TRACED	RD	APPROVED	date	
Dwg. No.	Revision			

Scale 1:1000

**ROADS Service**

Eastern Division  
 Hydebank  
 4 Hospital Road  
 Belfast BT8 8JL  
 Telephone: 028 9025 3000  
 Fax: 028 9025 3220

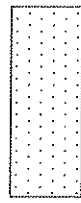
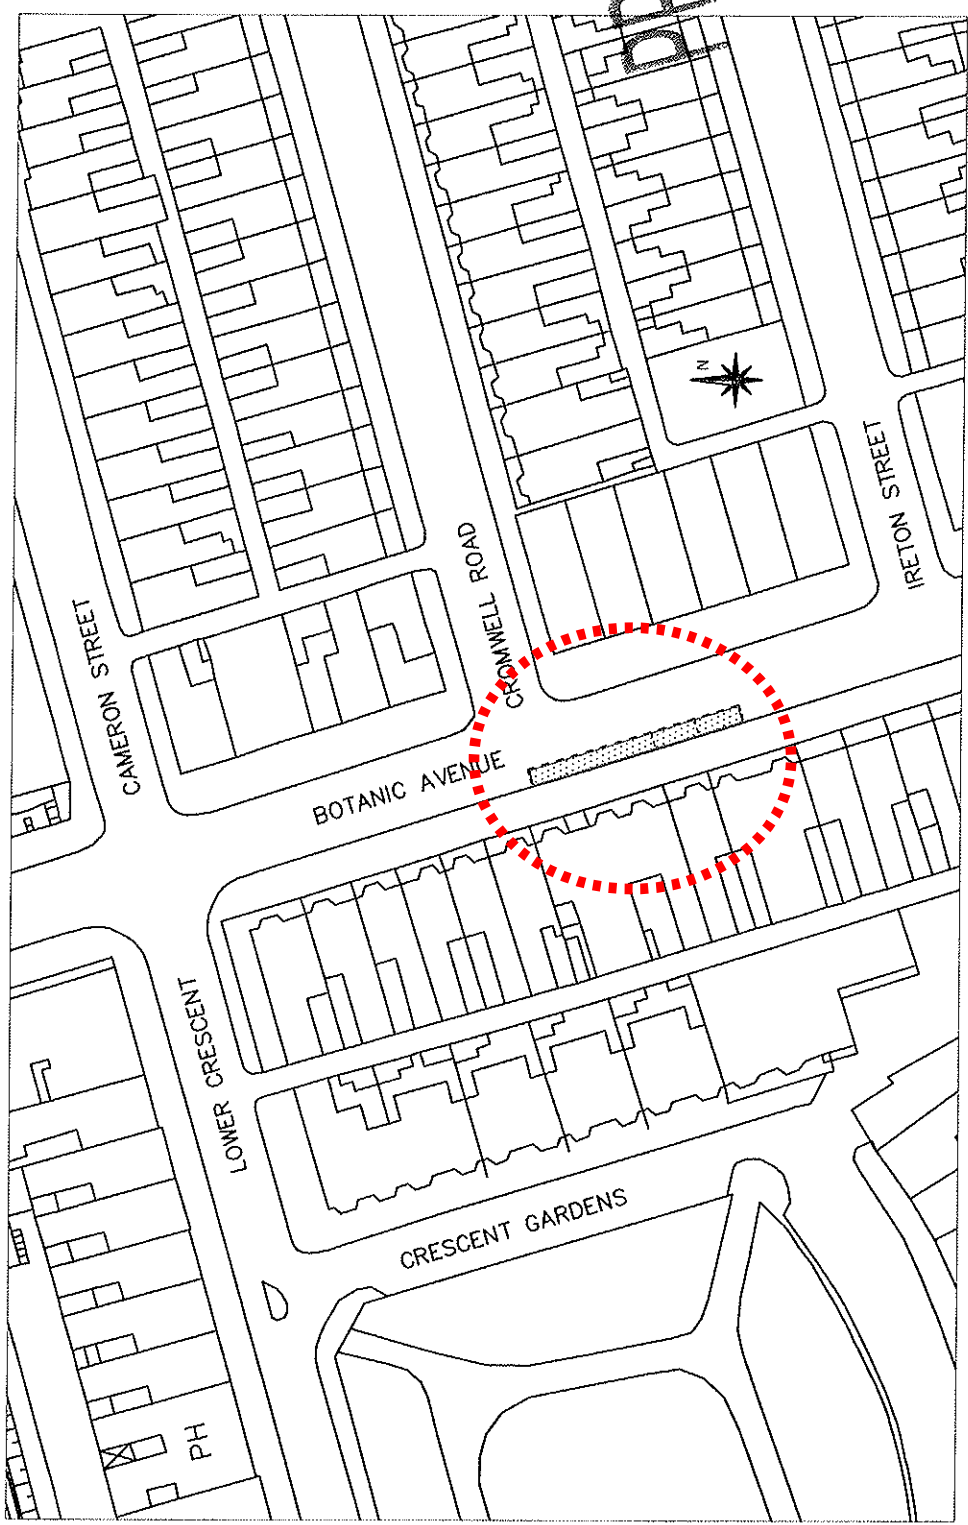


Proposed taxi rank to operate from 7.00pm to 7.00am -

**PRELIMINARY**

Dwg. No.

Dwg. No.

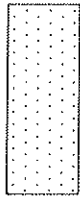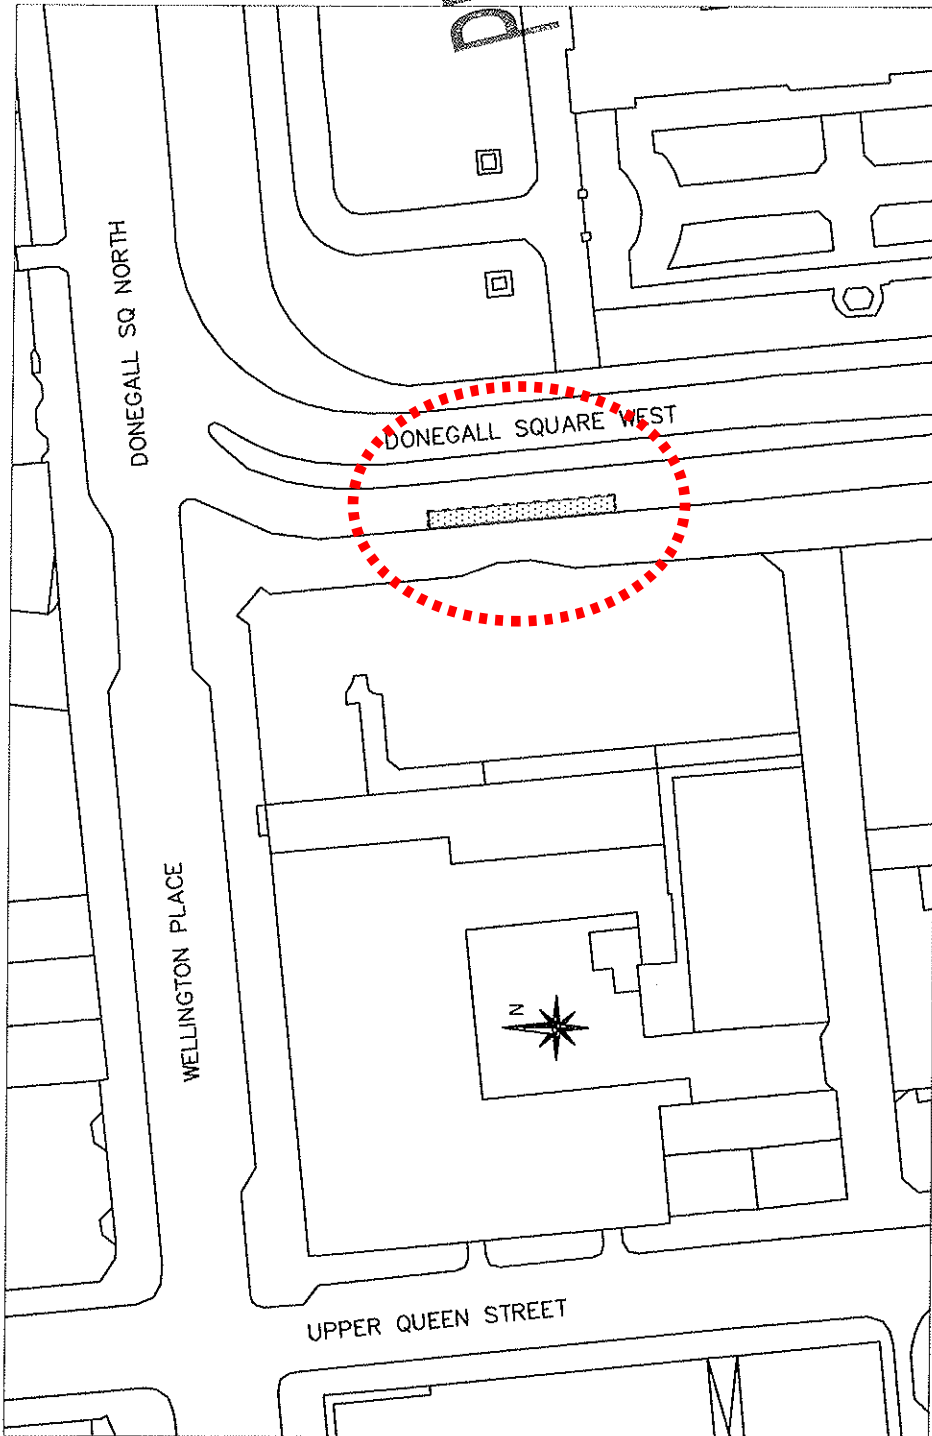

Proposed taxi rank to operate from 7.00pm to 7.00am -  
 Subject to the agreement of the PSNI to the relaxation  
 of the current legislation banning all vehicles except buses

Based upon the Ordnance Survey of Northern  
 Ireland 1:1000 Scale Map with the Permission of  
 the Director and Chief Executive  
 © Crown Copyright  
 Unauthorised reproduction infringes Crown  
 Copyright and may lead to prosecution or civil  
 proceedings

**PRELIMINARY**  
 BELFAST TAXI CENTRE  
 TAXI RANK REVIEW

Title

DONEGALL SQUARE WEST  
AT APARTMENT BAR

FILE NO.	DESIGNED	RD	date	OCT 09
DRAWN	RD	CHECKED	date	
TRACED		APPROVED	date	
Dwg. No.	Revision			

Scales

1:1000

**ROADS Service**

Eastern Division  
 Hydebank  
 4 Hospital Road  
 Belfast BT6 8JL  
 Telephone: 028 9025 3000  
 Fax: 028 9025 3220

Department for  
Regional Development



Crown Copyright Reserved



Dwg. No.

NO.	REVISION	DATE

Based upon the Ordnance Survey of Northern Ireland 1:1000 Scale Map with the Permission of the Director and Chief Executive  
 © Crown Copyright  
 Unauthorised reproduction infringes Crown Copyright and may lead to prosecution or civil proceedings

Project  
**PRELIMINARY**  
 BELFAST CITY CENTRE  
 TAXI RANK REVIEW

Title

DONEGALL STREET  
 & UNION STREET

FILE NO.	DESIGNED	RD	date	OCT 09
DRAWN	CHECKED		date	
TRACED	APPROVED		date	
Dwg. No.	Revision			

Scales


1:1000

**ROADS Service**

Eastern Division  
 Hydebank  
 4 Hospital Road  
 Belfast BT8 8JL  
 Telephone: 028 9025 3000  
 Fax: 028 9025 3220

Document for  
 Regional Development


Crown Copyright Reserved

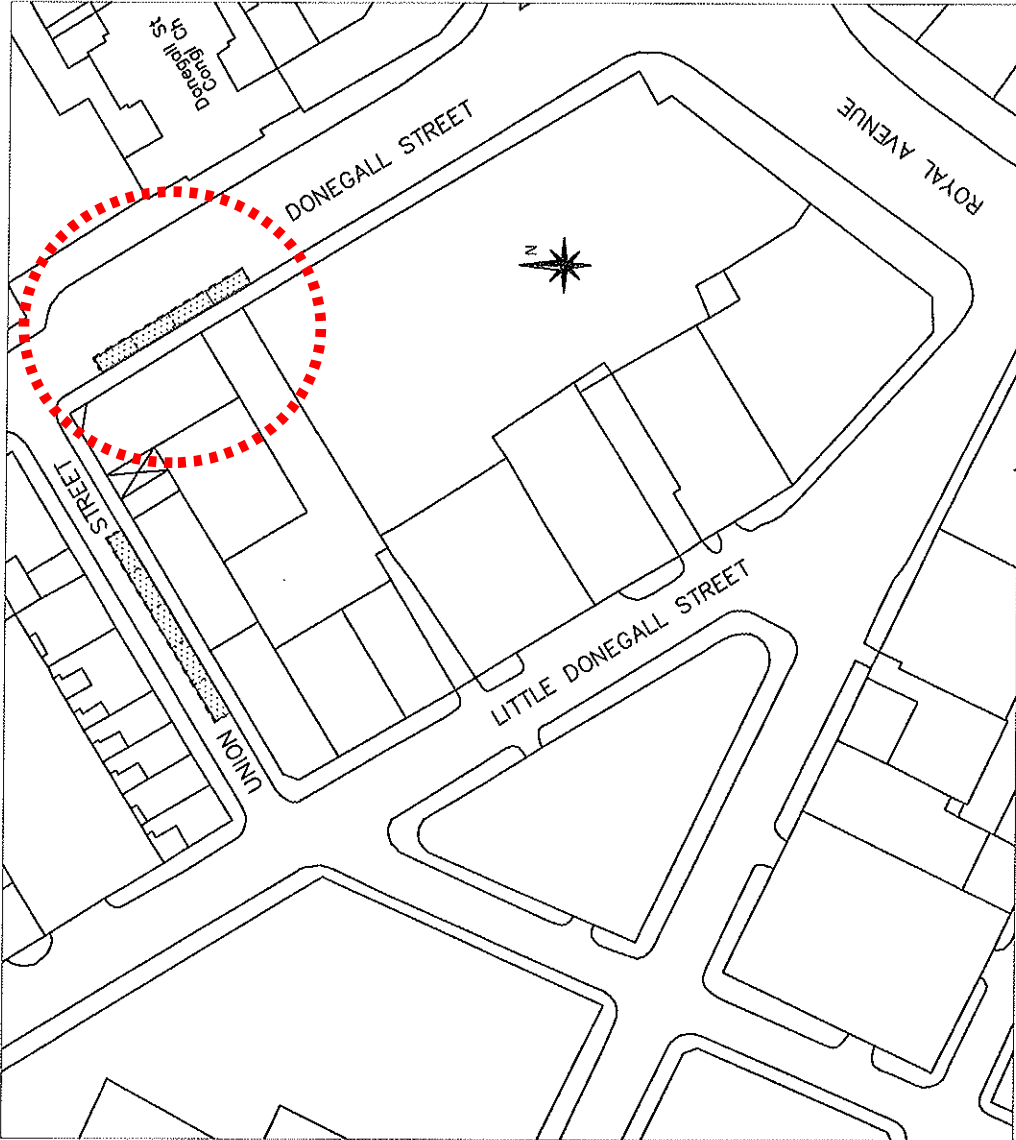


Proposed taxi ranks to operate from 7.00pm to 7.00am -

**PRELIMINARY**

Dwg. No.

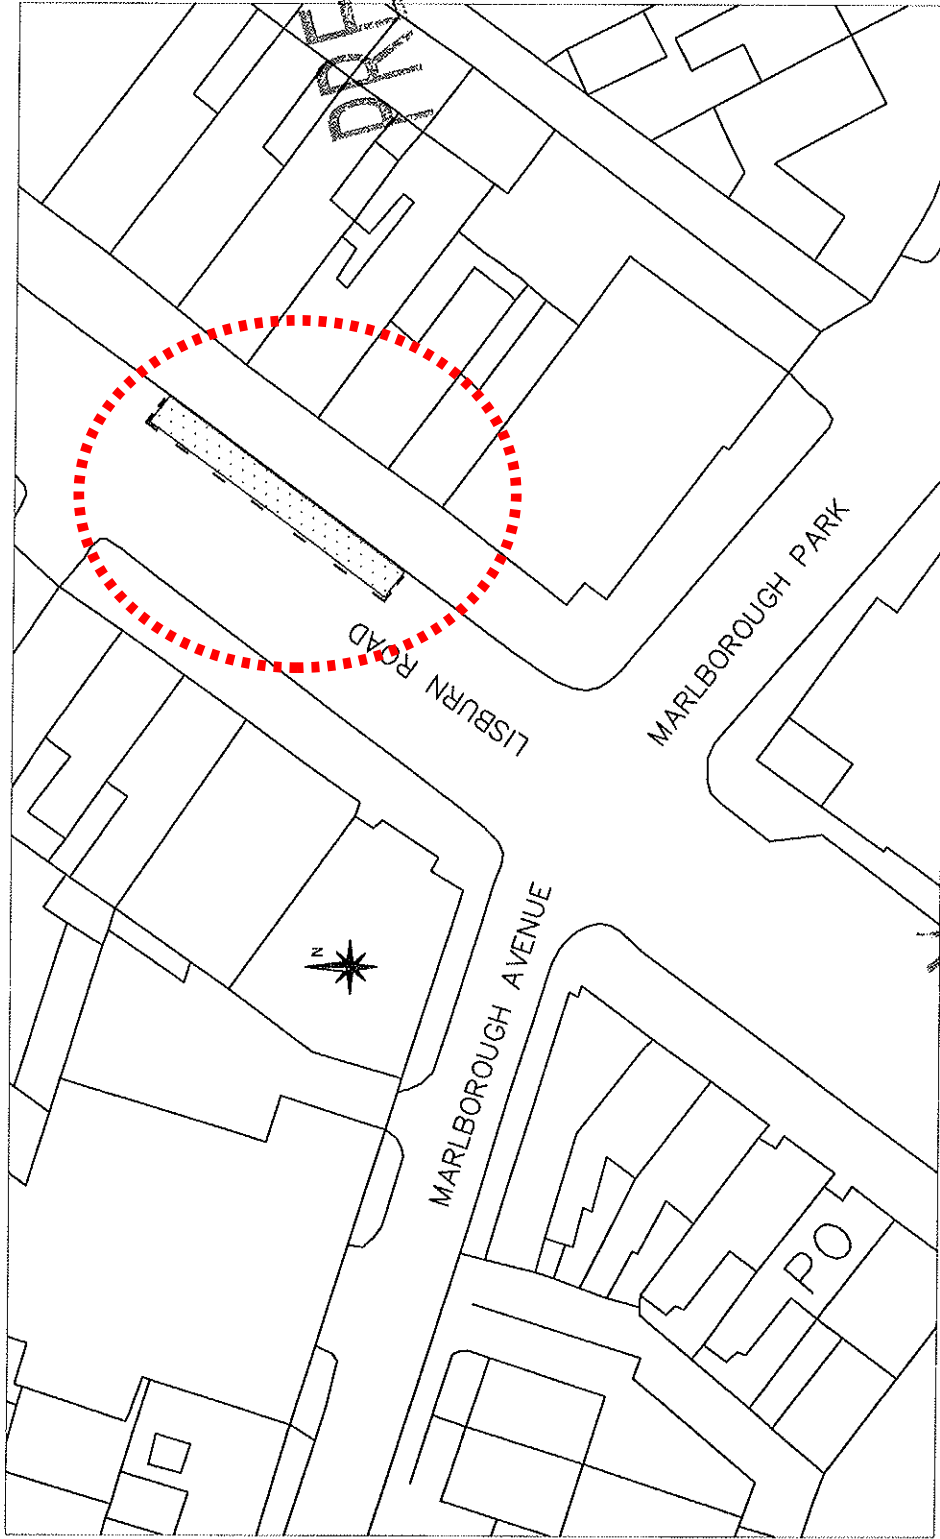

Processed taxi rank to operate from 7.00pm to 7.00am -

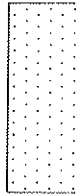

Waiting restrictions -

NO.	REVISION	DATE

Based upon the Ordnance Survey of Northern Ireland 1:1000 Scale Map with the permission of the Director and Chief Executive  
 © Crown Copyright  
 Unauthorised reproduction in any form or by any means may lead to prosecution or civil proceedings

Project

BELFAST CITY CENTRE  
 TAXI RANK REVIEW

Title

LISBURN ROAD AT  
 MARLBOROUGH PARK  
 (THE CHELSEA WINE BAR)

FILE NO.	DESIGNED	RD	date	OCT 09
DRAWN	CHECKED	RD	date	
TRACED	APPROVED	RD	date	
Dwg. No.	Revision			


Scales

1:500

**ROADS Service**



Eastern Division  
 Hydebank  
 4 Hospital Road  
 Belfast BT8 8JL  
 Telephone: 028 9025 3000  
 Fax: 028 9025 3220

Dwg. No.

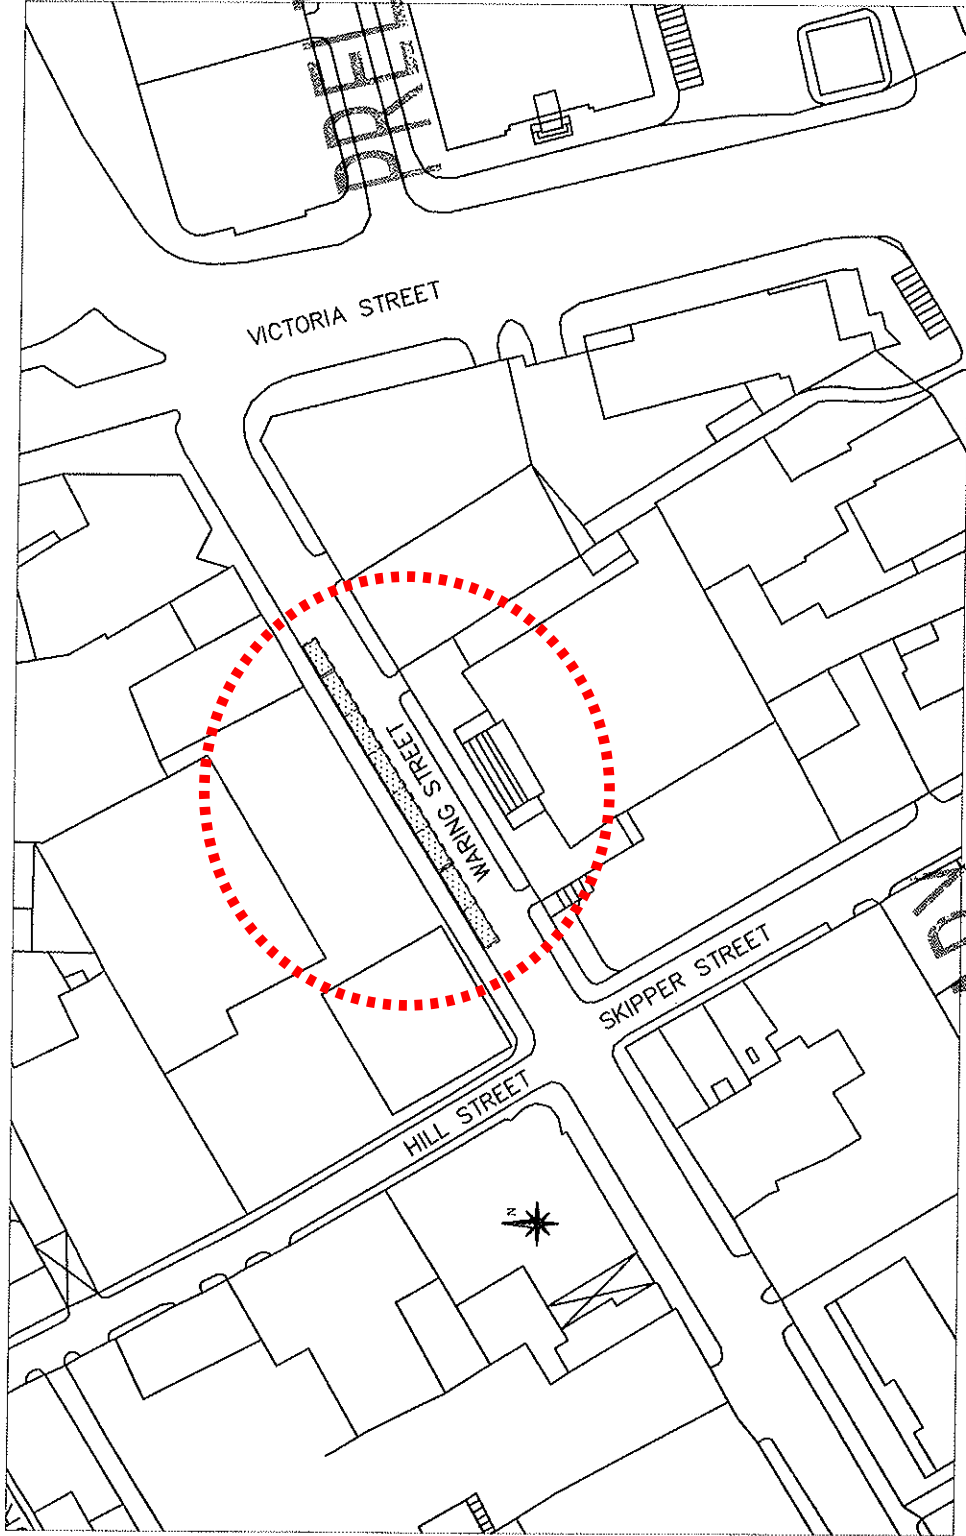

Proposed taxi rank to operate from 7.00pm to 7.00am —

Existing taxi rank operates from 7.00pm to 7.00am —

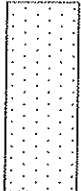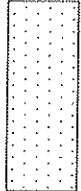

NO.	REVISION	DATE

Based upon the Ordnance Survey of Northern Ireland 1:1000 Scale Map with the Permission of the Director and Controller of the Ordnance Survey.  
 © Crown Copyright  
 Geographical Information Services Crown Copyright and may not be reproduced or used in any form without the prior written permission of the Controller of Her Majesty's Stationery Office.

**BELFAST CITY CENTRE  
 TAXI RANK REVIEW**


Title  
**WARING STREET AT  
 THE MERCHANT HOTEL**

FILE NO.	DESIGNED	RD	date	OCT 09
DRAWN	CHECKED	RD	date	
TRACED	APPROVED	RD	date	
Dwg. No.	Revision			

Scales  
**1:1000**




**Eastern Division**  
 Hydebank  
 4 Hospital Road  
 Belfast BT8 8JL  
 Telephone: 028 9025 3000  
 Fax: 028 9025 3220

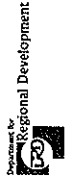


Crown Copyright Reserved

Dwg. No.

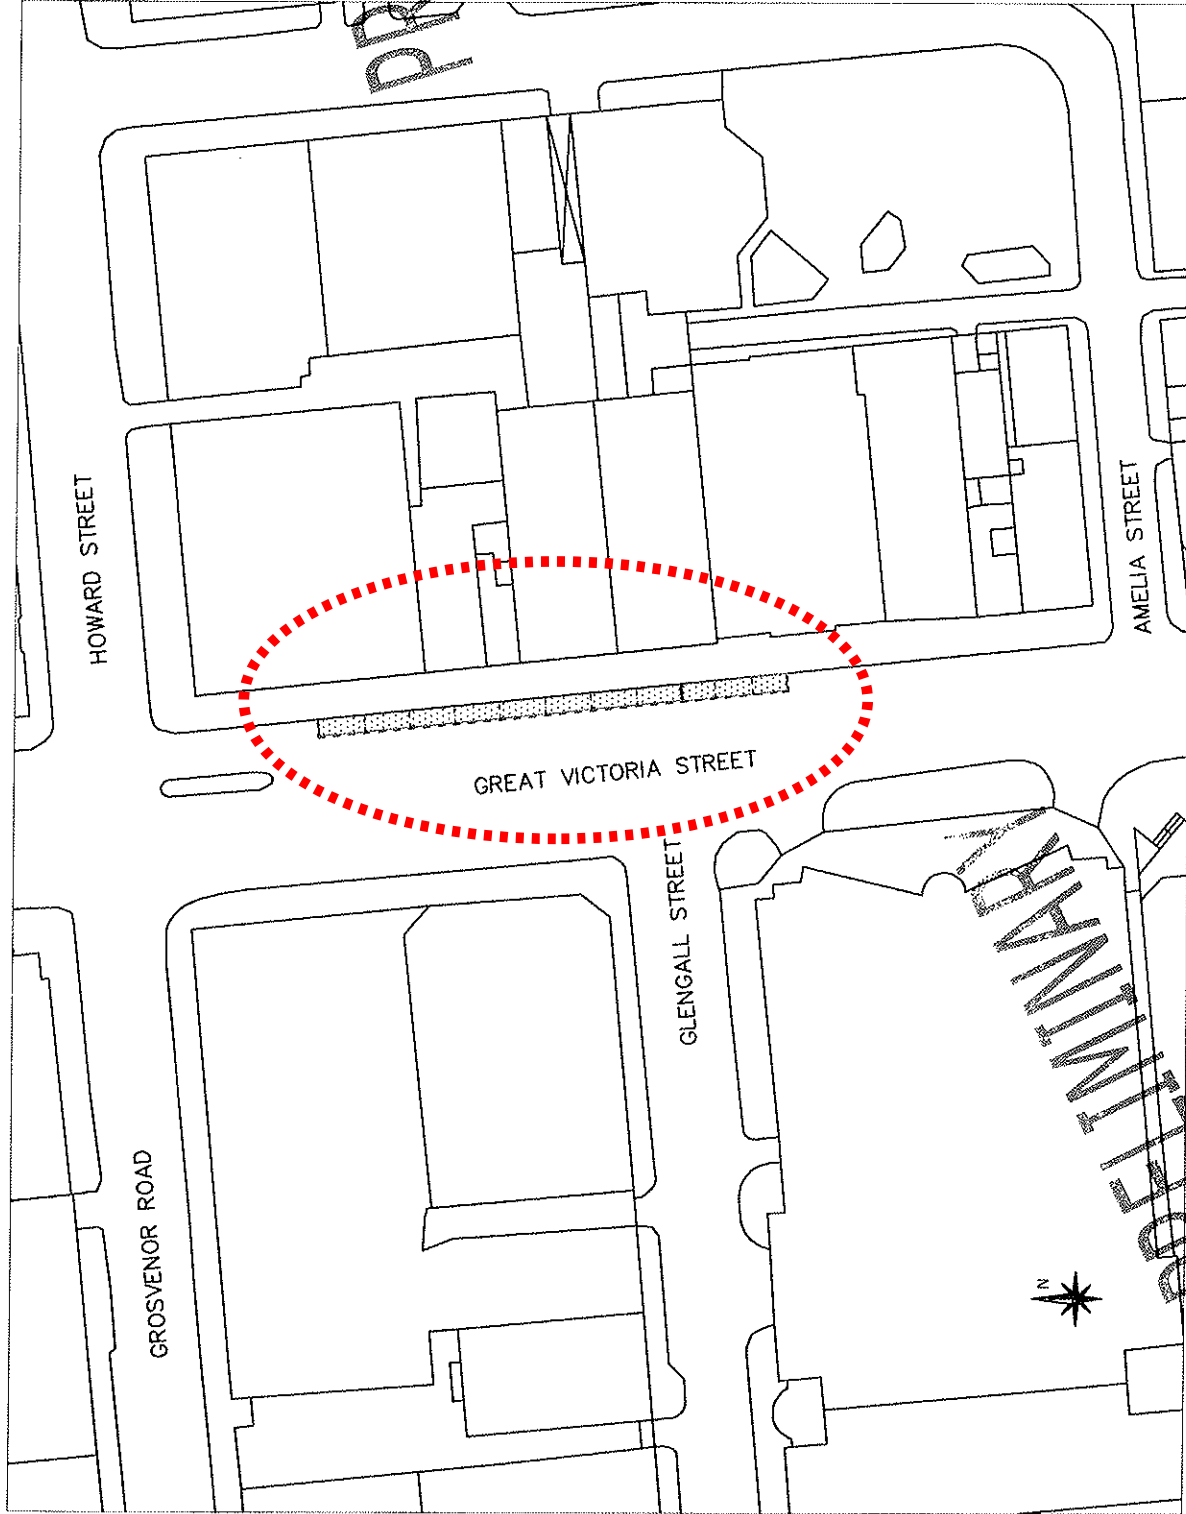

Proposed taxi rank to operate from 7.00pm to 7.00am -

Existing taxi rank operates from 7.00pm to 7.00 am -

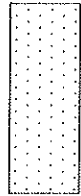

Based upon the Ordnance Survey of Northern Ireland 1:1000 Scale Map with the permission of the Director and Chief Executive  
 © Crown Copyright  
 Ordnance Survey, 2008  
 All rights reserved. No part of this publication may be reproduced, stored in a retrieval system or transmitted in any form or by any means, electronic, mechanical, photocopying, recording or otherwise.

**BELFAST CITY CENTRE  
 TAXI RANK REVIEW**

**TITLE**  
 GREAT VICTORIA STREET  
 OPPOSITE GLENGALL  
 STREET

FILE NO.	DESIGNED	RD	date	OCT 09
DRAWN	CHECKED		date	
TRACED	APPROVED		date	
Dwg. No.	Revision			

Scales 1:1000

**ROADS Service**

**Eastern Division**  
 Hydebank  
 4 Hospital Road  
 Belfast BT8 8JL

Telephone: 028 9025 3000  
 Fax: 028 9025 3220



Crown Copyright Reserved

Dwg. No.

NO.	REVISION	DATE

Based upon the Ordnance Survey of Northern Ireland 1:1000 Scale Map with the Permission of the Director and Chief Executive of Crown Copyright and Geomatics. Unauthorised reproduction of Crown Copyright material is prohibited. Crown Copyright and permission to reproduce in any form is hereby acknowledged.

**BELFAST CITY CENTRE TAXI RANK REVIEW**

**MALONE ROAD AT THE BOTANIC INN & EGLANTINE INN**



FILE NO.	DESIGNED	RD	date	OCT 09
DRAWN	RD	CHECKED	date	
TRACED	RD	APPROVED	date	

Dwg. No.      Revision

Scales      1:500

**ROADS Service**


Eastern Division  
Hydebank  
4 Hospital Road  
Belfast BT8 8JL  
Telephone: 028 9025 3000  
Fax: 028 9025 3220

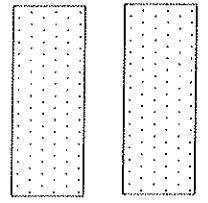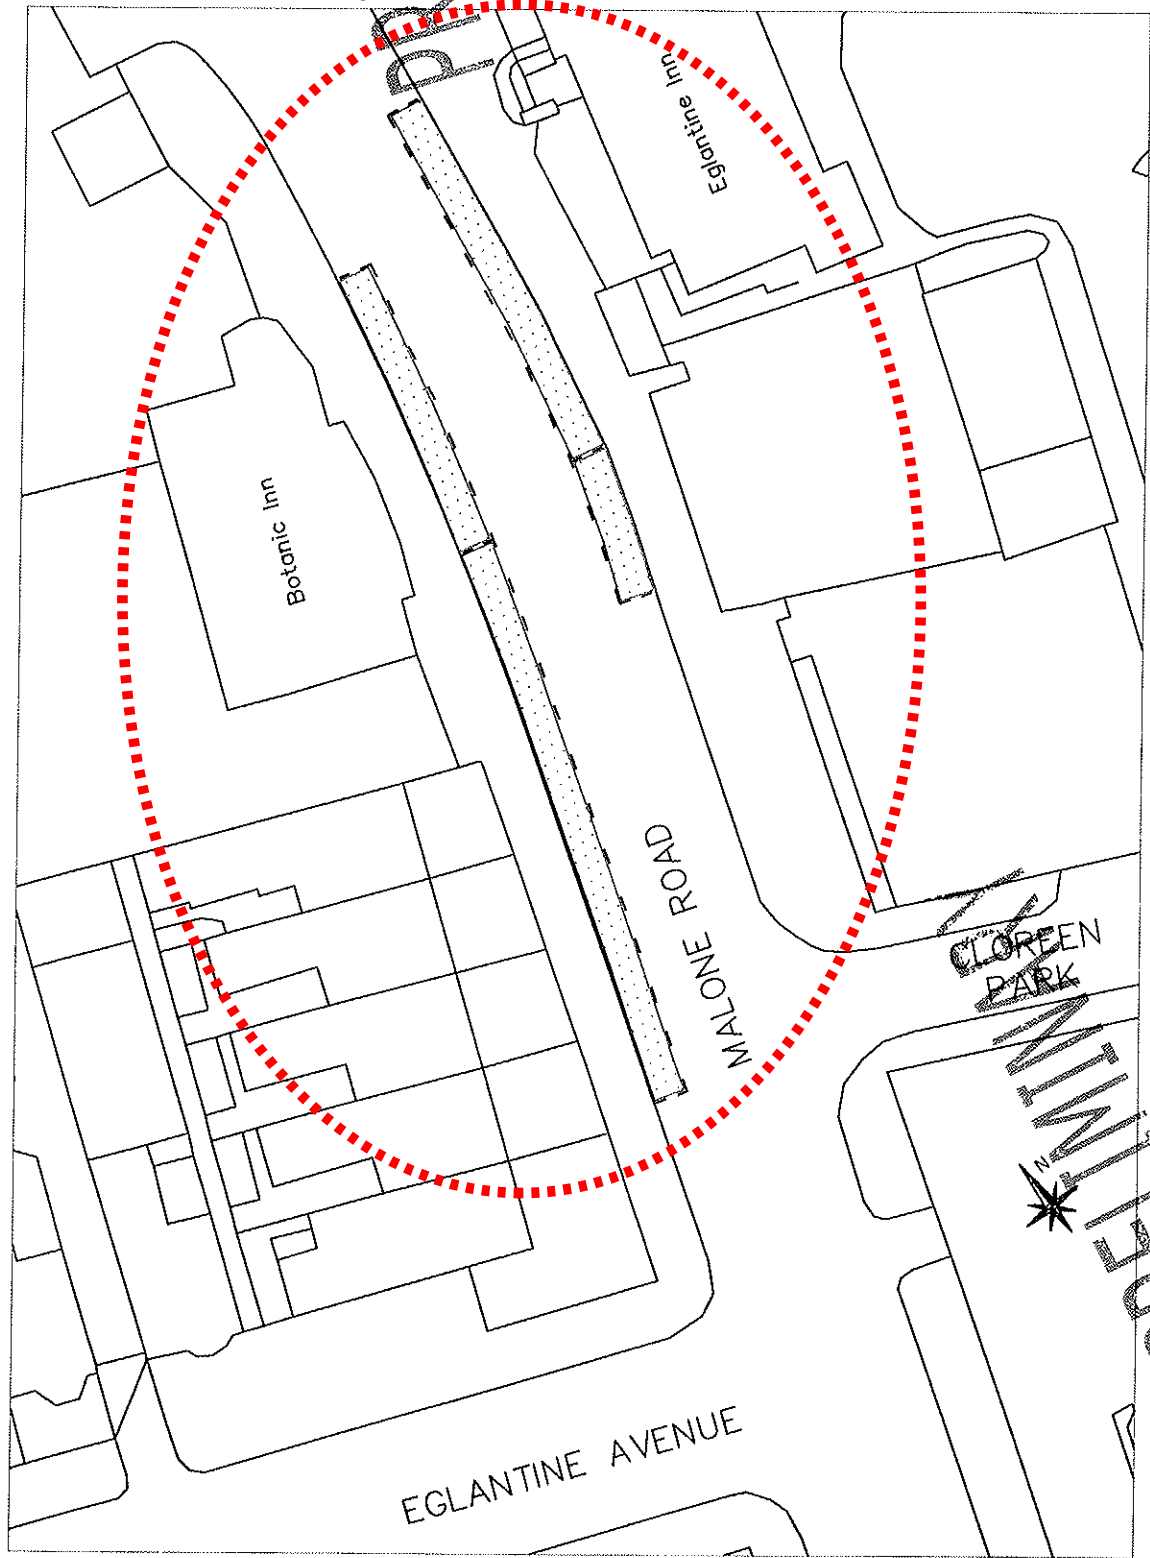

Proposed taxi ranks to operate from 7.00pm to 7.00am —

Existing taxi ranks operate from 7.00pm to 7.00am —



Dwg. No.

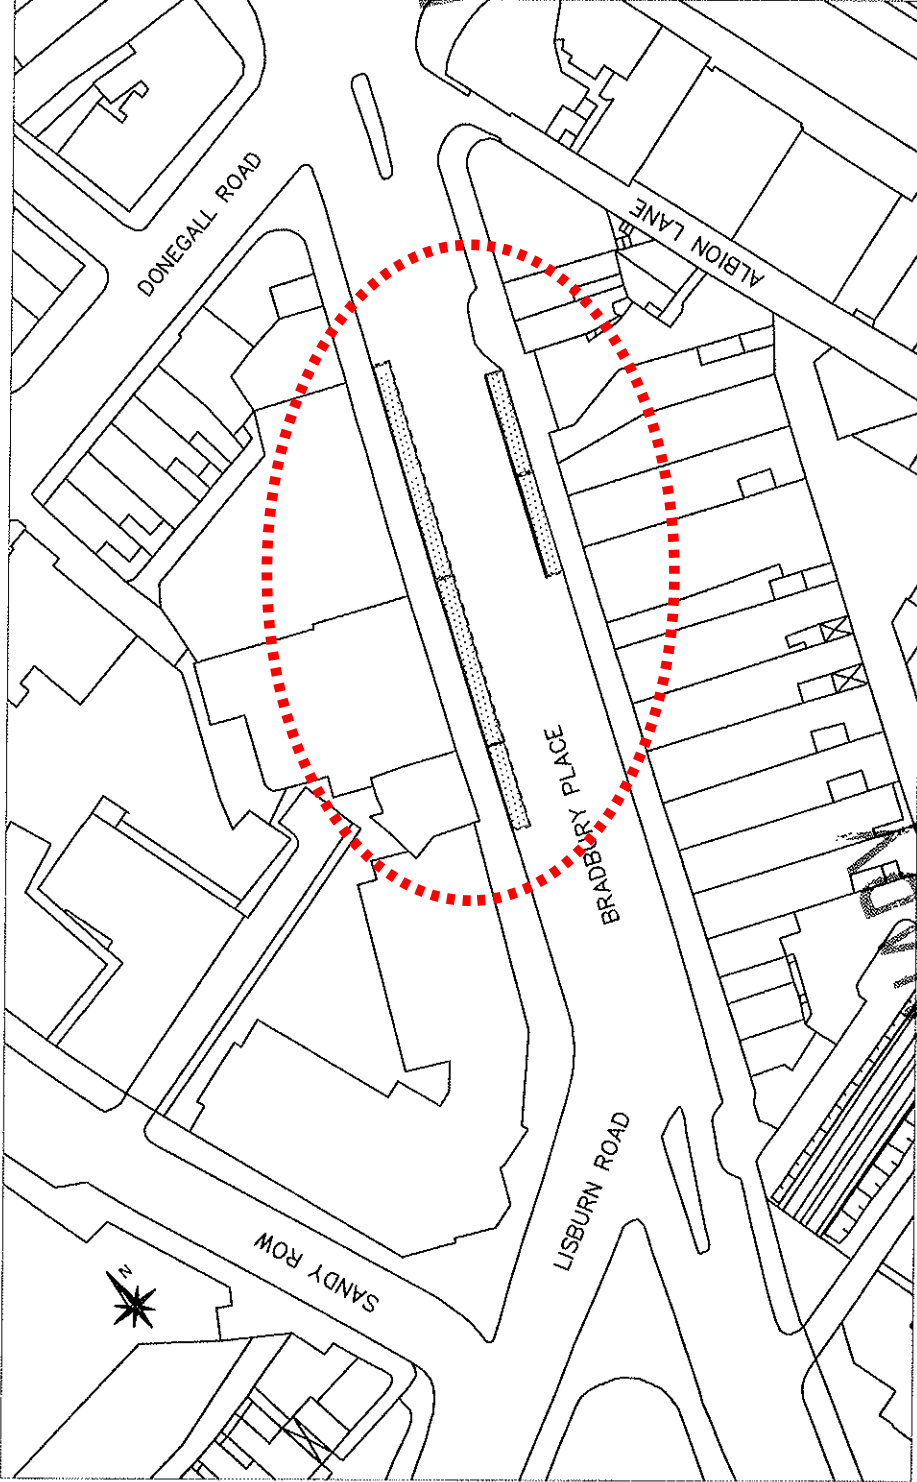

Proposed taxi ranks to operate from 7.00pm to 7.00am —

Existing taxi ranks operates from 7.00pm to 7.00am —

Existing waiting restrictions —

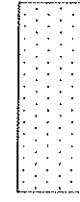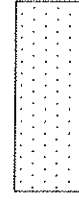

**PRELIMINARY**  
 BELFAST CITY CENTRE  
 TAXI RANK REVIEW

Based upon the Ordnance Survey of Northern Ireland 1:1000 Scale Map with the Permission of the Director and Chief Executive  
 © Crown Copyright  
 Unauthorised reproduction infringes Crown Copyright and may lead to prosecution or civil proceedings


Title  
 BRADBURY PLACE AT  
 LAVERYS BAR

FILE NO.	DESIGNED	RD	date	09
DRAWN	CHECKED		date	
TRACED	APPROVED		date	
Dwg. No.	Revision			

Scale 1:1000

**ROADS Service**


Eastern Division  
 Hydebank  
 4 Hospital Road  
 Belfast BT8 8JL  
 Telephone: 028 9025 3000  
 Fax: 028 9025 3220

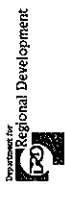

Crown Copyright Reserved

Drwg. No.

NO.	REVISION	DATE

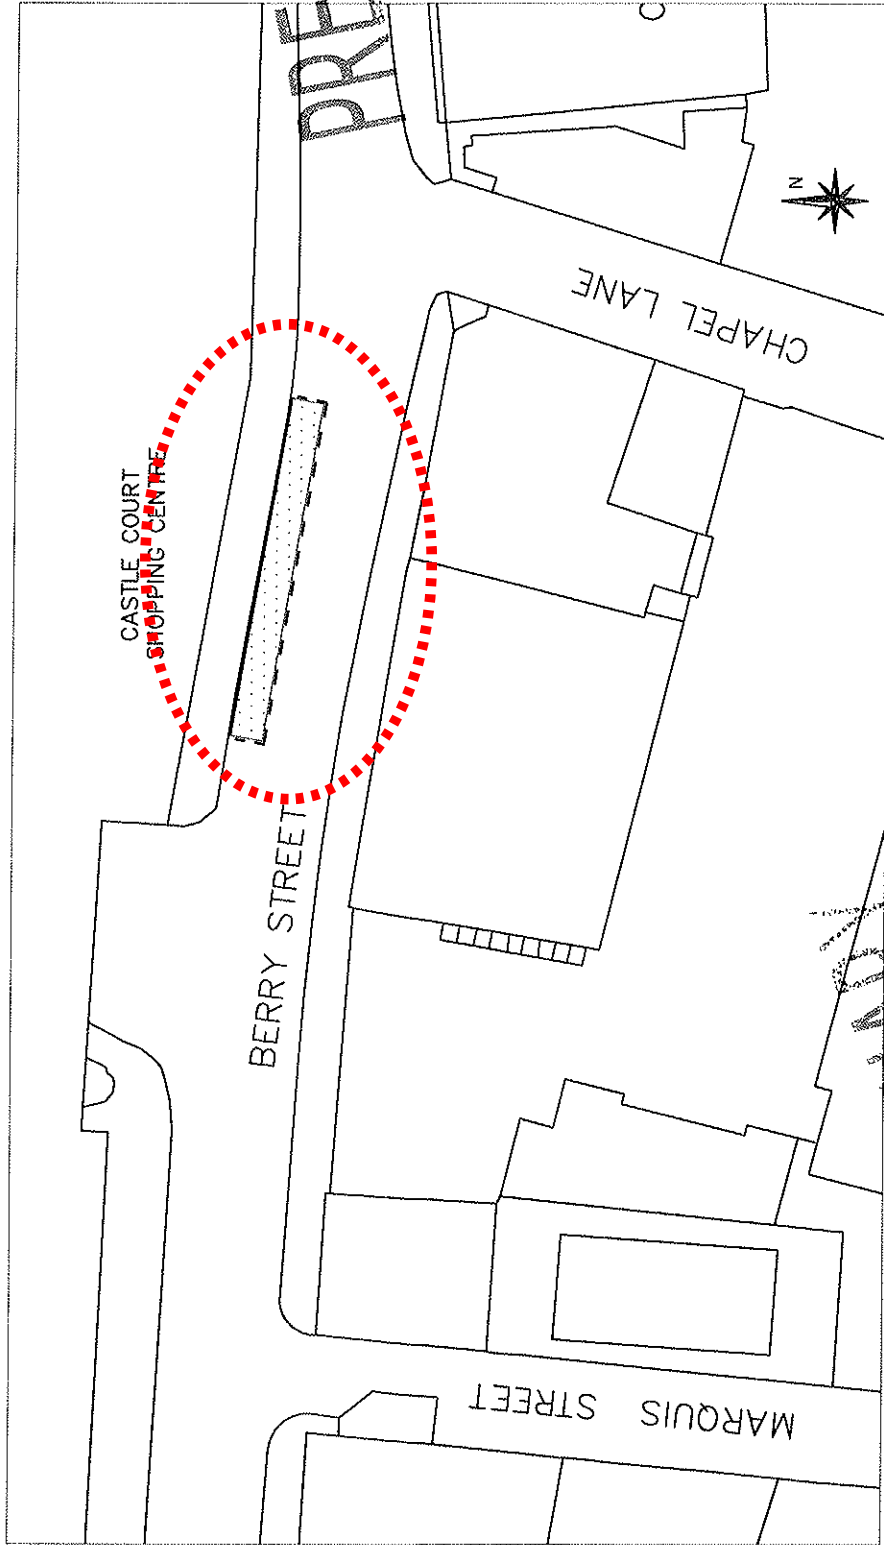

Based upon the Ordnance Survey of Northern Ireland 1:5000 Scale Map with the Permission of the Director and Chief Executive  
 © Crown Copyright  
 Unauthorised reproduction in any form or by any means, electronic or mechanical, including photocopying, recording and any information storage and retrieval system, is prohibited without the prior written permission of the Ordnance Survey.

**BELFAST CITY CENTRE  
 TAXI RANK REVIEW**


**BERRY STREET AT  
 CASTLE COURT**

FILE NO.	DESIGNED	RD	date	OCT 09
DRAWN	RD	CHECKED	date	
TRACED	RD	APPROVED	date	
Drwg. No.	Revision			

Scales 1:500

**ROADS Service**


Eastern Division  
 Hydebank  
 4 Hospital Road  
 Belfast BT8 8JL  
 Telephone: 028 9025 3000  
 Fax: 028 9025 3220

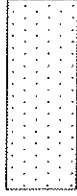

Proposed taxi ranks to operate 'at all times' -

**PRELIMINARY**

Dwg. No.

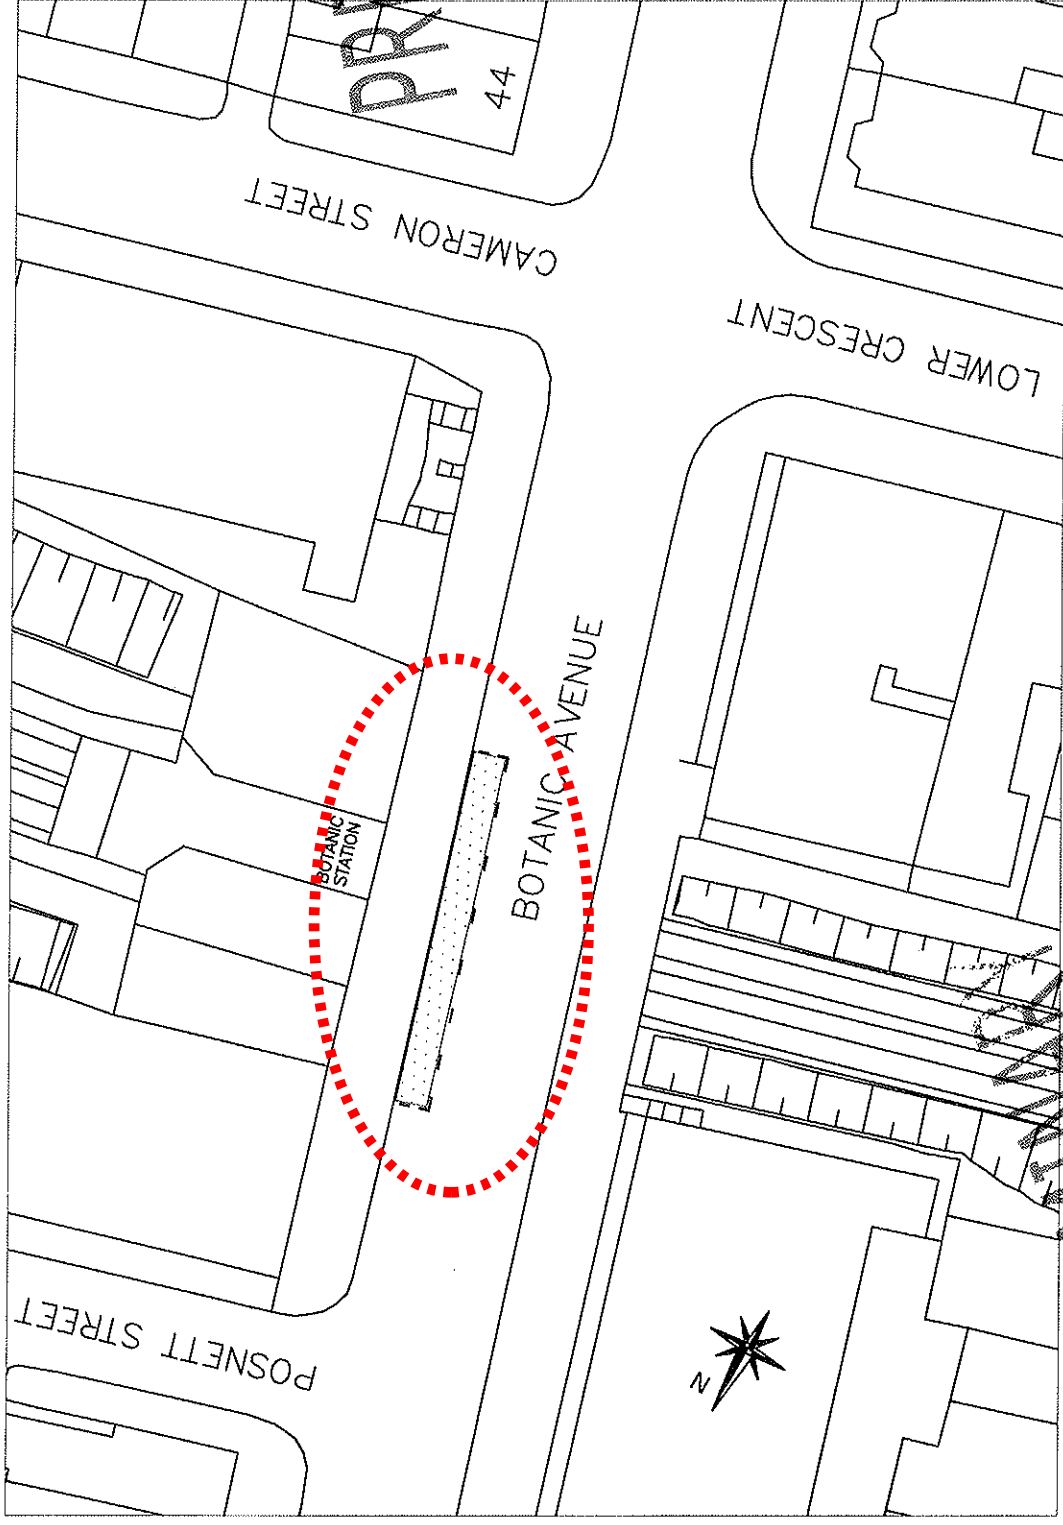

Proposed taxi rank to operate 'at all times' -  
 (subject to review of Urban Clearway)

Existing waiting restrictions -

NO. REVISION DATE

Based upon the Ordnance Survey of Northern Ireland 1:1000 Scale Map with the permission of the Ordnance Survey. Crown Copyright. All rights reserved. No part of this publication may be reproduced or stored in a retrieval system without the prior written permission of the Ordnance Survey. Crown Copyright. All rights reserved.

**BELFAST CITY CENTRE  
TAXI RANK REVIEW**

Title

**BOTANIC AVENUE AT  
BOTANIC STATION**

FILE NO.	DESIGNED	RD	date	OCT 09
DRAWN	CHECKED	RD	date	
TRACED	APPROVED	RD	date	
Dwg. No.	Revision			

Scales 1:500




**Eastern Division**  
 Hydebank  
 4 Hospital Road  
 Belfast BT8 8LL  
 Telephone: 028 9025 3000  
 Fax: 028 9025 3220



Crown Copyright Reserved



Dwg. No.

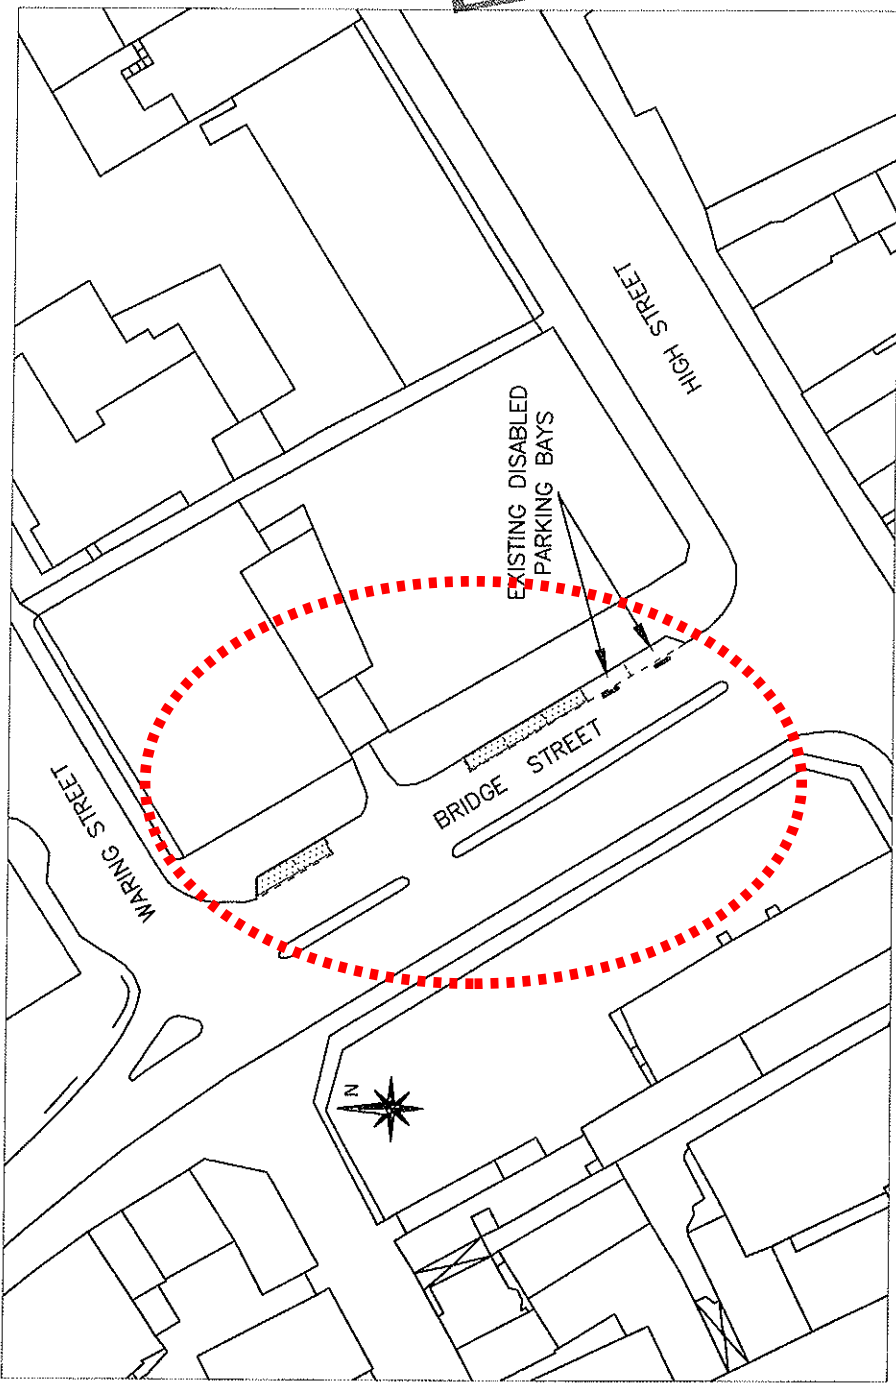

Proposed taxi rank to operate 'at all times' — 

Existing waiting restrictions —

**PRELIMINARY**

NO.	REVISION	DATE

Based upon the Ordnance Survey of Northern Ireland 1:1000 Scale Map with the Permission of the Director and Chief Executive  
 © Crown Copyright  
 Unauthorised reproduction infringes Crown Copyright and may lead to prosecution or civil proceedings

Project  
**PRELIMINARY**  
 BELFAST CITY CENTRE  
 TAXI RANK REVIEW

Title  
 BRIDGE STREET AT  
 THE NORTHERN WIG

FILE NO.	DESIGNED	RD	date	OCT 09
DRAWN	RD	CHECKED	date	
TRACED	APPROVED	date		
Dwg. No.	Revision			

Scales 1:1000


**ROADS Service**

Eastern Division  
 Hydebank  
 4 Hospital Road  
 Belfast BT8 8JL  
 Telephone: 028 9025 3000  
 Fax: 028 9025 3220



Crown Copyright Reserved

Dwg. No.

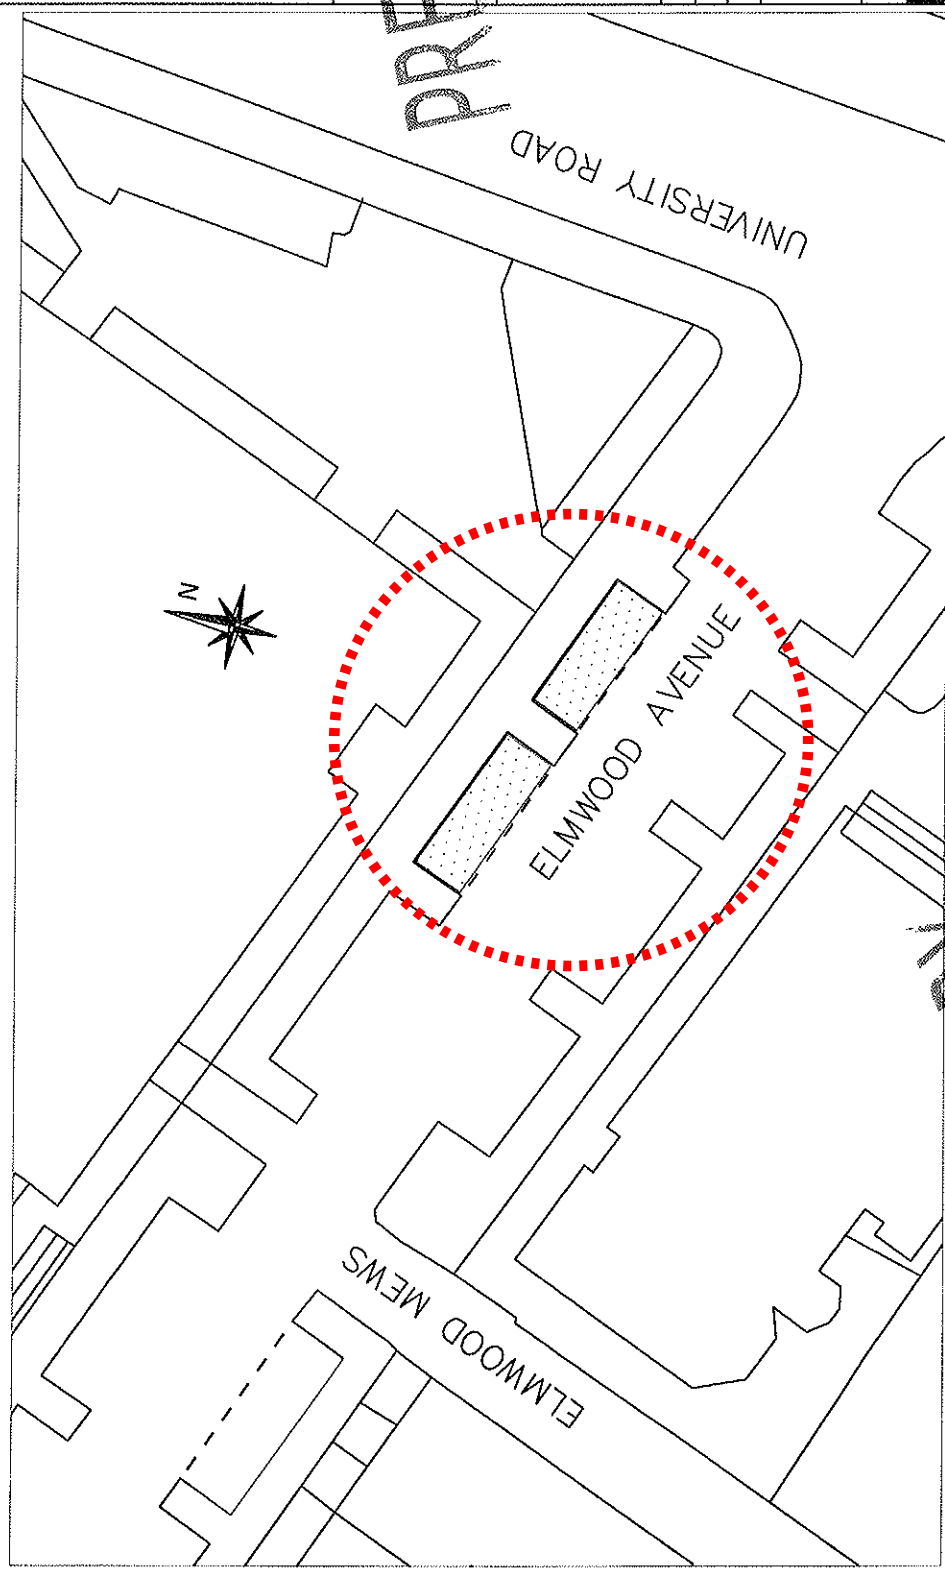

Proposed taxi ranks to operate 'at all times' -  
 Proposed taxi rank to operate from 7.00pm to 7.00am -

NO.	REVISION	DATE

Based upon the Ordnance Survey of Northern Ireland 1:1000 Scale Map with the Permission of the Director and Chief Executive of the Ordnance Survey. Any reproduction in whole or in part without the written permission of the Ordnance Survey is prohibited. Copyright and may lead to prosecution or civil proceedings.

**PRELIMINARY**  
 BELFAST CITY CENTRE  
 TAXI RANK REVIEW

Project

Title

ELMWOOD AVENUE AT  
 THE PARLOUR BAR  
 & Q.U.B.



FILE NO.	DESIGNED	RD	date	OCT 09
DRAWN	CHECKED	RD	date	
TRACED	APPROVED	RD	date	
Dwg. No.	Revision			

Scales 1:500

**ROADS Service**

Eastern Division  
 Hydebank  
 4 Hospital Road  
 Belfast BT8 8JL  
 Telephone: 028 9025 3000  
 Fax: 028 9025 3220

Dwg. No.

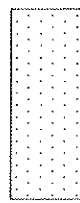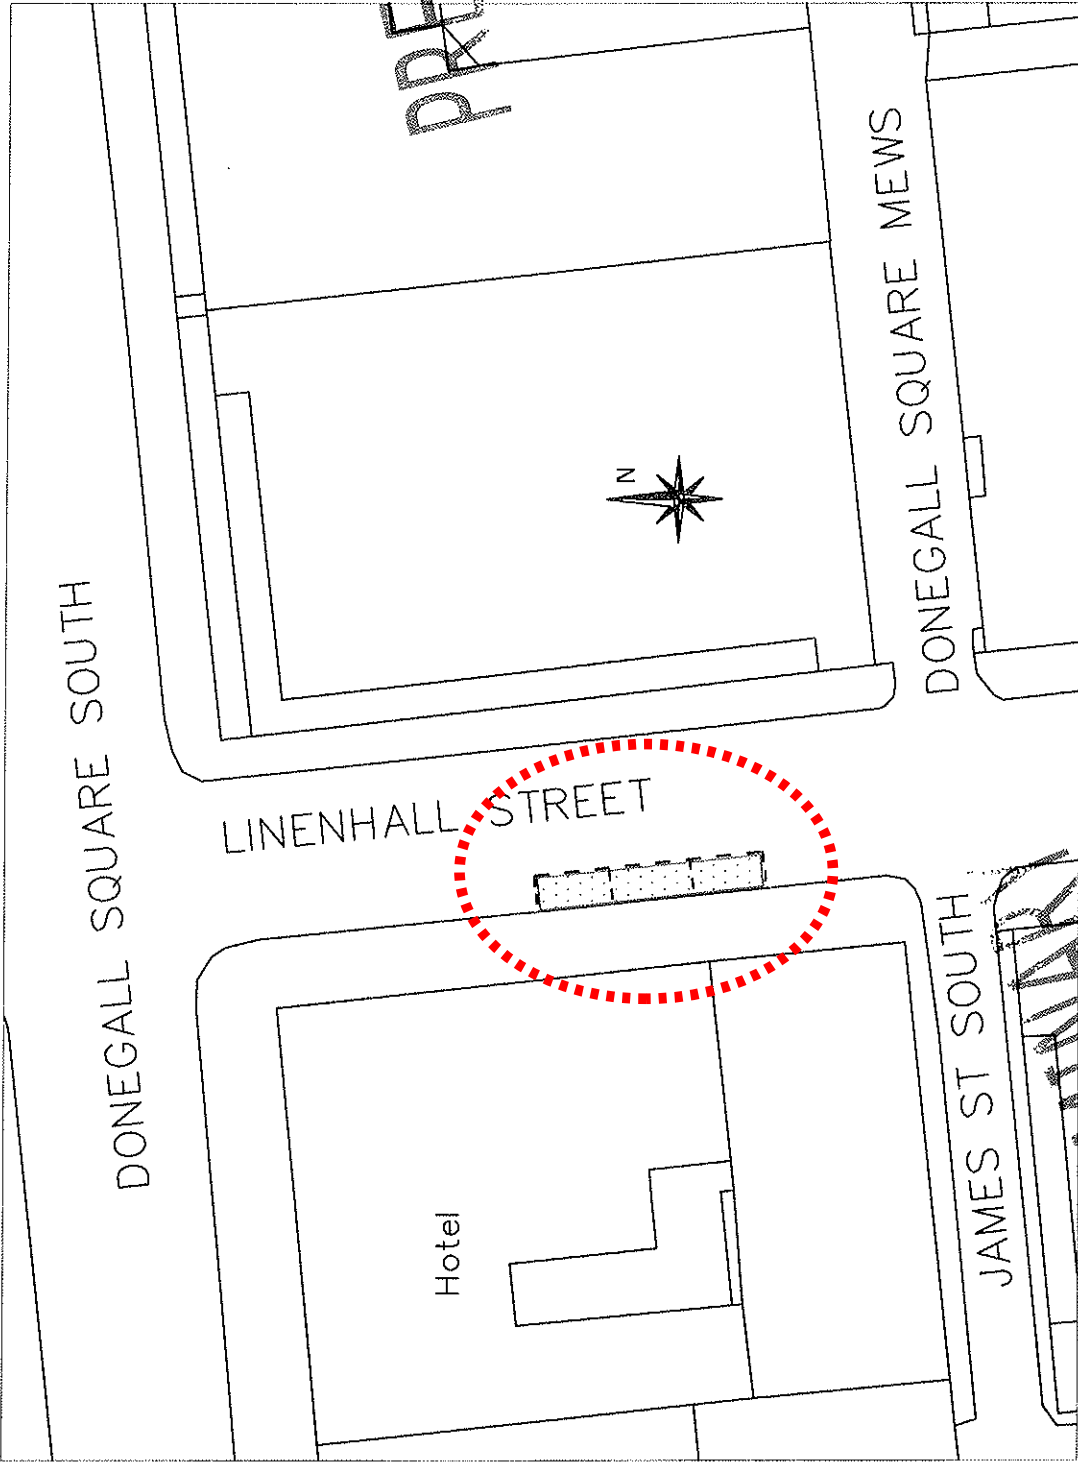

Proposed taxi rank to operate 'at all times' -

Waiting restrictions -

Based upon the Ordnance Survey of Northern Ireland 1:1000 Scale Map with the Permission of the Director and Chief Executive  
 © Crown Copyright  
 Unauthorised reproduction infringes Crown Copyright and may lead to prosecution or civil proceedings

**PRELIMINARY**  
 BELFAST CITY CENTRE  
 TAXI RANK REVIEW

Title

LINENHALL STREET AT  
 TEN SQUARE HOTEL



FILE NO.	DESIGNED	RD	date	OCT 09
DRAWN	CHECKED	RD	date	
TRACED	APPROVED	RD	date	
Dwg. No.	Revision			

Scales 1:500

**ROADS Service**

Eastern Division  
 Hydebank  
 4 Hospital Road  
 Belfast BT8 8JL  
 Telephone: 028 9025 3000  
 Fax: 028 9025 3220

Dwg. No.

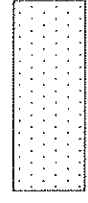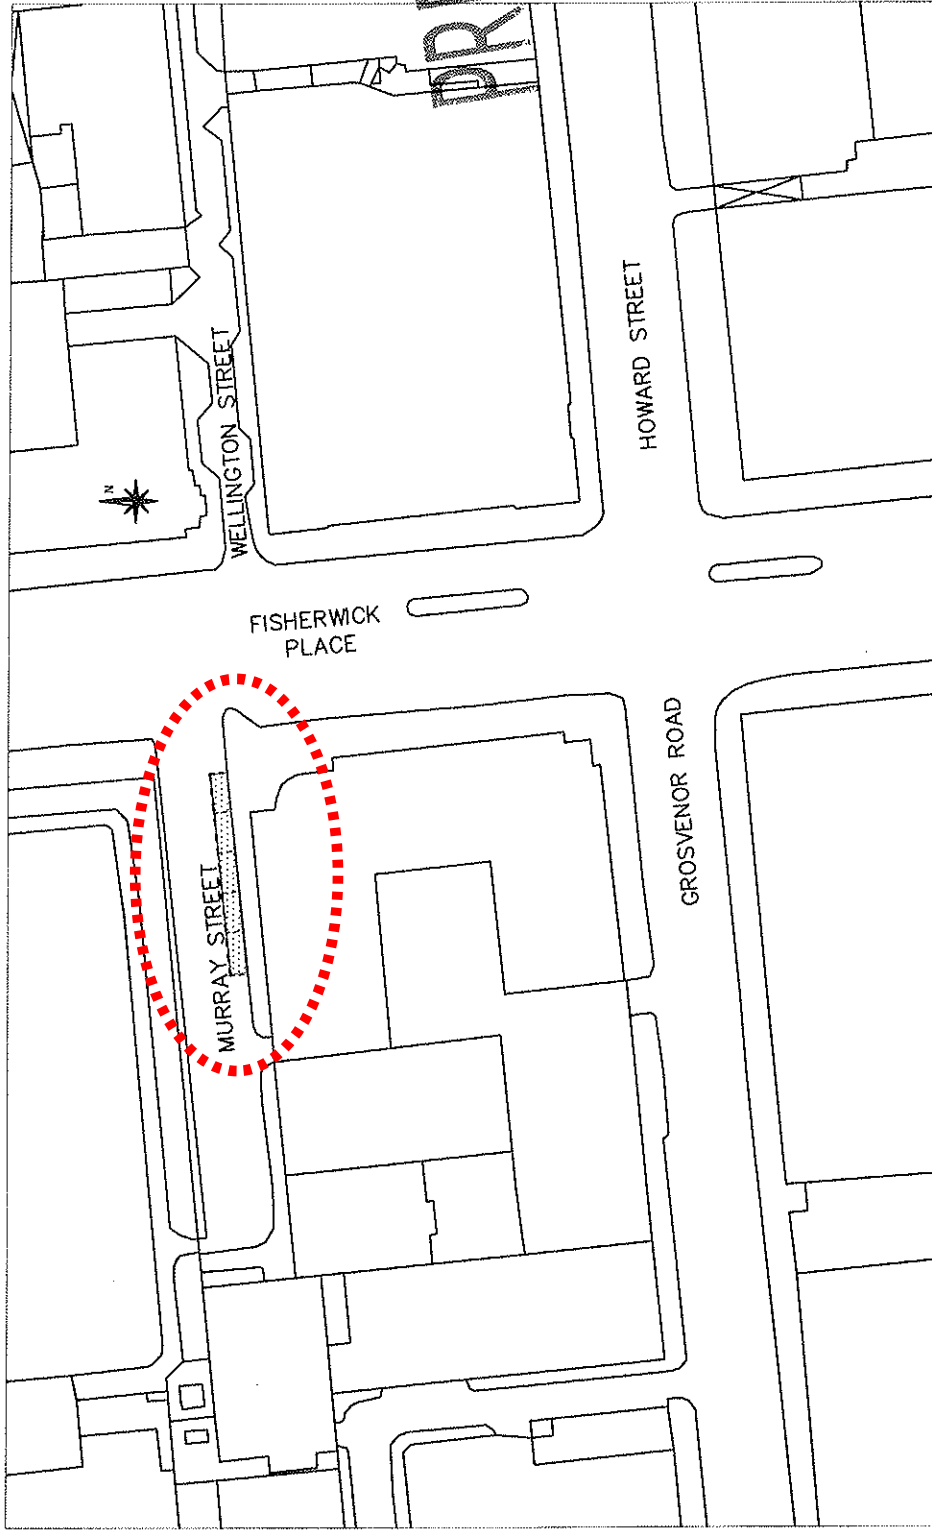

Proposed taxi rank to operate 'at all times' -

Waiting restrictions -

**PRELIMINARY**

NO.	REVISION	DATE

Based upon the Ordnance Survey of Northern Ireland 1:1000 Scale Map with the Permission of the Director and Chief Executive  
 © Crown Copyright  
 Unauthorised reproduction infringes Crown Copyright and may lead to prosecution or civil proceedings


Project  
**PRELIMINARY**  
 BELFAST CITY CENTRE  
 TAXI RANK REVIEW  
 MURRAY STREET AT  
 JURY'S HOTEL

FILE NO.	DESIGNED	RD	date	OCT 09
DRAWN	CHECKED	RD	date	
TRACED	APPROVED	RD	date	
Dwg. No.	Revision			

Scale 1:1000

**ROADS Service**

Eastern Division  
 Hydebank  
 4 Hospital Road  
 Belfast BT8 8JL  
 Telephone: 028 9025 3000  
 Fax: 028 9025 3220

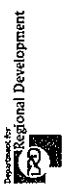

Crown Copyright Reserved