



Existing Plan - Gym

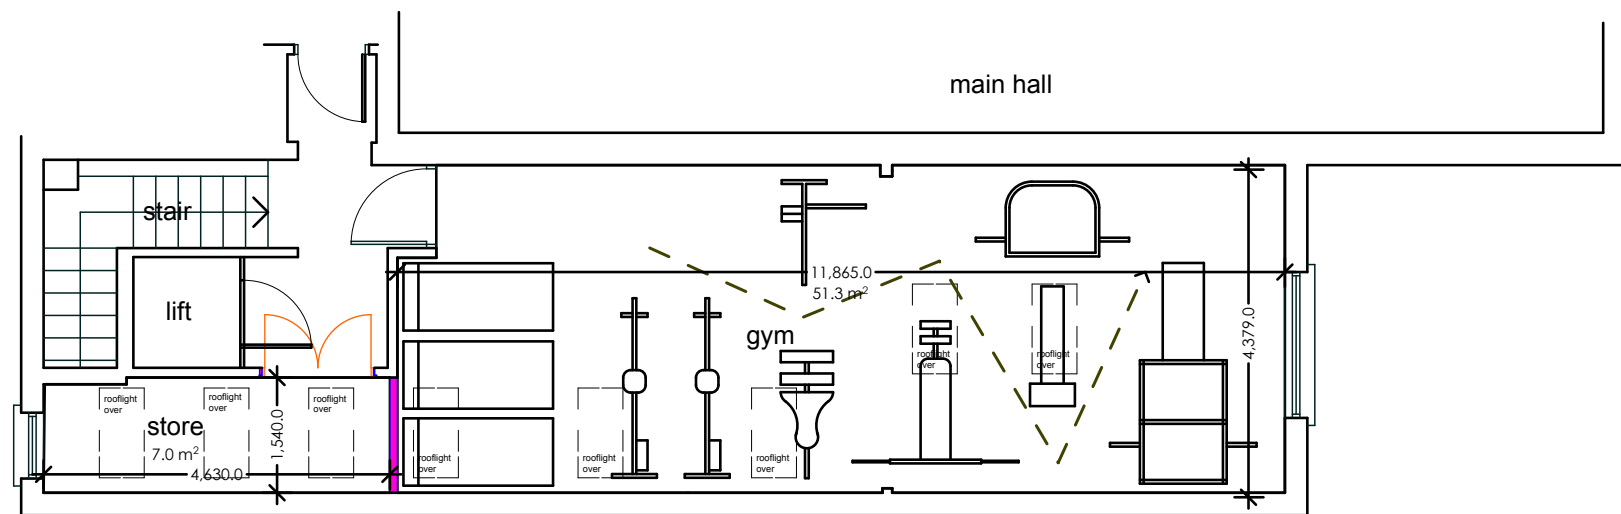

Proposed Plan - Gym

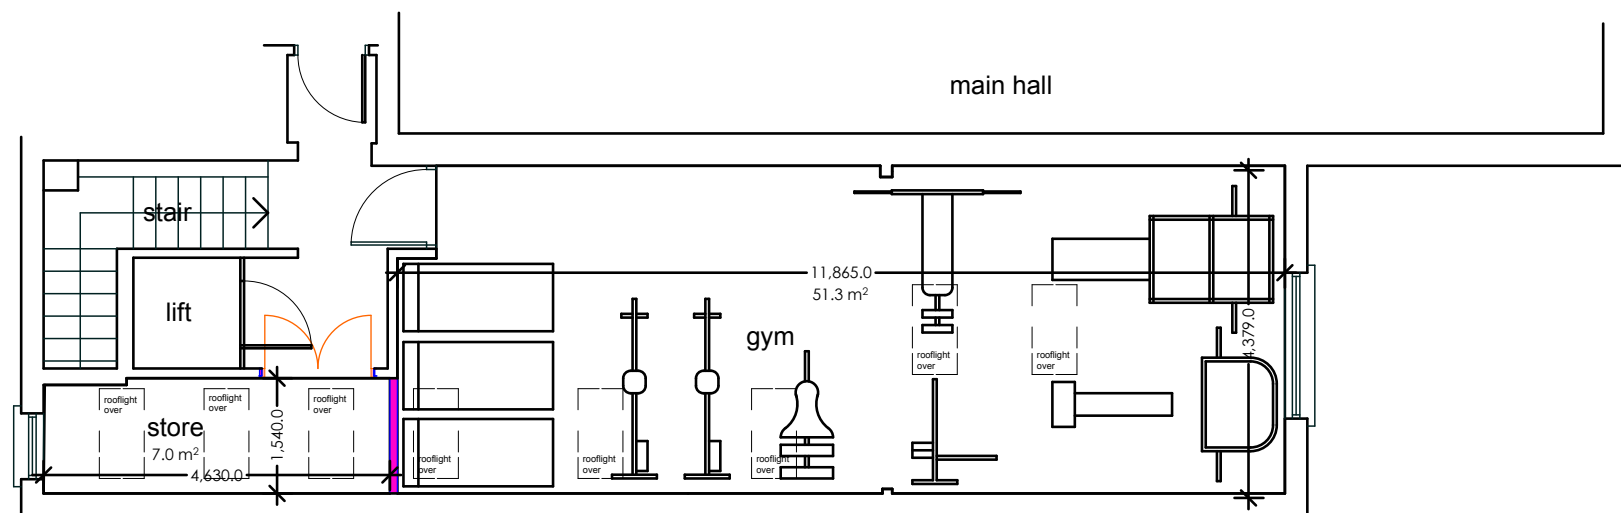

Proposed Plan - Gym

REV	DATE	AMENDMENT	BY
PROJECT: Roden Street Community Development Group			
DRAWING TITLE: Gym expansion			
PROJECT NO.	DRAWING NO.	REV.	SCALE: 1:100
0114 SK 02.1			DATE:
STATUS	B - FEASIBILITY	C - OUTLINE PROP.	D - SCHEME DESIGN/ PLANNING
	F - PRODUCTION INFORMATION	H - TENDER	K - CONSTRUCTION
HMD ARCHITECTS LTD			13 Queen Street L'derry BT48 7EG
e: info@hmdarchitects.com			t: 028 7126 7143 f: 028 7126 5995