



Drawing
 07/A
 AMENDED DRAWING

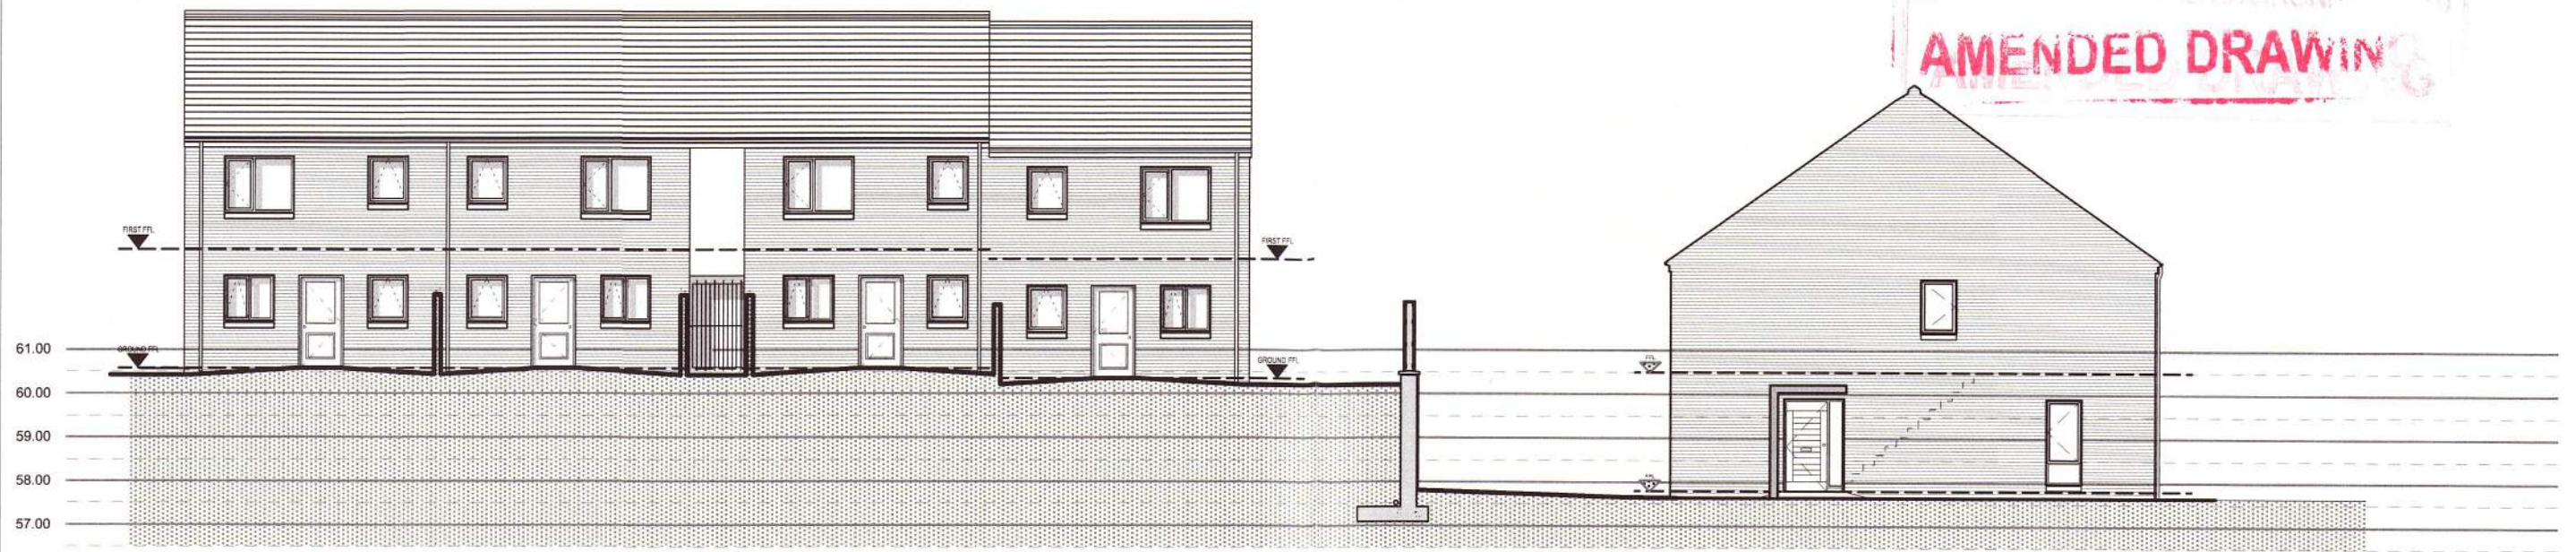

Area Planning Office
 RECEIVED
 23 FEB 2015
 File No.
 Belfast 2

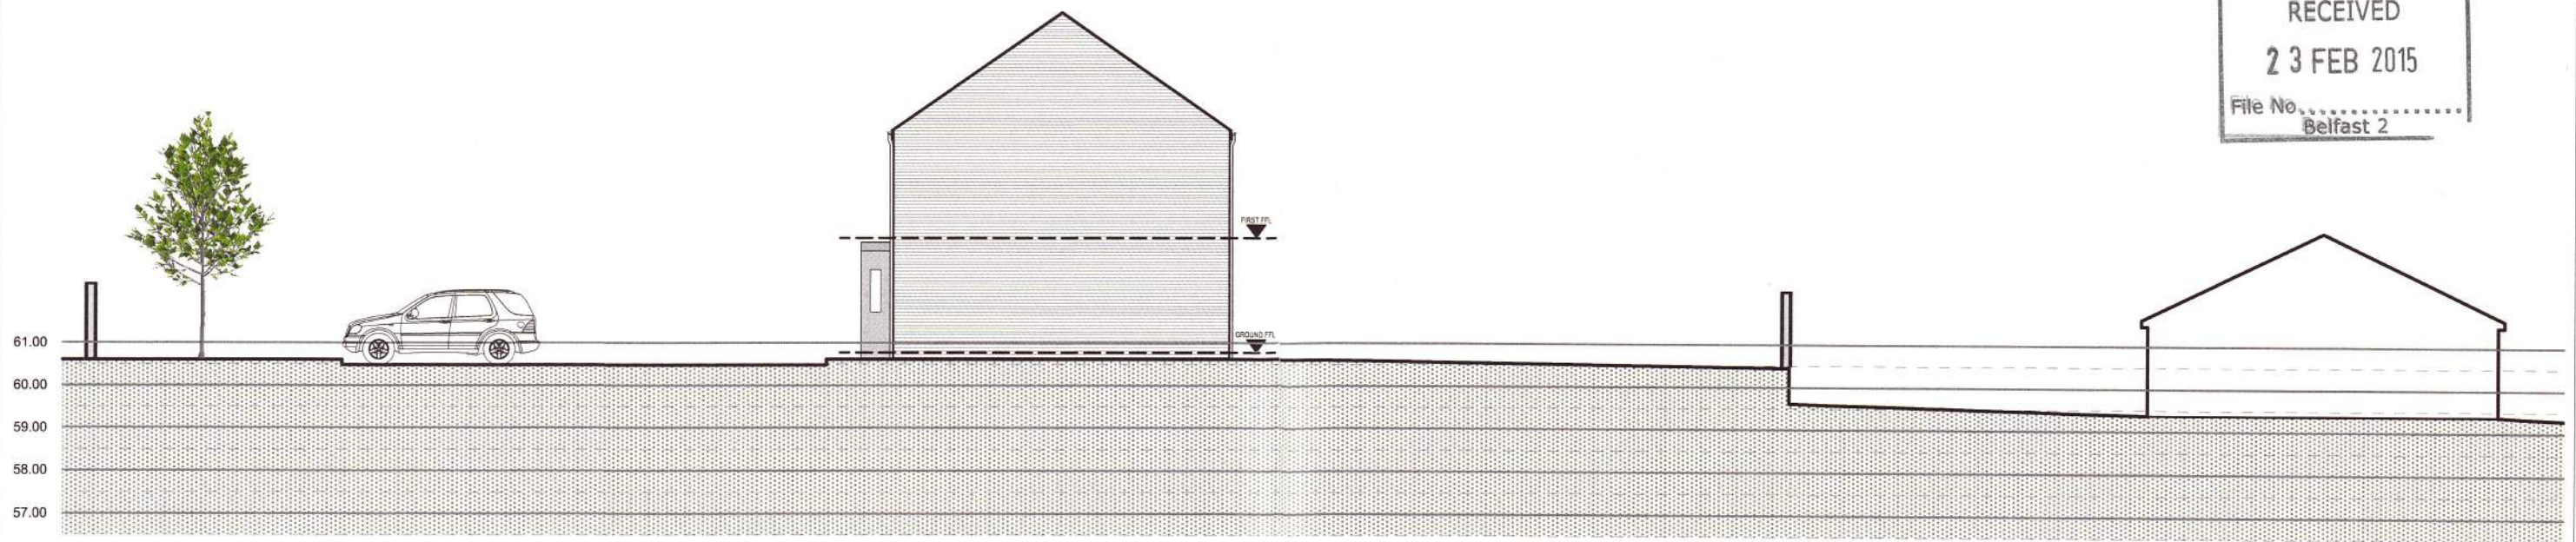

PLANNING

REV B - 17-02-15 - PLANNING REVISIONS
 REV A - 03-12-14 - SITE SECTION B-B ADDED

<p>RPP ARCHITECTS</p>	<p>PROJECT NUMBER/TITLE FOLD: Torrens Crescent</p>	<p>DRAWING NAME Site Section A-A & B-B</p>	<p>DRAWING NUMBER 2278-AL-0-050</p> <p>DATE DRAWN 12-06-14</p> <p>DRAWN BY DMcC</p> <p>CHECKED BY HMCC</p>	<p>SCALE(S) 1:150</p> <p>155-157 DONEGALL PASS BELFAST BT7 1DT T 028 9024 5777 F 028 9024 6864 71 CLARENDON ST L'DERRY BT48 7ER T 0287136 2784 F 028 7126 9829 E INFO@RPPARCHITECTS.CO.UK W RPPARCHITECTS.CO.UK</p>
----------------------------------	--	--	--	---