


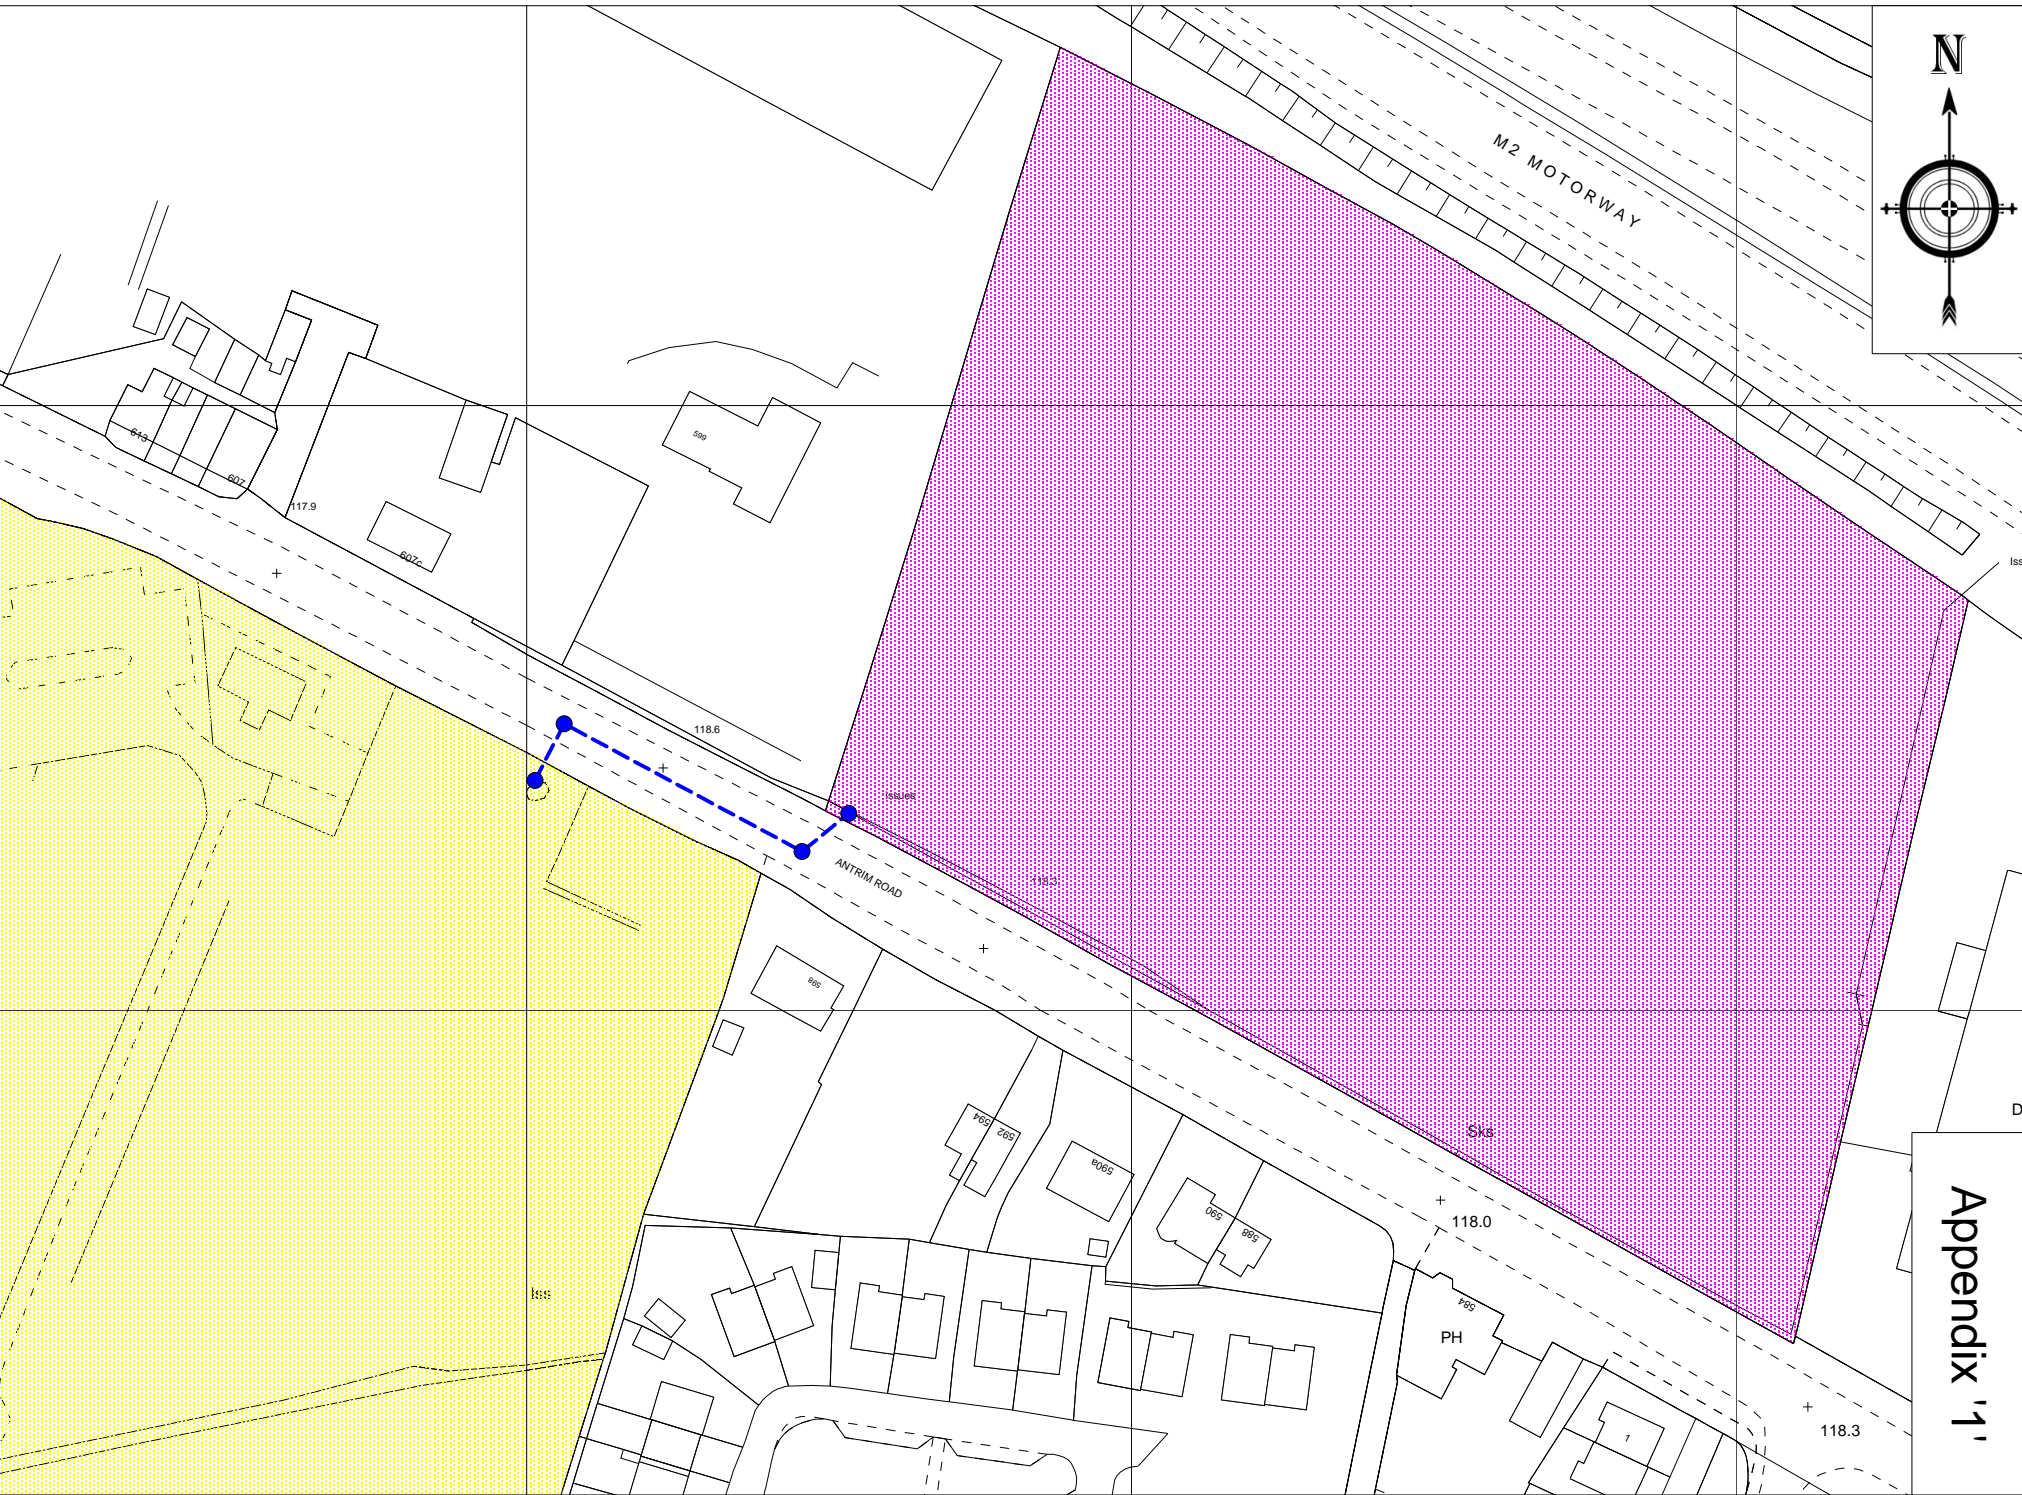

M2 MOTORWAY

Appendix '1'



Scale 1:1250

---●--- = Proposed sewer
[Pink hatched] = Development site
[Yellow hatched] = BCC Lands