
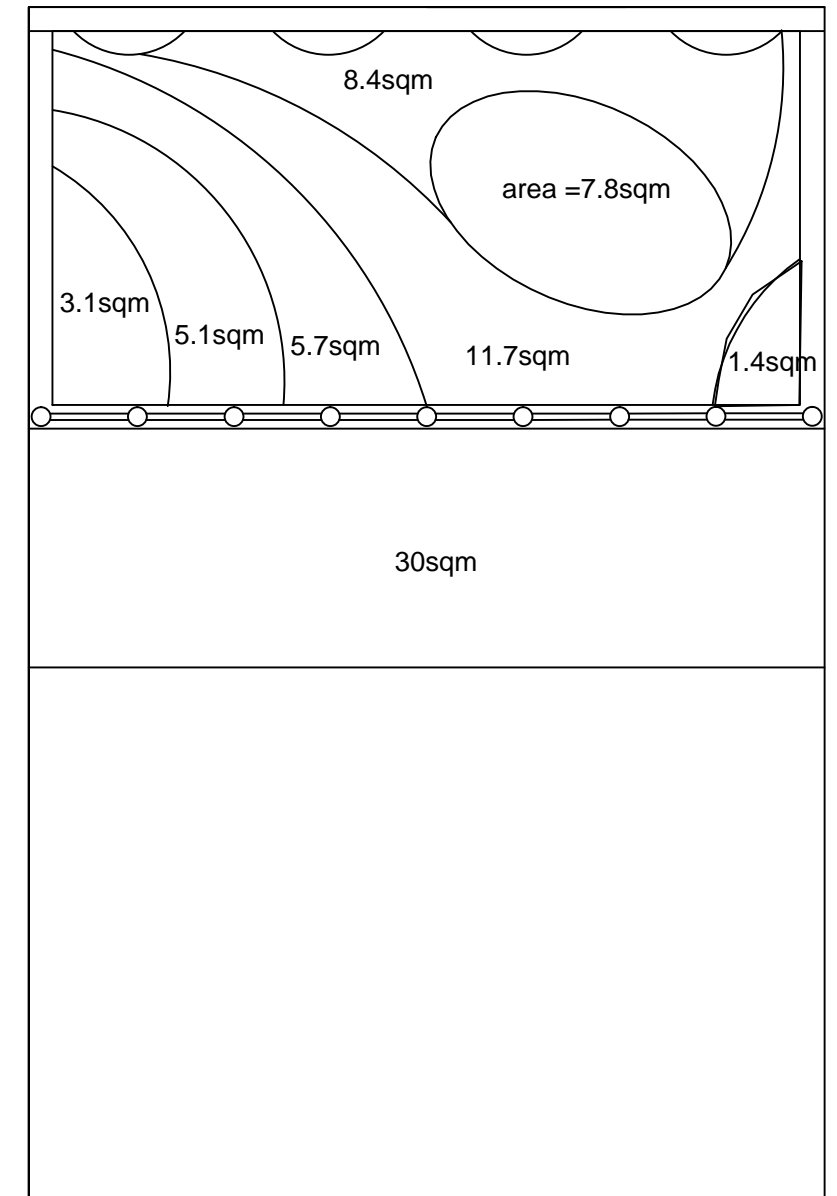



Appendix 1

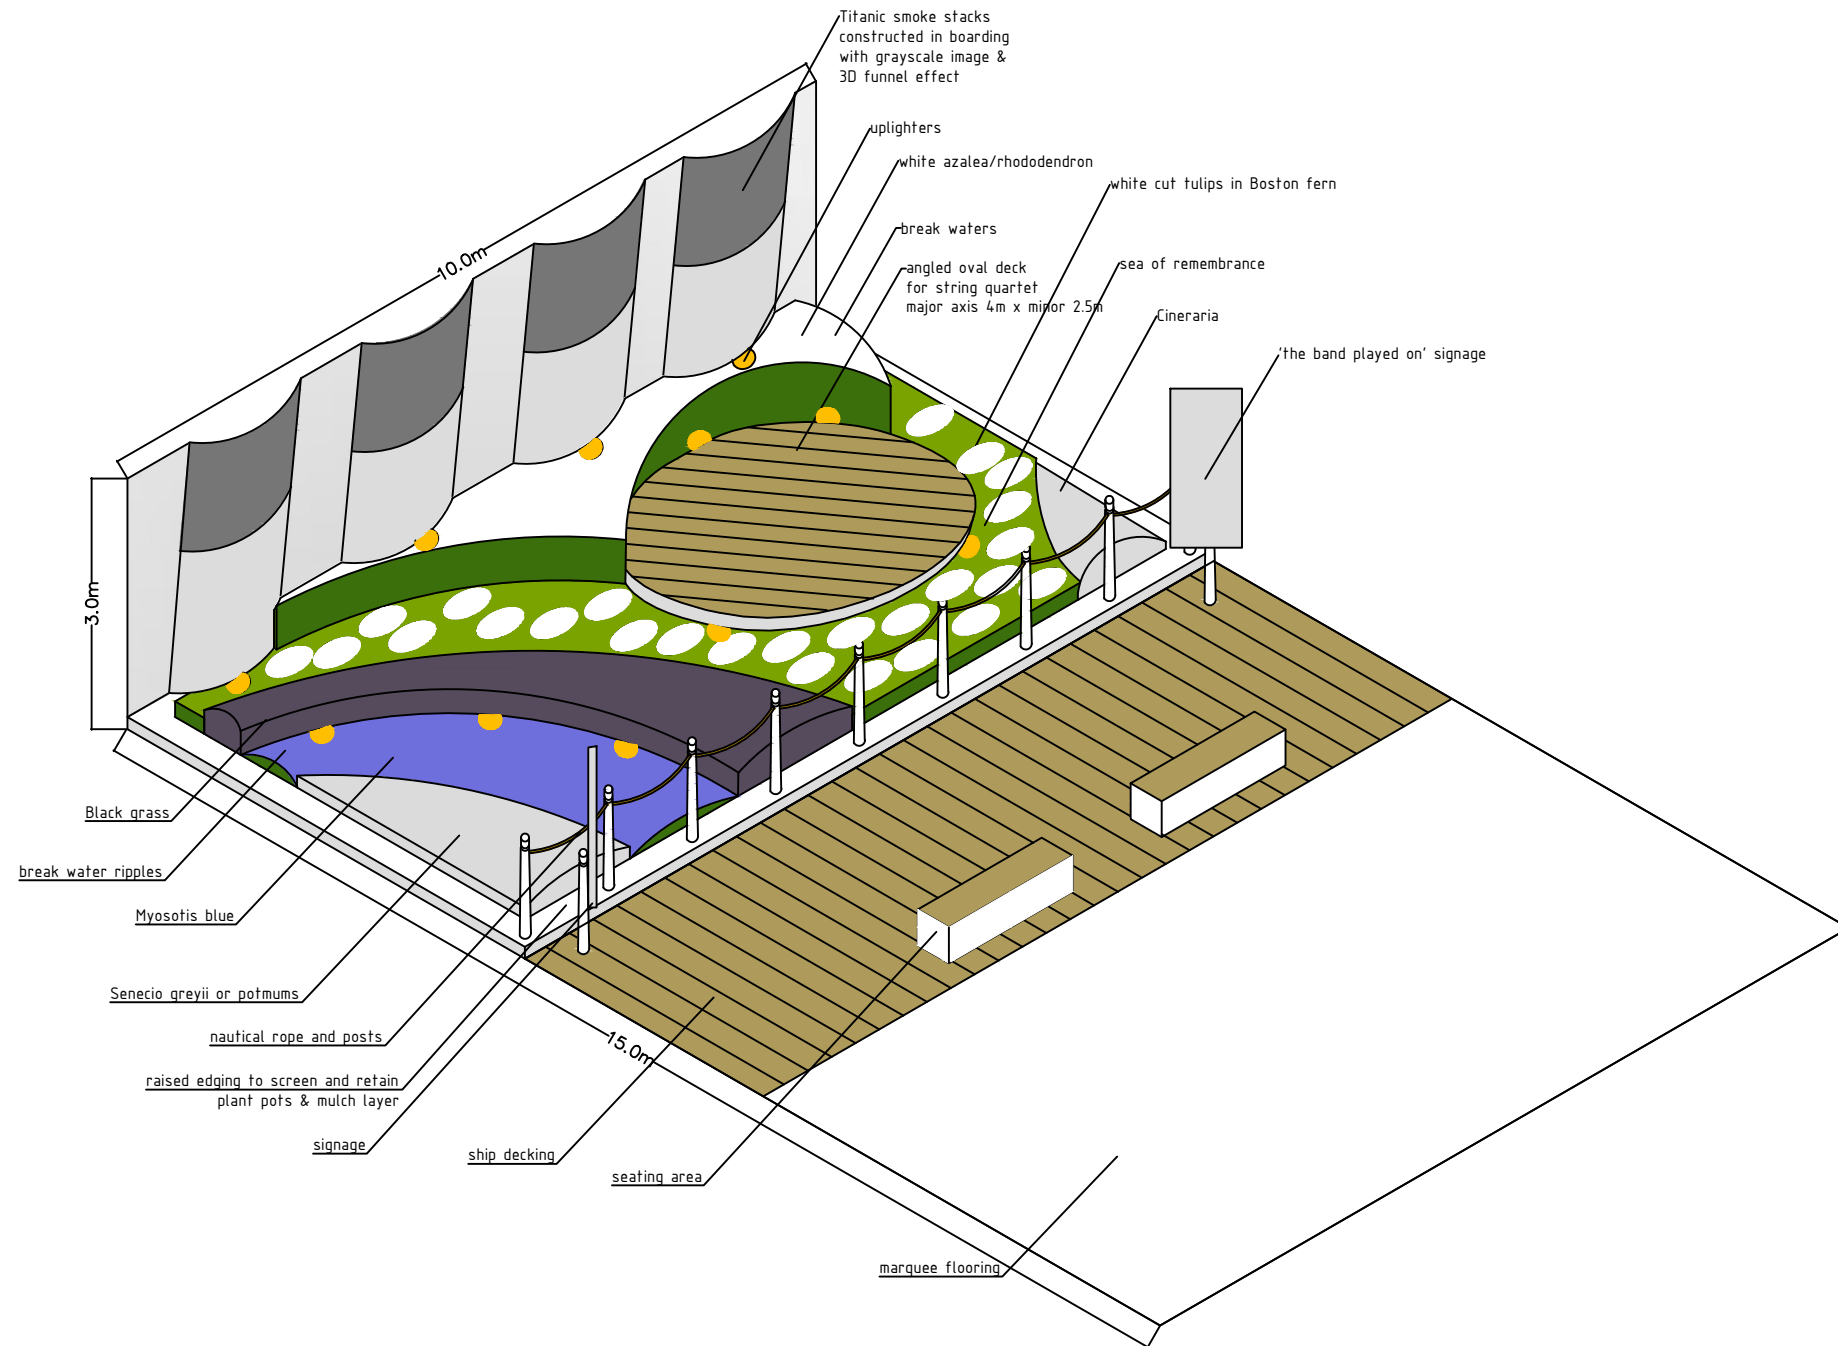

Ver.	Amendment	Drawn By	Checked	Date
 <p>Landscape Planning & Development Unit 3rd Floor Adelaide Exchange, 24-26 Adelaide St., Belfast, BT2 8GD</p>		CLIENT Parks & Leisure Dept BCC		
		PROJECT Titanic Garden		
		TITLE Titanic Display Garden (Spring)		
	SCALE nts	DATE 26jan12	DRAWN BY SD	CHECKED BY
			DRAWING No. sk01	VERSION