


transportni

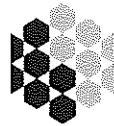

Department for
**Regional
Development**

www.drdni.gov.uk

Mrs Suzanne Wylie
Chief Executive
Belfast City Council
BELFAST
BT1 5GB

Chief Executive's Office		
Date	1.5.15	
Seen by CX		
Referred to		
ACX	Corp Comms	Dem Serv.
GR	SPP	Bus Supp.
Dev	F&R	H&ES
P&L	P&P	Other
Ref	SW45	

Eastern Division

Hydebank
4 Hospital Road
Belfast
BT8 8JL

Telephone: 0300 200 7893

Fax: (028) 9025 3220

Textphone number: 028 9054 0022

Email: traffic.eastern@drdni.gov.uk

www.roadsni.gov.uk

Being Dealt With By: James Allen

Direct Line: 028 9025 3028

	Helen
	for committee
	list
	← L/S

Date: 3 April 2015

Dear Mrs Wylie

WAITING RESTRICTIONS, BELFAST

TransportNI has been asked to consider introducing waiting restrictions at the following locations:

At Any Time

- Balmoral Park, Belfast
- Gordon Street, Belfast
- Stranmillis Embankment, Belfast

No Waiting – Monday to Friday 8.00 am to 6.00 pm

- Balmoral Park, Belfast



I have attached a drawing showing the proposed locations.

Please can you confirm that the Council has had time to consider these and are content with these proposals.

Yours sincerely

R GORDON
Traffic Manager
Traffic 1

ENC



INVESTORS
IN PEOPLE



NO.

REVISION

DATE

*Based upon Ordnance Survey of Northern Ireland's data with the permission of the controller of Her Majesty's Stationary Office. © Crown copyright and database rights NIWA ES&LA214. *Unauthorised reproduction infringes © Crown copyright and may lead to prosecution or civil proceedings.*

Project

BALMORAL PARK (BELFAST)

Title

NEW WAITING RESTRICTIONS
Monday-Friday
8am-6pm
and
At any time

FILE NO.

DESIGNED

CHECKED

APPROVED

DATE

DATE

DATE

DATE

DATE

DATE

DATE

DATE

DATE

DRAWN

TRACED

Drg. No.

Revision



Scale: 1:500

transportni

Eastern Division

Hydebank
4 Hospital Road
Belfast BT8 8JL

Telephone: 02890 253000
Fax: 02890 253220

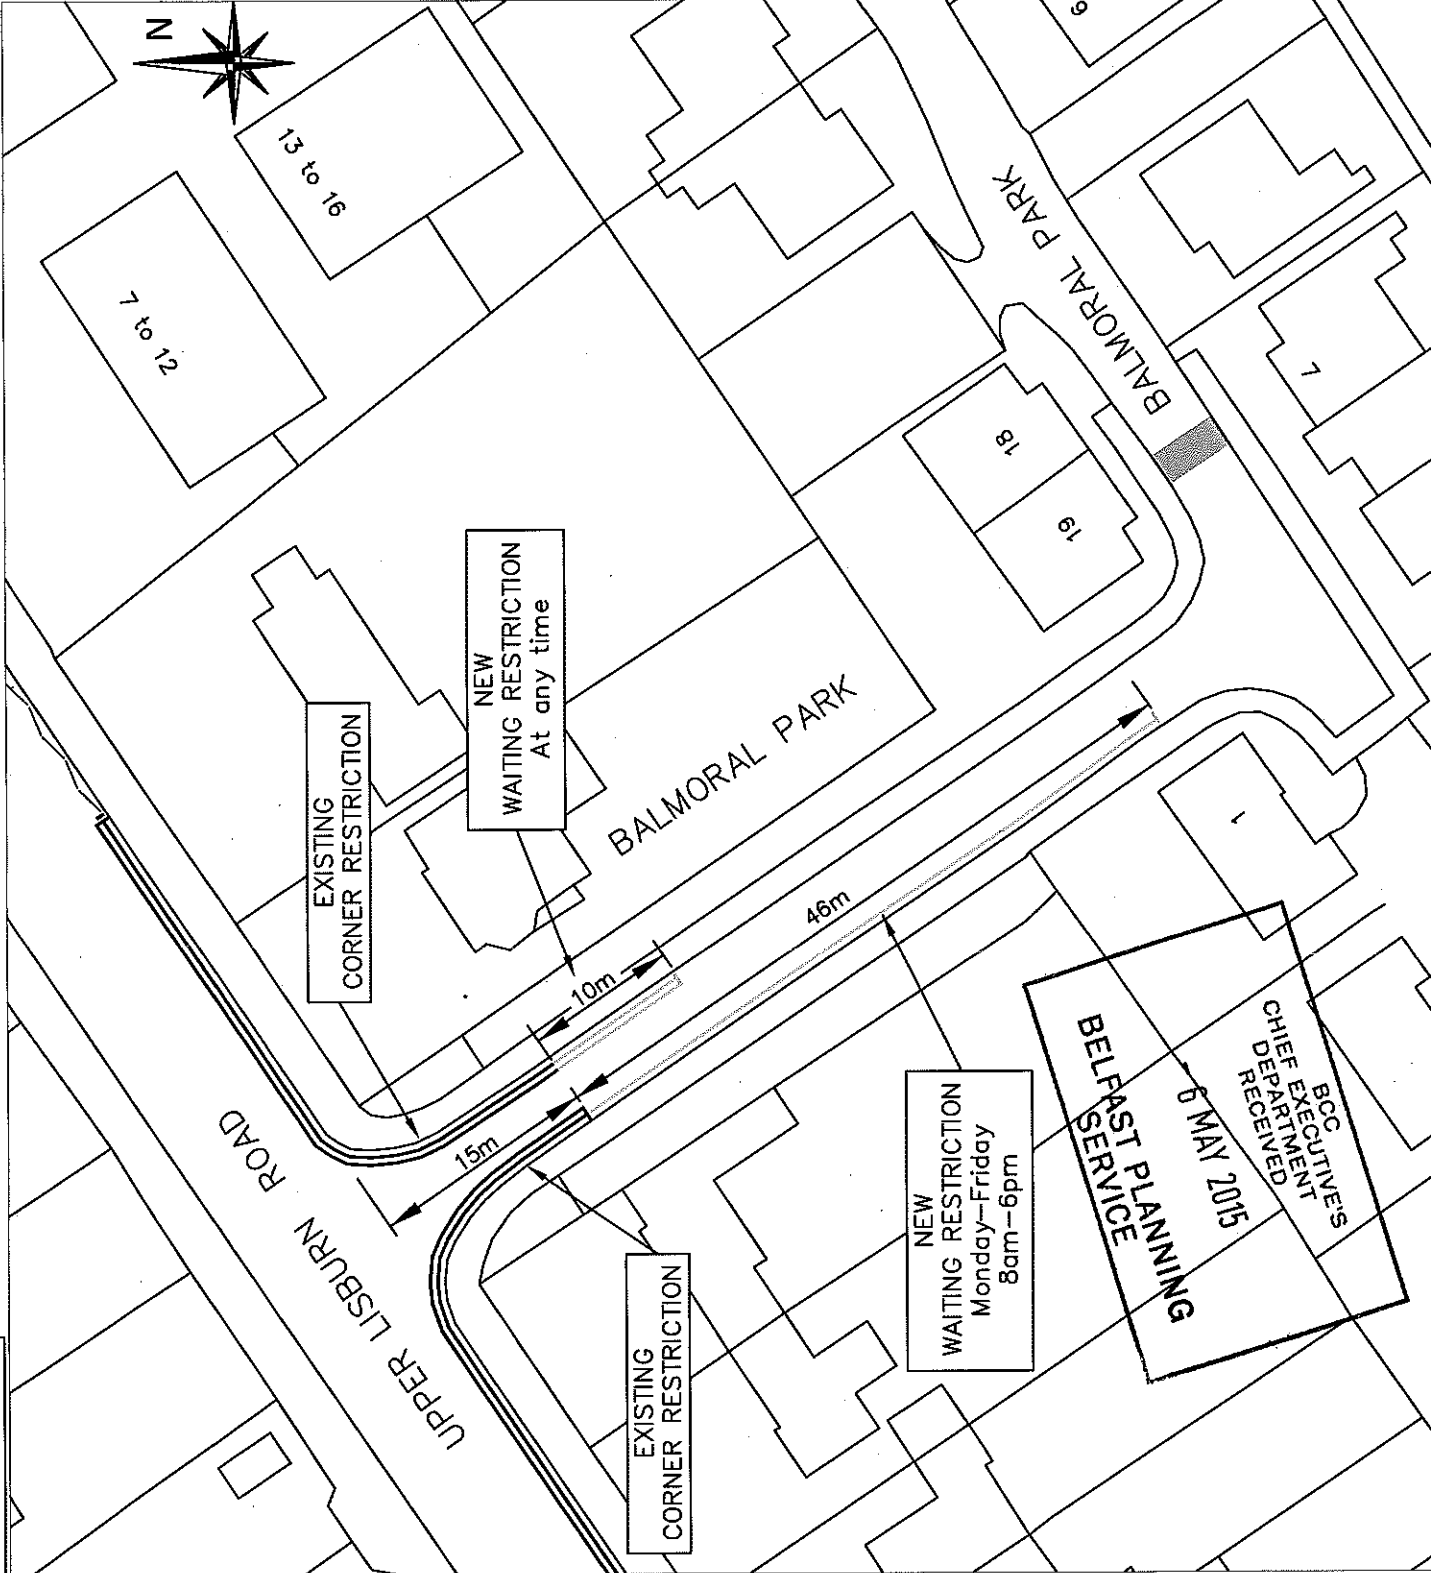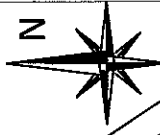

Drg. No.



NO.	REVISION	DATE

*Based upon Ordnance Survey of Northern Ireland's data with the permission of the controller of Her Majesty's Stationary Office, © Crown copyright and database rights NI MA ES&LA214. *Unauthorised reproduction infringes © Crown copyright and may lead to prosecution or civil proceedings*.

Project: **GORDON STREET BELFAST**



Title: **WAITING RESTRICTIONS At any time**

FILE NO.	DESIGNED	date	MAR 15
DRAWN	CHECKED	date	
TRACED	APPROVED	date	
Dwg. No.		Revision	


Scale: **1:750**

transportni

Eastern Division
Hydebank
4 Hospital Road
Belfast BT8 8JL
Telephone: 02890 253000
Fax: 02890 253220

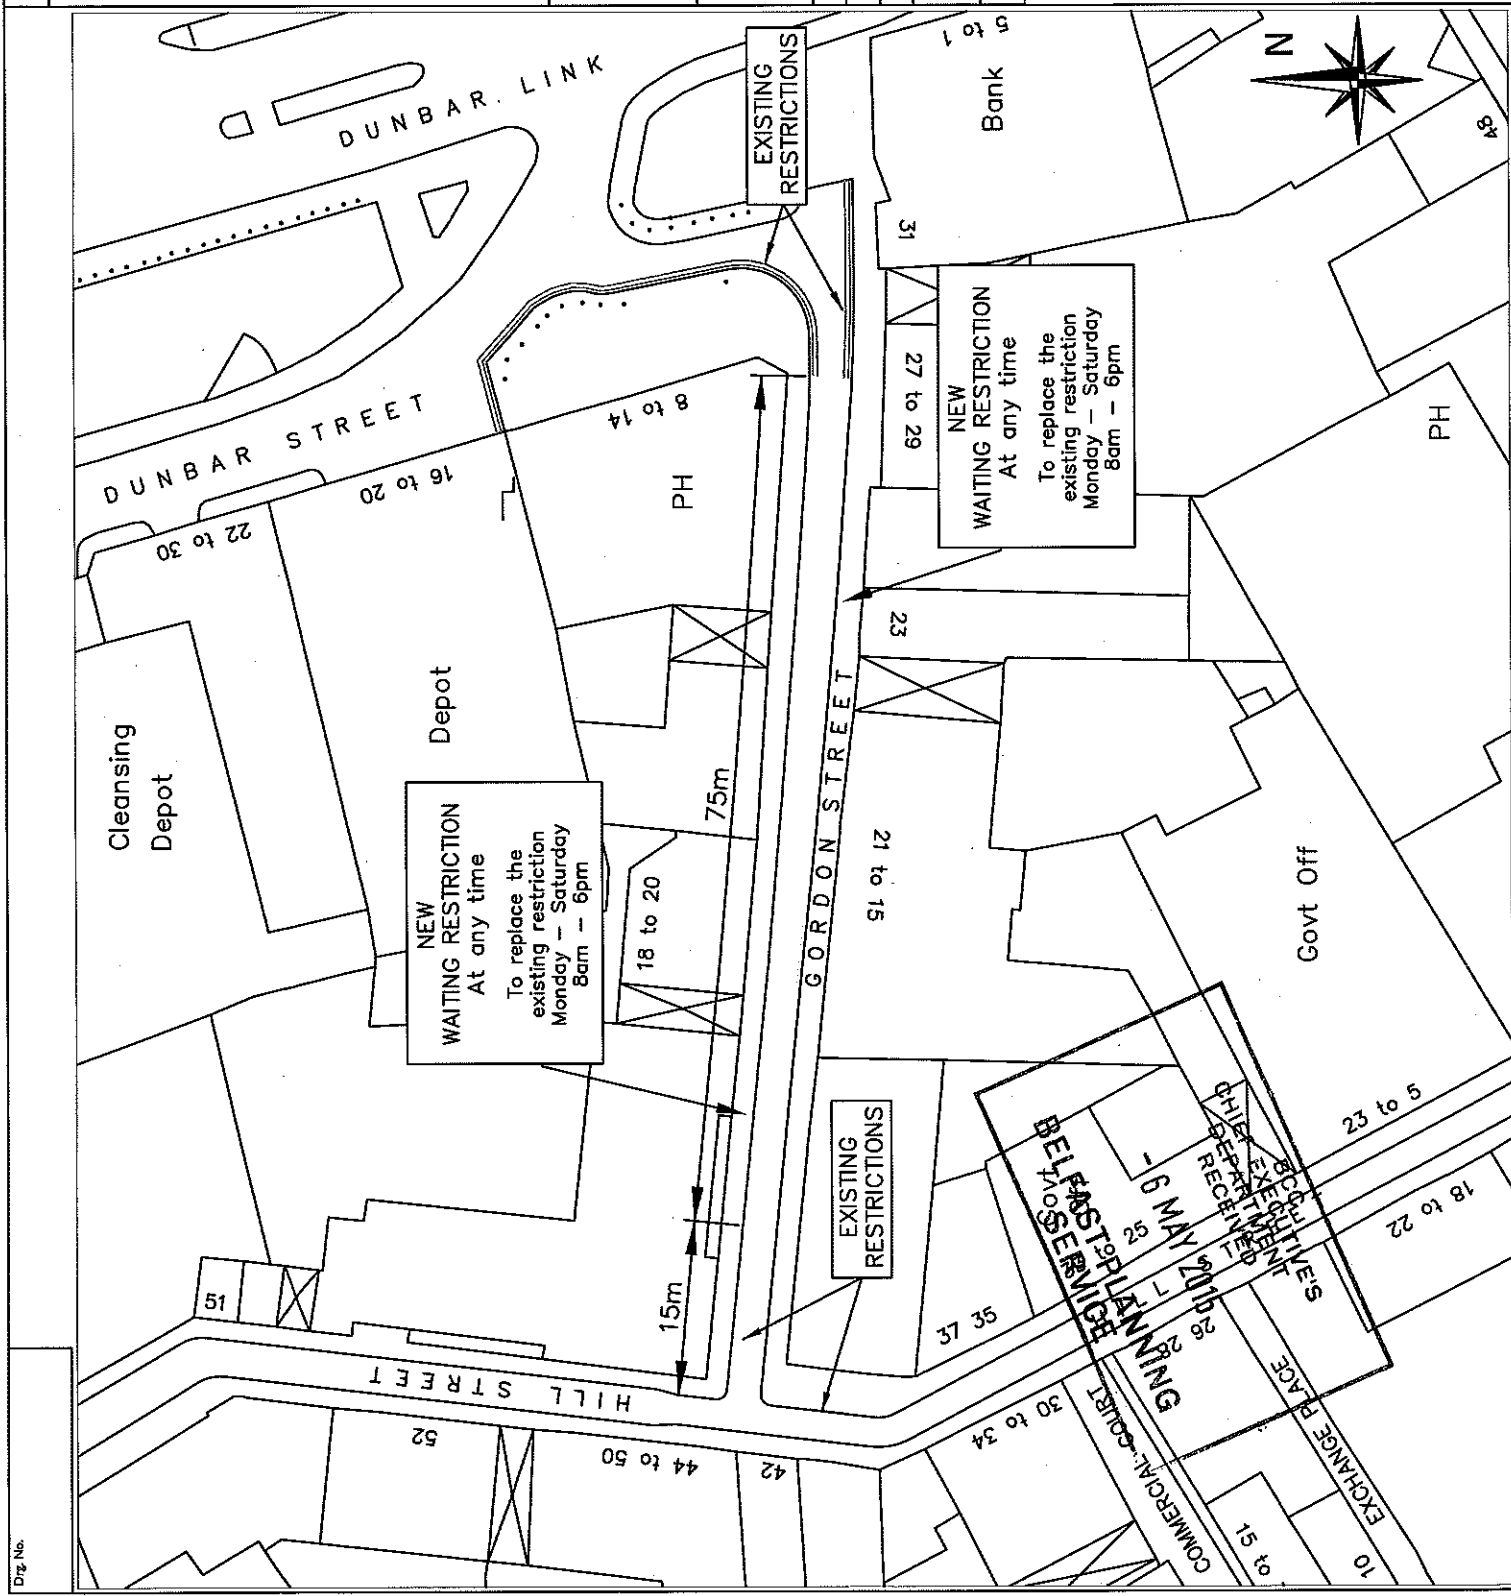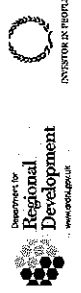

Dwg. No.

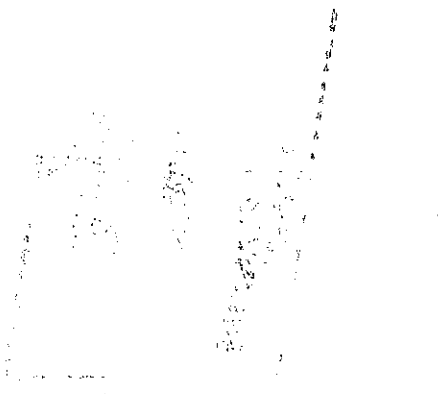

NO.	REVISION	DATE

*Based upon Ordnance Survey of Northern Ireland's data with the permission of the controller of Her Majesty's Stationary Office, © Crown copyright and database rights NIMA ES&LA214. *Unauthorised reproduction infringes © Crown copyright and may lead to prosecution or civil proceedings.

Project
**STRANMILLIS EMBANKMENT
 AT
 QUEEN'S P.E CENTRE**




Title
**NEW
 WAITING RESTRICTIONS
 AT ANY TIME**

FILE NO.	DESIGNED	DATE
		APR 15
DRAWN	CHECKED	DATE
TRACED	APPROVED	DATE

Dwg. No. _____
 Scale AS SHOWN

transportni
 BELFAST PLANNING SERVICE

Eastern Division
 Hydebank
 4 Hospital Road
 Belfast BT8 8JL
 Telephone: 02890 253000
 Facs: 02890 253220

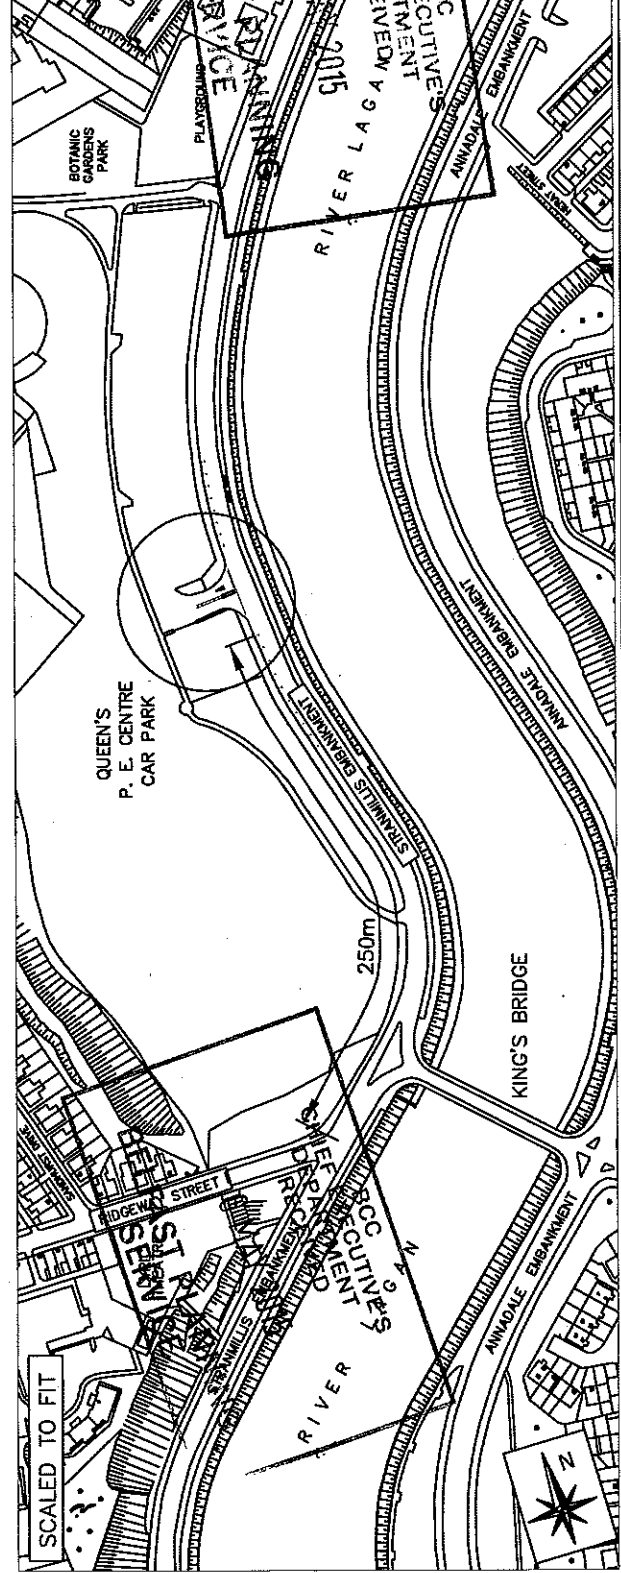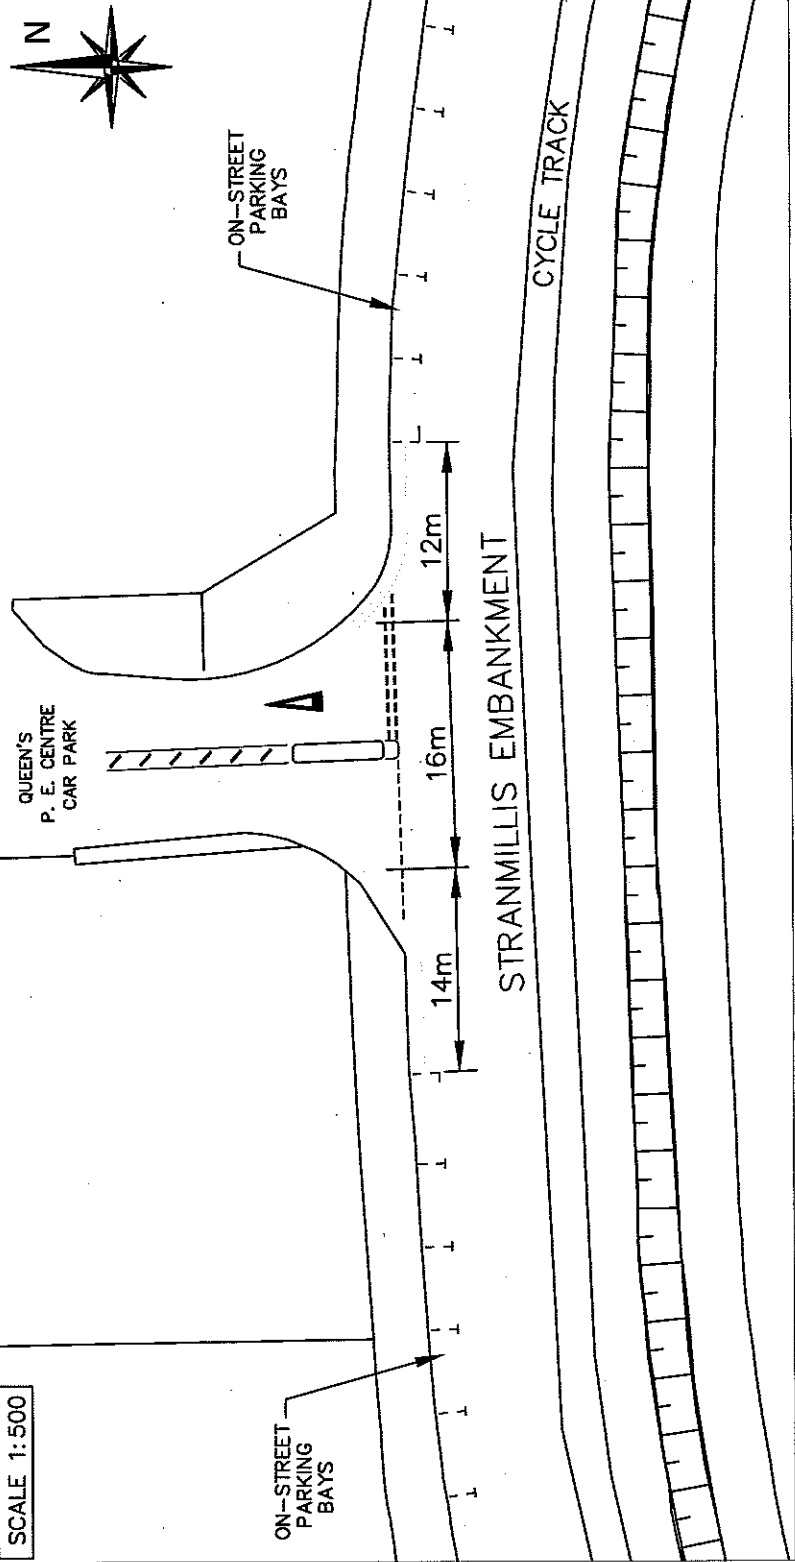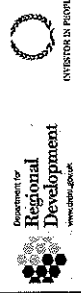

Dwg. No. _____
SCALE 1:500

