


ALBERT BRIDGE ROAD

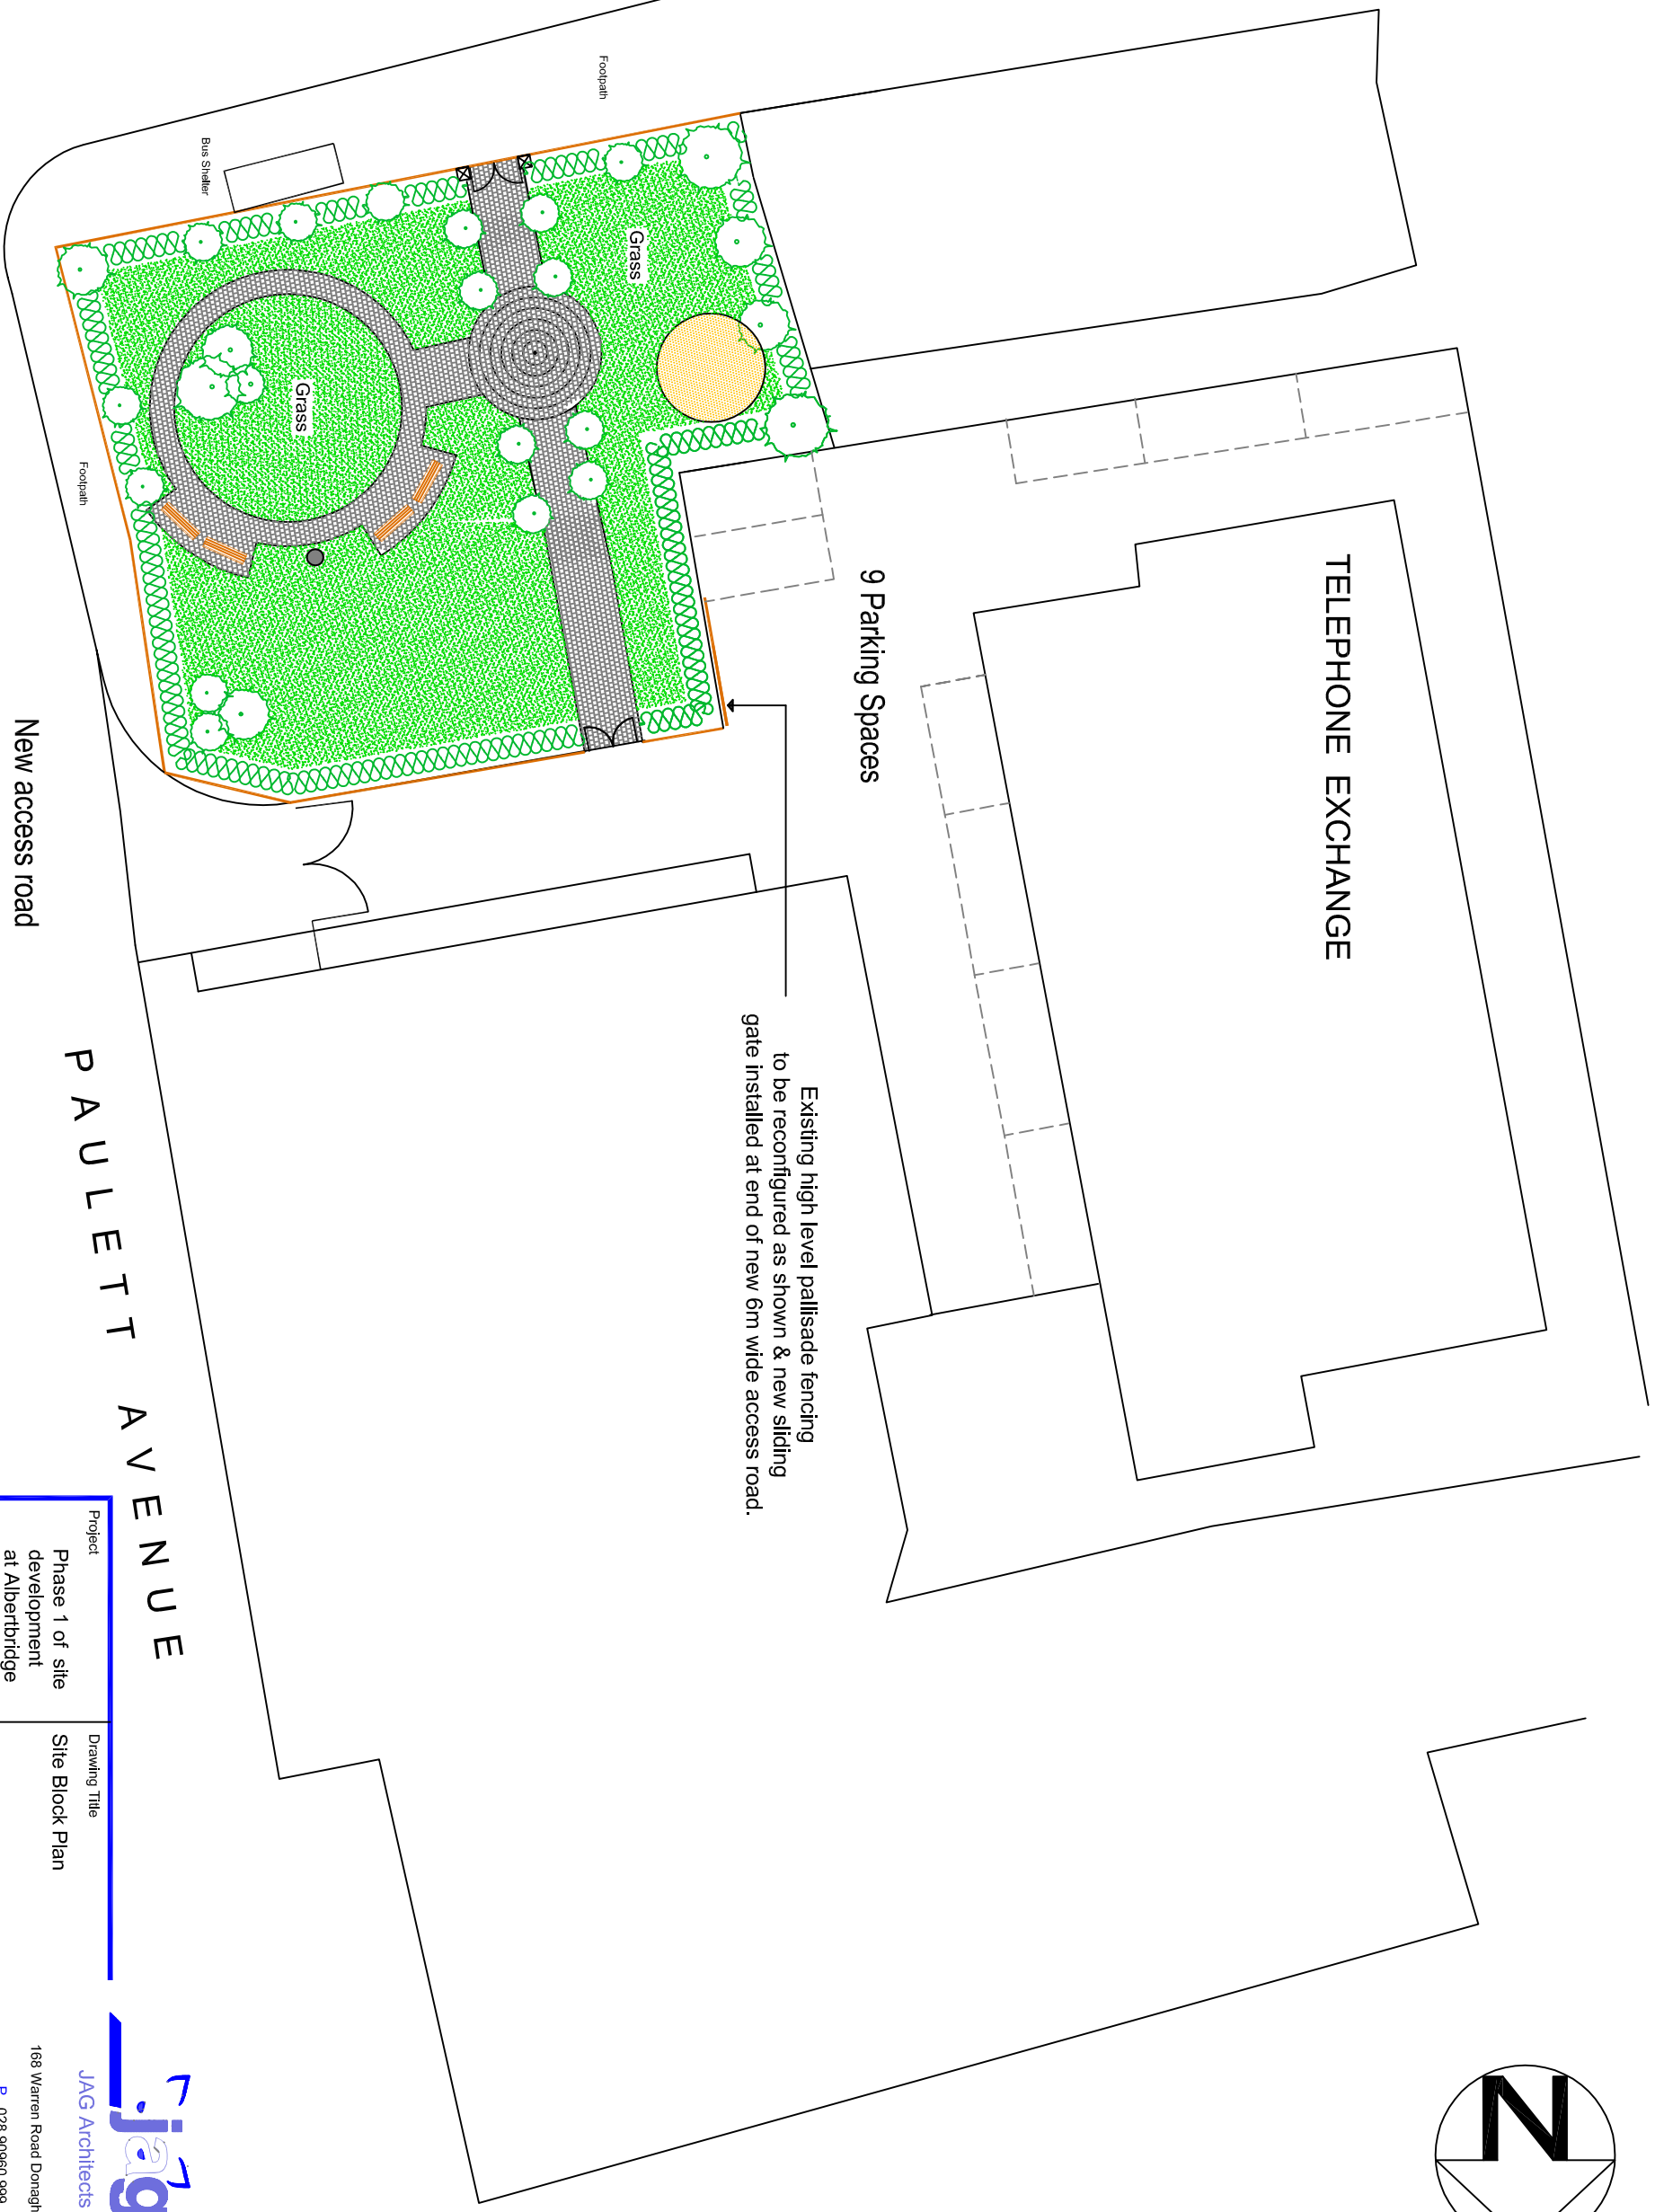

New access road  
to BT Exchange site

9 Parking Spaces

TELEPHONE EXCHANGE

Existing high level pallisade fencing  
to be reconfigured as shown & new sliding  
gate installed at end of new 6m wide access road.

PAULETT AVENUE

Project	Phase 1 of site development at Albertbridge Road, Belfast		Drawing Title	Site Block Plan	
Project no.	430	Date	SEPT 2013	Revision	
Scale	1:250	The copyright of this drawing subsists in JAG Architects			

  
**JAG Architects**  
168 Warren Road Donaghadee  
P. 028 90960 999  
E. info@jagnt.co.uk

Drawn By	MGB	Checked by		Drawing Number	SP02
----------	-----	------------	--	----------------	------