


REV



STEWART STREET ELEVATION

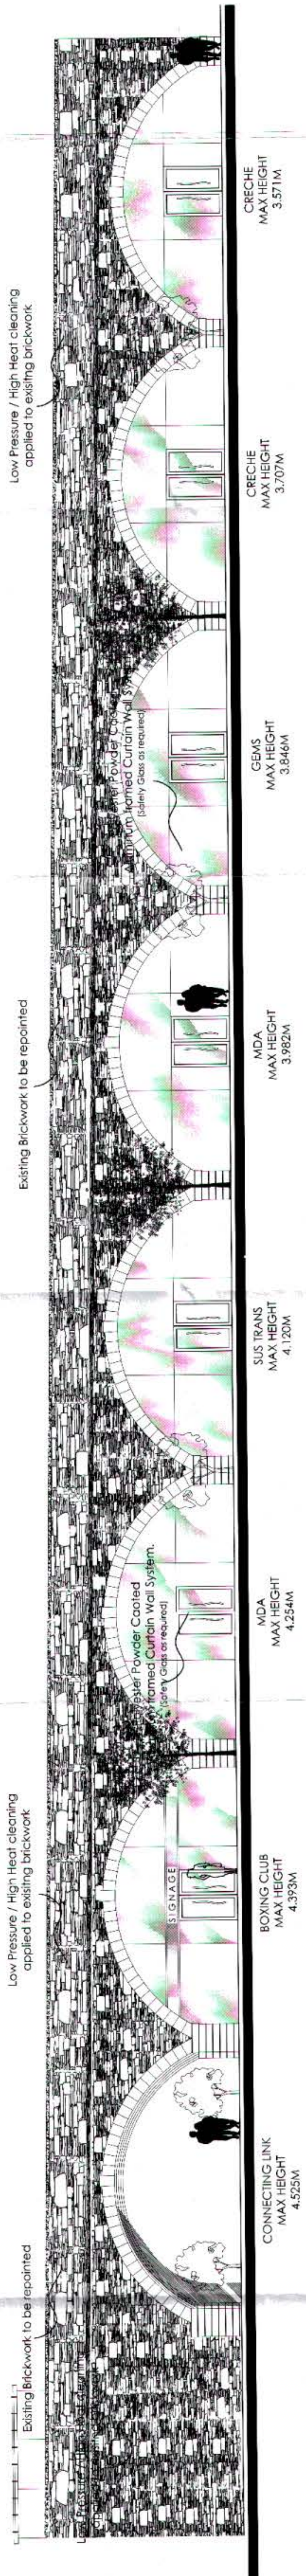

LANYON PLACE STREET ELEVATION

- CONNECTING LINK
MAX HEIGHT
4.525M
- BOXING CLUB
MAX HEIGHT
4.375M
- MDA
MAX HEIGHT
4.254M
- SUS TRANS
MAX HEIGHT
4.125M
- MDA
MAX HEIGHT
3.882M
- GBMS
MAX HEIGHT
3.846M
- CRECHE
MAX HEIGHT
3.707M
- CRECHE
MAX HEIGHT
3.571M

DATE PLOTTED: 13 DEC 2011
 PLOT NO: 10000000000000000000

DOE
 Drawing Number: 06

PROJECT: MARKET DEVELOPMENT @ UNDER EAST BRIDGE STREET, BELFAST
 Project No: 12-13
 CLIENT: MARKET DEVELOPMENTS
 Drawing Number: PROPOSED ELEVATIONS
 Drawn By / Check By: JUC
 Date: DEC 12
 Scale: 1:100