


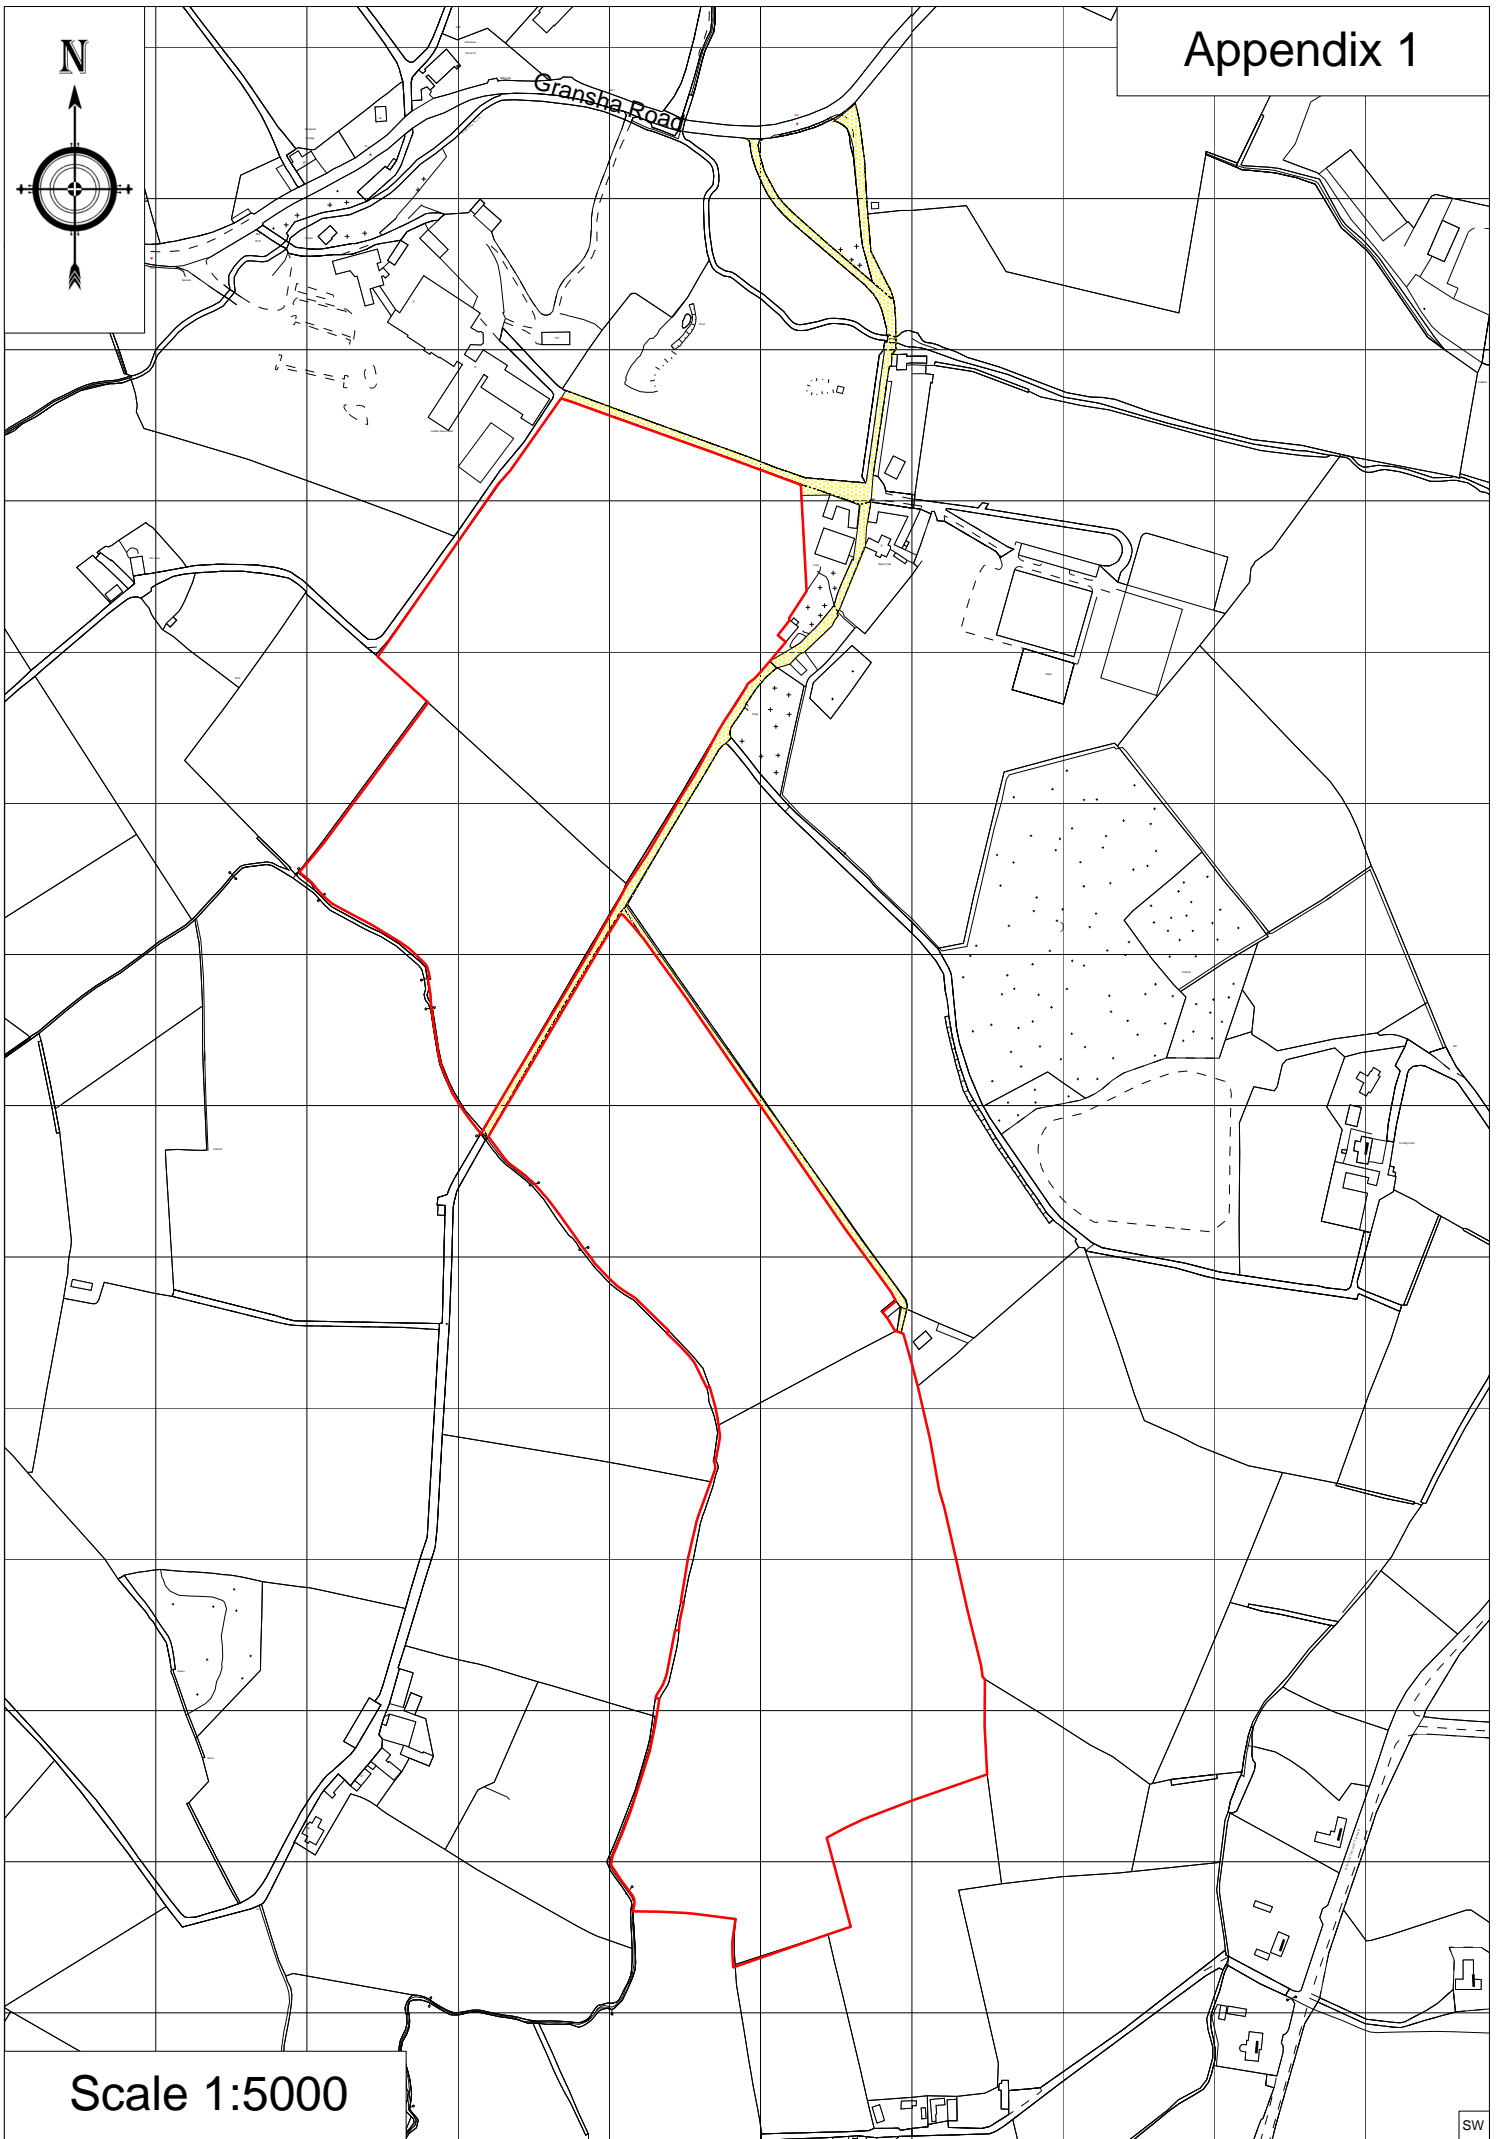

Gransha Road



Scale 1:5000

SW